

**GENOA TOWNSHIP ELECTION COMMISSION**  
**Special Meeting**  
**October 6, 2014**  
**6:25 p.m.**

**AGENDA**

Call to Order

1. Consideration of a recommendation to the Township Board for approval of a list of persons to work as precinct chairmen and poll workers for the General Election scheduled for Nov. 4, 2014.
2. Request to accept the ballot language and candidates proposed for the General Election scheduled for Nov. 4, 2014.

Adjournment

**GENOA CHARTER TOWNSHIP BOARD**  
**Regular Meeting**  
**October 6, 2014**  
**6:30 p.m.**

**AGENDA**

Call to Order:

Pledge of Allegiance:

Call to the Public\*:

**Approval of Consent Agenda:**

1. Payment of Bills.
2. Request to Approve Minutes: September 15, 2014
3. Request for approval of a policy regarding personal loans for individuals accessing their retirement savings accounts as submitted by Skolarus.

**Approval of Regular Agenda:**

4. Resolution honoring Dean Tengel honoring for his years of service on the Zoning Board of Appeals and Planning Commission.

5. Request for approval of permit for a partial road closure on Snowden Lane from Sugarbush to Natanna avenues for a neighborhood block party from 5 p.m. on Oct. 31, 2014 to 2 a.m. on Nov. 1, 2014.

6. Request for approval of a recommendation of a list of persons to work as precinct chairmen and poll workers for the General Election scheduled for Nov. 4, 2014.

7. Discussion regarding proposed noxious weed ordinance as submitted by Zoning Official Ron Akers.

8. Review of a proposed amendment to the Timber Green planned unit development (PUD) agreement and plan for property located at 3800 Chilson Road, Howell, Michigan 48843. The request is petitioned by Chestnut Development.

A. Disposition of Second Amendment to the PUD Agreement.

B. Disposition of revised PUD Site Plan.

9. Request to enter into a closed session to discuss the purchase of real property for which a purchase agreement does not exist pursuant to MCL 15.268 § 8 (e).

Correspondence  
Member Discussion  
Adjournment

\*Citizen's Comments- In addition to providing the public with an opportunity to address the Township Board at the beginning of the meeting, opportunity to comment on individual agenda items may be offered by the Chairman as they are presented.

**GENOA TOWNSHIP ELECTION OFFICIALS**  
**Nov. 4, 2014 (General Election)**  
**Polly Skolarus (810) 224-5675 & Susan Sitner (810) 224-5834**

**Pct. 1 Cleary University- 1779**

Ann Brennan, Co-Chair- R  
Kathy Wissler, Co- Chair- D  
Gerald Matevia – D  
Deborah Brennan – R  
Cheryl Frasheski - D  
Mary Jo Lorr - D

**Pct. 2 Three Fires School – 902**

Shawn Collins, Co-Chair – D  
Mike Gogolin, Co-Chair - R  
Mary Scheloske - D  
Dawn Napper – R  
Lynda Lawrence - R

**Pct. 3 Community Bible – 1730**

P.J. Sapienza, Co- Chair – D  
John Saunders, Co-Chair – R  
Karen Brender - R  
Clementine Billel – R  
Steve Lizak – R  
Janice Bhavsar – D

**Pct. 5 Chilson Hills – 1638**

Kelly Lollo, Co- Chair –D  
Kathryn Poppy, Co-Chair - D  
Zena Howard - D  
Audrey St. Germain – R  
Larry Memmer – R  
Jane Clarke - D

**Pct. 9 Cleary University- 1429**

Joyce Matevia, Co-Chair- D  
Toni Rynicke, Co-Chair –D  
John Vettraino - R  
Kenneth Frasheski – D  
Janina McMahon - D  
Margaret Withorn - R

**Pct. 10 Three Fires School – 1401**

Barb Lewis, Co- Chair – D  
Mary Burgener, Co-Chair – D  
Robert Scheloske - D  
Thomas O'Brien - R  
Debra Gammon, R  
Virginia Wennerberg - R

**Pct. 11 Community Bible – 667**

Tammy Lindberg, Co-Chair – D  
Don Binder, Co-Chair – R  
Jean Lizak - R  
Lou Doucette - R  
Vonda Belanger - R

**Pct. 12 Chilson Hills –130**

Paul Sebastian, Co-Chair – D  
Cindy Duby – R  
Ted hysen – D

**Pct. 4 Church of the Nazarene – 1322**

Diane Goodall, Co-Chair – D  
Bob Assenmacher, Co-Chair - R  
Penny Woody -R  
Tom Kolinski – R  
Connie Jones - D  
Catherine Nagy - R

**Pct. 7 Hornung Elementary – 858**

Eva Swihart, Co-Chair–R  
Cynthia Grochowski, Co-Chair –D  
Tom Bennett – D  
Bill Despot- R  
Terry Quattro - R

**Absent Voter Counting Board No. 1**

**Precincts: 1, 2, 3, 5, 6 = 8182**

Mary Lynn Bodalski – R - Chair  
Maurice St. Germain – D  
Carolyn Morrison - R  
Konrad Konsitzke – R  
Allen Smyth- D  
Hilda Kirsch – R  
Sally Larson – D

**Alternates**

John Kirsch – R (avcb)  
Genal Pratt – I  
Charlie Denning – D  
Gary Janareli – R

**Receiving Board**

Susan Sitner  
Angie Williams  
Jennifer Kern  
Kathleen Murphy

Elections/officials/Novembert 2014

Edited: Sept. 18, 2014

**Pct. 6 Hornung Elementary – 2133**

Bill Swihart, Co-Chair - R  
Kristen Sapienza, Co-Chair – R  
Richard Bodalski - R  
Jake Wisser - D  
Chuck Bowman - R  
Mary Denning - R

**Pct. 8 Church of the Nazarene – 1265**

Diane Assenmacher, Co-Chair - R  
Tara Brown, Co-chair – D  
Frank Woody - R  
Miriam Kolinski - R  
Joseph Nagy – R  
Vic Watson - R

**Absent Voter Counting Board No. 2**

**Precincts: 4, 7 – 12 = 7072**

Cecelia McClure – R - Chair  
Shelagh Davis – D  
Marie St. Germain – R  
Carol McGrath - D  
Marie Guerriero - R  
Marilyn Smyth - D

OFFICIAL BALLOT  
General Election  
Tuesday, November 4, 2014  
Livingston County, Michigan  
Genoa Charter Township, Precinct 1

PARTISAN SECTION	CONGRESSIONAL	STATE BOARDS	JUDICIAL
<b>STRAIGHT PARTY TICKET</b> Vote for not more than 1 <input type="radio"/> Republican Party <input type="radio"/> Democratic Party <input type="radio"/> Libertarian Party <input type="radio"/> U.S. Taxpayers Party <input type="radio"/> Green Party <input type="radio"/> Natural Law Party	<b>REPRESENTATIVE IN CONGRESS 8TH DISTRICT</b> Vote for not more than 1 <input type="radio"/> Mike Bishop Republican <input type="radio"/> Eric Scherberg Democrat <input type="radio"/> James Weeks II Libertarian <input type="radio"/> Jim Casata Green <input type="radio"/> Jeremy Burgess Natural Law  <b>LEGISLATIVE</b> <b>STATE SENATOR 22ND DISTRICT</b> Vote for not more than 1 <input type="radio"/> Joe Hunt Republican <input type="radio"/> Shari Polisch Democrat <input type="radio"/> Jeff Wood Libertarian  <b>REPRESENTATIVE IN STATE LEGISLATURE 42ND DISTRICT</b> Vote for not more than 1 <input type="radio"/> Lana L. Theis Democrat <input type="radio"/> Timothy B. Johnson Democrat  <b>STATE BOARDS</b> <b>MEMBER OF THE STATE BOARD OF EDUCATION</b> Vote for not more than 2 <input type="radio"/> Merla Carl Republican <input type="radio"/> Jonathan Yade Williams Republican <input type="radio"/> Pamela Pugh Smith Democrat <input type="radio"/> Casandra E. Uiberich Democrat <input type="radio"/> Kimberly Moore Libertarian <input type="radio"/> Gregory Scott Stempfle Libertarian <input type="radio"/> John Adams U.S. Taxpayers <input type="radio"/> Karen Adams U.S. Taxpayers <input type="radio"/> Sherry A. Willis Green <input type="radio"/> Nikki Madison Natural Law	<b>TRUSTEE OF MICHIGAN STATE UNIVERSITY</b> Vote for not more than 2 <input type="radio"/> Melanie Foster Republican <input type="radio"/> Jeff Salwa Republican <input type="radio"/> Kaylene Owen Democrat <input type="radio"/> George J. Perles Democrat <input type="radio"/> Michael H. Miller Libertarian <input type="radio"/> Raymond Moses Libertarian <input type="radio"/> Crystal Van Sickle U.S. Taxpayers <input type="radio"/> Stephen J. Young U.S. Taxpayers <input type="radio"/> Adam Anderson Green <input type="radio"/> Terry Link Green <input type="radio"/> Brigette Guzman Natural Law  <b>GOVERNOR OF WAYNE STATE UNIVERSITY</b> Vote for not more than 2 <input type="radio"/> Michael Busatta Republican <input type="radio"/> Belish Jasi Republican <input type="radio"/> Marilyn Kelly Democrat <input type="radio"/> Dana Alicia Thompson Democrat <input type="radio"/> Dan Goebel Democrat <input type="radio"/> Brian Richard Wright Libertarian <input type="radio"/> Shari A. Mathis U.S. Taxpayers <input type="radio"/> Mary Joseph Seay U.S. Taxpayers <input type="radio"/> Margaret Gustafson Green <input type="radio"/> Latham T. Redding Green <input type="radio"/> Yolanda Robson Natural Law	<b>JUDGE OF COURT OF APPEALS 4TH DISTRICT</b> INCUMBENT POSITION Vote for not more than 3 <input type="radio"/> Michael J. Kelly Judge of Court of Appeals <input type="radio"/> Amy Rosayne Krauss Judge of Court of Appeals <input type="radio"/> Patrick Murphy Master Judge of Court of Appeals  <b>JUDGE OF DISTRICT COURT 53RD DISTRICT</b> INCUMBENT POSITION Vote for not more than 1 <input type="radio"/> Theresa M. Brennan Judge of District Court <input type="radio"/> Dennis Brewer
<b>STATE</b> <b>GOVERNOR AND LIEUTENANT GOVERNOR</b> Vote for not more than 1 <input type="radio"/> Nick Snyder Republican <input type="radio"/> Brian Nelson Calley Republican <input type="radio"/> Mark Schauer Democrat <input type="radio"/> Lisa Brown Democrat <input type="radio"/> Mary Butzma Libertarian <input type="radio"/> Scotty Borman Libertarian <input type="radio"/> Mark McFarlin U.S. Taxpayers <input type="radio"/> Richard Mendoza U.S. Taxpayers <input type="radio"/> Paul Homenick Green <input type="radio"/> Candace R. Carvey Green		<b>GOVERNOR OF</b> <b>WAYNE STATE UNIVERSITY</b> Vote for not more than 2 <input type="radio"/> Michael Busatta Republican <input type="radio"/> Belish Jasi Republican <input type="radio"/> Marilyn Kelly Democrat <input type="radio"/> Dana Alicia Thompson Democrat <input type="radio"/> Dan Goebel Democrat <input type="radio"/> Brian Richard Wright Libertarian <input type="radio"/> Shari A. Mathis U.S. Taxpayers <input type="radio"/> Mary Joseph Seay U.S. Taxpayers <input type="radio"/> Margaret Gustafson Green <input type="radio"/> Latham T. Redding Green <input type="radio"/> Yolanda Robson Natural Law	<b>JUDGE OF DISTRICT COURT 53RD DISTRICT</b> INCUMBENT POSITION Vote for not more than 1 <input type="radio"/> Theresa M. Brennan Judge of District Court <input type="radio"/> Dennis Brewer
		<b>LOCAL SCHOOL DISTRICT</b> <b>BOARD MEMBER HOWELL PUBLIC SCHOOLS</b> Vote for not more than 3 <input type="radio"/> Gregg Gilligan <input type="radio"/> Grace Trudell	
		<b>PROPOSAL SECTION</b> <b>STATE</b> <b>PROPOSAL 14-1</b> <b>A REFERENDUM OF PUBLIC ACT 520 OF 2012, ESTABLISHING A HUNTING SEASON FOR WOLVES AND AUTHORIZING ANNUAL WOLF HUNTING SEASONS</b> Public Act 520 of 2012 would: <ul style="list-style-type: none"> <li>Designate wolf as game for hunting purposes and authorize the first wolf hunting season.</li> <li>Allow the Natural Resources Commission to schedule annual wolf hunting seasons.</li> <li>Provide criminal penalties for the unlawful possession or taking of wolves, but shield a person who lawfully captures or destroys a wolf from prosecution.</li> <li>Require a person who wishes to hunt wolves to obtain a wolf hunting license.</li> <li>Create a Wolf Management Advisory Council for the purpose of making nonbinding recommendations to the legislature regarding the proper management of wolves.</li> </ul> Should this law be approved? YES <input type="radio"/> NO <input type="radio"/>	
		<b>PROPOSAL SECTION</b> <b>STATE</b> <b>PROPOSAL 14-2</b> <b>A REFERENDUM OF PUBLIC ACT 21 OF 2013, GRANTING THE NATURAL RESOURCES COMMISSION THE POWER TO DESIGNATE WOLVES AND CERTAIN OTHER ANIMALS AS GAME WITHOUT LEGISLATIVE ACTION</b> Public Act 21 of 2013 would: <ul style="list-style-type: none"> <li>Allow the Natural Resources Commission (NRC) to designate certain animals as game for hunting purposes and establish the first hunting season for game animals without legislative action.</li> <li>Continue the NRC's designation of wolves as game and allow the NRC to set a wolf hunting season.</li> <li>Grant the Legislature sole authority to remove a species from the list of designated game animals.</li> <li>Eliminate the \$1.00 hunting and fishing licensing fee for members of the military, whether stationed inside or outside of Michigan, subject to any lottery.</li> <li>Give the NRC sole authority to regulate fishing.</li> </ul> Should this law be approved? YES <input type="radio"/> NO <input type="radio"/>	
		<b>COUNTY</b> <b>COUNTY COMMISSIONER 7TH DISTRICT</b> Vote for not more than 1 <input type="radio"/> Carol A. Griffin Republican <input type="radio"/> Jim Delcamp Democrat  <b>NONPARTISAN SECTION</b> <b>JUDICIAL</b> <b>JUSTICE OF SUPREME COURT</b> Vote for not more than 2 <input type="radio"/> Richard Bernstein <input type="radio"/> Doug Gern <input type="radio"/> Bill Murphy <input type="radio"/> James Robert Redford <input type="radio"/> Brian Zahra Justice of Supreme Court  <b>JUSTICE OF SUPREME COURT</b> Partial Term Ending 01/01/2017 INCUMBENT POSITION Vote for not more than 1 <input type="radio"/> David Viviano Justice of Supreme Court <input type="radio"/> Kerry L. Morgan <input type="radio"/> Deborah A. Thomas	
			<b>PROPOSAL SECTION</b> <b>STATE</b> <b>PROPOSAL 14-1</b> <b>A REFERENDUM OF PUBLIC ACT 520 OF 2012, ESTABLISHING A HUNTING SEASON FOR WOLVES AND AUTHORIZING ANNUAL WOLF HUNTING SEASONS</b> Public Act 520 of 2012 would: <ul style="list-style-type: none"> <li>Designate wolf as game for hunting purposes and authorize the first wolf hunting season.</li> <li>Allow the Natural Resources Commission to schedule annual wolf hunting seasons.</li> <li>Provide criminal penalties for the unlawful possession or taking of wolves, but shield a person who lawfully captures or destroys a wolf from prosecution.</li> <li>Require a person who wishes to hunt wolves to obtain a wolf hunting license.</li> <li>Create a Wolf Management Advisory Council for the purpose of making nonbinding recommendations to the legislature regarding the proper management of wolves.</li> </ul> Should this law be approved? YES <input type="radio"/> NO <input type="radio"/>
			<b>PROPOSAL SECTION</b> <b>STATE</b> <b>PROPOSAL 14-2</b> <b>A REFERENDUM OF PUBLIC ACT 21 OF 2013, GRANTING THE NATURAL RESOURCES COMMISSION THE POWER TO DESIGNATE WOLVES AND CERTAIN OTHER ANIMALS AS GAME WITHOUT LEGISLATIVE ACTION</b> Public Act 21 of 2013 would: <ul style="list-style-type: none"> <li>Allow the Natural Resources Commission (NRC) to designate certain animals as game for hunting purposes and establish the first hunting season for game animals without legislative action.</li> <li>Continue the NRC's designation of wolves as game and allow the NRC to set a wolf hunting season.</li> <li>Grant the Legislature sole authority to remove a species from the list of designated game animals.</li> <li>Eliminate the \$1.00 hunting and fishing licensing fee for members of the military, whether stationed inside or outside of Michigan, subject to any lottery.</li> <li>Give the NRC sole authority to regulate fishing.</li> </ul> Should this law be approved? YES <input type="radio"/> NO <input type="radio"/>

PROPOSAL SECTION
<b>STATE</b> <b>PROPOSAL 14-1</b> <b>A REFERENDUM OF PUBLIC ACT 520 OF 2012, ESTABLISHING A HUNTING SEASON FOR WOLVES AND AUTHORIZING ANNUAL WOLF HUNTING SEASONS</b> Public Act 520 of 2012 would: <ul style="list-style-type: none"> <li>Designate wolf as game for hunting purposes and authorize the first wolf hunting season.</li> <li>Allow the Natural Resources Commission to schedule annual wolf hunting seasons.</li> <li>Provide criminal penalties for the unlawful possession or taking of wolves, but shield a person who lawfully captures or destroys a wolf from prosecution.</li> <li>Require a person who wishes to hunt wolves to obtain a wolf hunting license.</li> <li>Create a Wolf Management Advisory Council for the purpose of making nonbinding recommendations to the legislature regarding the proper management of wolves.</li> </ul> Should this law be approved? YES <input type="radio"/> NO <input type="radio"/>
<b>STATE</b> <b>PROPOSAL 14-2</b> <b>A REFERENDUM OF PUBLIC ACT 21 OF 2013, GRANTING THE NATURAL RESOURCES COMMISSION THE POWER TO DESIGNATE WOLVES AND CERTAIN OTHER ANIMALS AS GAME WITHOUT LEGISLATIVE ACTION</b> Public Act 21 of 2013 would: <ul style="list-style-type: none"> <li>Allow the Natural Resources Commission (NRC) to designate certain animals as game for hunting purposes and establish the first hunting season for game animals without legislative action.</li> <li>Continue the NRC's designation of wolves as game and allow the NRC to set a wolf hunting season.</li> <li>Grant the Legislature sole authority to remove a species from the list of designated game animals.</li> <li>Eliminate the \$1.00 hunting and fishing licensing fee for members of the military, whether stationed inside or outside of Michigan, subject to any lottery.</li> <li>Give the NRC sole authority to regulate fishing.</li> </ul> Should this law be approved? YES <input type="radio"/> NO <input type="radio"/>

OFFICIAL BALLOT  
General Election  
Tuesday, November 4, 2014  
Livingston County, Michigan  
Genoa Charter Township, Precinct 2

PARTISAN SECTION	CONGRESSIONAL	STATE BOARDS	JUDICIAL
<b>STRAIGHT PARTY TICKET</b> Vote for not more than 1	<b>REPRESENTATIVE IN CONGRESS</b> 8TH DISTRICT Vote for not more than 1	<b>TRUSTEE OF MICHIGAN STATE UNIVERSITY</b> Vote for not more than 2	<b>JUDGE OF COURT OF APPEALS</b> 4TH DISTRICT INCUMBENT POSITION Vote for not more than 3
Republican Party <input type="radio"/>	Mike Bishop Republican	Melanie Foster Republican	Michael J. Kelly Judge of Court of Appeals
Democratic Party <input type="radio"/>	Eric Scherzing Democratic	Jeff Selwa Republican	Amy Rosayne Krause Judge of Court of Appeals
Libertarian Party <input type="radio"/>	James Weeks II Libertarian	Faylena Owen Democratic	Patrick Murphy Meyer Judge of Court of Appeals
U.S. Taxpayers Party <input type="radio"/>	Jim Casata Green	George J. Petes Democratic	
Green Party <input type="radio"/>	Jeremy Burgess Natural Law	Michael H. Miller Libertarian	
Natural Law Party <input type="radio"/>		Raymond Mease Libertarian	
<b>STATE</b>	<b>LEGISLATIVE</b>	Crystal Van Sickle U.S. Taxpayers	<b>JUDGE OF DISTRICT COURT</b> 33RD DISTRICT INCUMBENT POSITION Vote for not more than 1
<b>GOVERNOR AND LIEUTENANT GOVERNOR</b> Vote for not more than 1	<b>STATE SENATOR</b> 22ND DISTRICT Vote for not more than 1	Stephen J. Young U.S. Taxpayers	Bonnie Brewer Judge of District Court
Rick Snyder Republican	Joe Huns Republican	Adam Adriansen Green	Thomas M. Brennan Judge of District Court
Brian Nelson Callery Republican	Shari Pollesch Democratic	Terry Link Green	
Mark Schauer Democratic	Jeff Wood Michigan	Bridgette Guzman Natural Law	
Lisa Brown Democratic			
Mary Buzama Libertarian	<b>REPRESENTATIVE IN STATE LEGISLATURE</b> 42ND DISTRICT Vote for not more than 1	<b>GOVERNOR OF WAYNE STATE UNIVERSITY</b> Vote for not more than 2	<b>LOCAL SCHOOL DISTRICT</b>
Scotty Boman Libertarian	Lana L. Thies Republican	Michael Busuito Republican	<b>BOARD MEMBER</b> HOWELL, PUBLIC SCHOOLS Vote for not more than 3
Mark McFarlin Republican	Timothy B. Johnson Democratic	Sarah Jasti Republican	Gregg Gulligan
Richard Mendoza U.S. Taxpayers		Marilyn Kelly Democratic	Grace Trudell
Paul Homosjuk Democratic	<b>STATE BOARDS</b>	Dona Alicia Thompson Democratic	
Candace R. Caveney Green	<b>MEMBER OF THE STATE BOARD OF EDUCATION</b> Vote for not more than 2	Dan Goebel Libertarian	
	Maria Carr Republican	Brian Richard Wright Libertarian	
<b>SECRETARY OF STATE</b> Vote for not more than 1	Jonathan Yade Williams Republican	Shari A. Matkin U.S. Taxpayers	<b>PROPOSAL SECTION</b>
Ruth Johnson Republican	Pamela Pugh Smith Democratic	Marg Joseph Sosnowski U.S. Taxpayers	<b>STATE</b>
Godfrey Gillard Democratic	Cassandra E. Ulbrich Democratic	Margaret Gurtshall Green	<b>PROPOSAL 14-1</b>
James Lewis Libertarian	Kimberly Moore Libertarian	Latham J. Redding Green	<b>A REFERENDUM OF PUBLIC ACT 520 OF 2012, ESTABLISHING A HUNTING SEASON FOR WOLVES AND AUTHORIZING ANNUAL WOLF HUNTING SEASONS</b>
Robert Dale U.S. Taxpayers	Gregory Scott Stenhouse U.S. Taxpayers	Yolande Robson Natural Law	Public Act 520 of 2012 would:
Jason Robert Gabele Natural Law	Karen Adams U.S. Taxpayers		Designate wolf as game for hunting purposes and authorize the first wolf hunting season.
	Sherry A. Wells Green		Allow the Natural Resources Commission to schedule annual wolf hunting seasons.
<b>ATTORNEY GENERAL</b> Vote for not more than 1	Nikki Mattoon Natural Law		Provide criminal penalties for the unlawful possession or taking of wolves, but shield a person who lawfully captures or destroys a wolf from prosecution.
Bill Schuette Republican		<b>NONPARTISAN SECTION</b>	Require a person who wishes to hunt wolves to obtain a wolf hunting license.
Mark Totten Democratic	<b>REGENT OF THE UNIVERSITY OF MICHIGAN</b> Vote for not more than 2	<b>JUDICIAL</b>	Create a Wolf Management Advisory Council for the purpose of making nonbinding recommendations to the legislature regarding the proper management of wolves.
Justin M. Altman Libertarian	Rob Steele Republican	<b>JUSTICE OF SUPREME COURT</b> Vote for not more than 2	
Gerald T. Van Sickle U.S. Taxpayers	Ronald Weaver Republican	Doug Dorn	
John Anthony La Pietra Green	Mike Behm Democratic	Bill Murphy	
	Kathy White Democratic	James Robert Redford	
<b>CONGRESSIONAL</b>	James Lewis Hudler Democratic	Brian Zahra Justice of Supreme Court	
<b>UNITED STATES SENATOR</b> Vote for not more than 1	John Jacob Libertarian	Richard Bernstein	
Tom Lynn Land Republican	Joe Sanger U.S. Taxpayers		
Gary Peters Democratic	Christine C. Schwartz U.S. Taxpayers	<b>JUSTICE OF SUPREME COURT</b> Partial Term Ending 6/10/2017 INCUMBENT POSITION Vote for not more than 1	
Jim Fulmer Libertarian	Ian Swanson Green	Kerry L. Morgan	
Richard A. Mathis U.S. Taxpayers		Deborah A. Thomas	
Chris Wahmhoff Green		David Viviano Justice of Supreme Court	

PROPOSAL SECTION
<b>STATE</b>
<b>PROPOSAL 14-1</b>
<b>A REFERENDUM OF PUBLIC ACT 520 OF 2012, ESTABLISHING A HUNTING SEASON FOR WOLVES AND AUTHORIZING ANNUAL WOLF HUNTING SEASONS</b>
Public Act 520 of 2012 would:
<ul style="list-style-type: none"> <li>Designate wolf as game for hunting purposes and authorize the first wolf hunting season.</li> <li>Allow the Natural Resources Commission to schedule annual wolf hunting seasons.</li> <li>Provide criminal penalties for the unlawful possession or taking of wolves, but shield a person who lawfully captures or destroys a wolf from prosecution.</li> <li>Require a person who wishes to hunt wolves to obtain a wolf hunting license.</li> <li>Create a Wolf Management Advisory Council for the purpose of making nonbinding recommendations to the legislature regarding the proper management of wolves.</li> </ul>
Should this law be approved?
YES <input type="radio"/>
NO <input type="radio"/>
<b>PROPOSAL 14-2</b>
<b>A REFERENDUM OF PUBLIC ACT 21 OF 2013, GRANTING THE NATURAL RESOURCES COMMISSION THE POWER TO DESIGNATE WOLVES AND CERTAIN OTHER ANIMALS AS GAME WITHOUT LEGISLATIVE ACTION</b>
Public Act 21 of 2013 would:
<ul style="list-style-type: none"> <li>Allow the Natural Resources Commission (NRC) to designate certain animals as game for hunting purposes and establish the first hunting season for game animals without legislative action.</li> <li>Continue the NRC's designation of wolves as game and allow the NRC to set a wolf hunting season.</li> <li>Grant the Legislature sole authority to remove a species from the list of designated game animals.</li> <li>Eliminate the \$1.00 hunting and fishing licensing fee for members of the military, whether stationed inside or outside of Michigan, subject to any lottery.</li> <li>Give the NRC sole authority to regulate fishing.</li> </ul>
Should this law be approved?
YES <input type="radio"/>
NO <input type="radio"/>

**OFFICIAL BALLOT**  
**General Election**  
**Tuesday, November 4, 2014**  
**Livingston County, Michigan**  
**Genoa Charter Township, Precinct 3'**

PARTISAN SECTION	CONGRESSIONAL	STATE BOARDS	JUDICIAL
<b>STRAIGHT PARTY TICKET</b> Vote for not more than 1	<b>REPRESENTATIVE IN CONGRESS</b> 8TH DISTRICT Vote for not more than 1	<b>TRUSTEE OF MICHIGAN STATE UNIVERSITY</b> Vote for not more than 2	<b>JUDGE OF COURT OF APPEALS</b> 4TH DISTRICT INCUMBENT POSITION Vote for not more than 3
Republican Party <input type="radio"/>	<b>Mike Bishop</b> <input type="radio"/> Republican	<b>Melanie Foster</b> <input type="radio"/> Republican	<b>Michael J. Kelly</b> <input type="radio"/> Judge of Court of Appeals
Democratic Party <input type="radio"/>	<b>Eric Scherzberg</b> <input type="radio"/> Democratic	<b>Jeff Bakwa</b> <input type="radio"/> Republican	<b>Amy Kanyne Krause</b> <input type="radio"/> Judge of Court of Appeals
Libertarian Party <input type="radio"/>	<b>James Weeks II</b> <input type="radio"/> Libertarian	<b>Paylene Owen</b> <input type="radio"/> Democratic	<b>Patrick Murphy Blatter</b> <input type="radio"/> Judge of Court of Appeals
U.S. Taxpayers Party <input type="radio"/>	<b>Jim Cassa</b> <input type="radio"/> Green	<b>George J. Perles</b> <input type="radio"/> Democratic	
Green Party <input type="radio"/>	<b>Jeremy Burgess</b> <input type="radio"/> Natural Law	<b>Michael H. Miller</b> <input type="radio"/> Libertarian	
Natural Law Party <input type="radio"/>	<b>Joe Hane</b> <input type="radio"/> Republican	<b>Raymond Bloss</b> <input type="radio"/> Libertarian	
<b>STATE</b>	<b>LEGISLATIVE</b>	<b>GOVERNOR OF WAYNE STATE UNIVERSITY</b> Vote for not more than 2	<b>JUDGE OF DISTRICT COURT</b> 33RD DISTRICT INCUMBENT POSITION Vote for not more than 1
<b>GOVERNOR AND LIEUTENANT GOVERNOR</b> Vote for not more than 1	<b>STATE SENATOR</b> 22ND DISTRICT Vote for not more than 1	<b>Michael Busato</b> <input type="radio"/> Republican	<b>Theresa M. Brennan</b> <input type="radio"/> Judge of District Court
<b>Rick Snyder</b> <input type="radio"/> Republican	<b>Shari Polesch</b> <input type="radio"/> Democratic	<b>Delish Jerri</b> <input type="radio"/> Republican	<b>Dennis Brewer</b> <input type="radio"/> Democratic
<b>Brian Hanson Colley</b> <input type="radio"/> Republican	<b>Jeff Wood</b> <input type="radio"/> Libertarian	<b>Marilyn Kelly</b> <input type="radio"/> Democratic	
<b>Mark Schauer</b> <input type="radio"/> Democratic		<b>Dana Alicia Thompson</b> <input type="radio"/> Democratic	
<b>Lisa Brown</b> <input type="radio"/> Democratic	<b>REPRESENTATIVE IN STATE LEGISLATURE</b> 42ND DISTRICT Vote for not more than 1	<b>Dan Goebel</b> <input type="radio"/> Libertarian	
<b>Mary Buzema</b> <input type="radio"/> Libertarian	<b>Lane L. Thiel</b> <input type="radio"/> Republican	<b>Brian Richard Wright</b> <input type="radio"/> Libertarian	
<b>Scotty Boman</b> <input type="radio"/> Libertarian	<b>Timothy G. Johnson</b> <input type="radio"/> Democratic	<b>Shari A. Matkin</b> <input type="radio"/> U.S. Taxpayers	
<b>Mark McFarlin</b> <input type="radio"/> U.S. Taxpayers	<b>STATE BOARDS</b>	<b>Marc Joseph Sponnowald</b> <input type="radio"/> U.S. Taxpayers	
<b>Richard Mendoza</b> <input type="radio"/> U.S. Taxpayers	<b>MEMBER OF THE STATE BOARD OF EDUCATION</b> Vote for not more than 2	<b>Margaret Gutschall</b> <input type="radio"/> Green	
<b>Paul Homenick</b> <input type="radio"/> Green	<b>Marie Carl</b> <input type="radio"/> Republican	<b>Latham Y. Redding</b> <input type="radio"/> Green	
<b>Candace R. Cavinny</b> <input type="radio"/> Green	<b>Jonathan Yada Williams</b> <input type="radio"/> Republican	<b>Yolanda Robson</b> <input type="radio"/> Natural Law	
	<b>Pamela Pugh Smith</b> <input type="radio"/> Democratic		
	<b>Cassandra E. Ulbrich</b> <input type="radio"/> Democratic		
	<b>Kimmery Moore</b> <input type="radio"/> Libertarian		
	<b>Gregory Scott Bierman</b> <input type="radio"/> Libertarian		
	<b>John Adams</b> <input type="radio"/> U.S. Taxpayers		
	<b>Karen Adams</b> <input type="radio"/> U.S. Taxpayers		
	<b>Sherry A. Wells</b> <input type="radio"/> Green		
	<b>Nikki Mattson</b> <input type="radio"/> Natural Law		
<b>SECRETARY OF STATE</b> Vote for not more than 1	<b>REGENT OF THE UNIVERSITY OF MICHIGAN</b> Vote for not more than 2	<b>COUNTY COMMISSIONER</b> 7TH DISTRICT Vote for not more than 1	<b>PROPOSAL SECTION</b>
<b>Mark Johnson</b> <input type="radio"/> Republican	<b>Bob Steels</b> <input type="radio"/> Republican	<b>Carol A. Griffith</b> <input type="radio"/> Republican	<b>STATE</b>
<b>Godfrey Dillard</b> <input type="radio"/> Democratic	<b>Ronald Weaver</b> <input type="radio"/> Republican	<b>Jim Delcamp</b> <input type="radio"/> Democratic	<b>PROPOSAL 14-1</b>
<b>James Lewis</b> <input type="radio"/> Libertarian	<b>Mike Behm</b> <input type="radio"/> Democratic		<b>A REFERENDUM OF PUBLIC ACT 520 OF 2012, ESTABLISHING A HUNTING SEASON FOR WOLVES AND AUTHORIZING ANNUAL WOLF HUNTING SEASONS</b>
<b>Robert Dale</b> <input type="radio"/> U.S. Taxpayers	<b>Kathy White</b> <input type="radio"/> Democratic		<b>Public Act 520 of 2012 would:</b>
<b>Jason Robert Gatties</b> <input type="radio"/> Natural Law	<b>James Lewis Hudler</b> <input type="radio"/> Libertarian		<ul style="list-style-type: none"><li>Designate wolf as game for hunting purposes and authorize the first wolf hunting season.</li><li>Allow the Natural Resources Commission to schedule annual wolf hunting seasons.</li><li>Provide criminal penalties for the unlawful possession or taking of wolves, but shall a person who lawfully captures or destroys a wolf from prosecution.</li><li>Require a person who wishes to hunt wolves to obtain a wolf hunting license.</li><li>Create a Wolf Management Advisory Council for the purpose of making nonbinding recommendations to the legislature regarding the proper management of wolves.</li></ul>
	<b>John Jacob</b> <input type="radio"/> Libertarian		
	<b>Joe Sanger</b> <input type="radio"/> U.S. Taxpayers		
	<b>Christine C. Schwartz</b> <input type="radio"/> U.S. Taxpayers		
	<b>Ian Swanson</b> <input type="radio"/> Green		
<b>ATTORNEY GENERAL</b> Vote for not more than 1	<b>CONGRESSIONAL</b>	<b>JUDICIAL</b>	
<b>Bill Schuette</b> <input type="radio"/> Republican	<b>UNITED STATES SENATOR</b> Vote for not more than 1	<b>JUSTICE OF SUPREME COURT</b> Vote for not more than 2	
<b>Mark Totten</b> <input type="radio"/> Democratic	<b>Tom Lynn Lane</b> <input type="radio"/> Republican	<b>Bill Murphy</b> <input type="radio"/> Republican	
<b>Justin M. Altman</b> <input type="radio"/> Libertarian	<b>Gary Peters</b> <input type="radio"/> Democratic	<b>James Robert Redford</b> <input type="radio"/> Judge of Supreme Court	
<b>Gerald T. Van Bickie</b> <input type="radio"/> U.S. Taxpayers	<b>Jim Fainer</b> <input type="radio"/> Libertarian	<b>Richard Bernstein</b> <input type="radio"/> Democratic	
<b>John Anthony La Pietra</b> <input type="radio"/> Green	<b>Richard A. Mathin</b> <input type="radio"/> U.S. Taxpayers	<b>Doug Bern</b> <input type="radio"/> Democratic	
	<b>Chris Wahmann</b> <input type="radio"/> Green	<b>David Viviano</b> <input type="radio"/> Judge of Supreme Court	
		<b>Kerry L. Morgan</b> <input type="radio"/> Democratic	

PROPOSAL SECTION	LOCAL SCHOOL DISTRICT
<b>STATE</b>	<b>PINCKNEY COMMUNITY SCHOOLS</b> OPERATING MILLAGE RENEWAL PROPOSAL
<b>PROPOSAL 14-1</b>	The proposal will allow the school district to levy the statutory rate of 18 mills on all property, except principal residence and other property exempted by law, required for the school district to receive its per pupil foundation allowance and renew millage that will expire with the 2014 tax levy.
<b>A REFERENDUM OF PUBLIC ACT 520 OF 2012, ESTABLISHING A HUNTING SEASON FOR WOLVES AND AUTHORIZING ANNUAL WOLF HUNTING SEASONS</b>	Shall the currently authorized millage rate limitation of 18 mills (\$18.00 on each \$1,000 of taxable valuation) on the amount of tax which may be assessed against all property, except principal residence and other property exempted by law, in Pinckney Community Schools, Livingston and Washtenaw Counties, Michigan, be renewed for a period of 6 years, 2015 to 2020, to provide funds for operating expenses the estimate of the revenue the school district will collect if the millage is approved and levied in 2015 is approximately \$3,728,530 (plus a renewal of millage which will expire with the 2014 tax levy)?
<b>Public Act 520 of 2012 would:</b>	YES <input type="radio"/>
<ul style="list-style-type: none"><li>Designate wolf as game for hunting purposes and authorize the first wolf hunting season.</li><li>Allow the Natural Resources Commission to schedule annual wolf hunting seasons.</li><li>Provide criminal penalties for the unlawful possession or taking of wolves, but shall a person who lawfully captures or destroys a wolf from prosecution.</li><li>Require a person who wishes to hunt wolves to obtain a wolf hunting license.</li><li>Create a Wolf Management Advisory Council for the purpose of making nonbinding recommendations to the legislature regarding the proper management of wolves.</li></ul>	NO <input type="radio"/>
<b>Should this law be approved?</b>	YES <input type="radio"/>
	NO <input type="radio"/>
<b>PROPOSAL 14-2</b>	
<b>A REFERENDUM OF PUBLIC ACT 21 OF 2013, GRANTING THE NATURAL RESOURCES COMMISSION THE POWER TO DESIGNATE WOLVES AND CERTAIN OTHER ANIMALS AS GAME WITHOUT LEGISLATIVE ACTION</b>	
<b>Public Act 21 of 2013 would:</b>	
<ul style="list-style-type: none"><li>Allow the Natural Resources Commission (NRC) to designate certain animals as game for hunting purposes and establish the first hunting season for game animals without legislative action.</li><li>Continue the NRC's designation of wolves as game and allow the NRC to set a wolf hunting season.</li><li>Grant the Legislature sole authority to remove a species from the list of designated game animals.</li><li>Eliminate the \$1.00 hunting and fishing licensing fee for members of the military, whether stationed inside or outside of Michigan, subject to any felony.</li><li>Give the NRC sole authority to regulate fishing.</li></ul>	
<b>Should this law be approved?</b>	YES <input type="radio"/>
	NO <input type="radio"/>

VOTE BOTH FRONT AND BACK OF BALLOT.

OFFICIAL BALLOT  
General Election  
Tuesday, November 4, 2014  
Livingston County, Michigan  
Genoa Charter Township, Precinct 4

PARTISAN SECTION	CONGRESSIONAL	STATE BOARDS	JUDICIAL
<b>STRAIGHT PARTY TICKET</b> Vote for not more than 1	<b>REPRESENTATIVE IN CONGRESS</b> 8TH DISTRICT Vote for not more than 1	<b>TRUSTEE OF MICHIGAN STATE UNIVERSITY</b> Vote for not more than 2	<b>JUDGE OF COURT OF APPEALS</b> 4TH DISTRICT INCUMBENT POSITION Vote for not more than 3
Republican Party <input type="radio"/>	Mike Bishop Republican	Melanie Foster Republican	Michael J. Kelly Judge of Court of Appeals
Democratic Party <input type="radio"/>	Eric Schwering Democratic	Jeff Salvo Republican	Amy Ronayne Krause Judge of Court of Appeals
Libertarian Party <input type="radio"/>	James Weeks R Libertarian	Faylene Owen Democratic	Patrick Murphy Meter Judge of Court of Appeals
U.S. Taxpayers Party <input type="radio"/>	Jim Cocha Green	George J. Perle Democratic	
Green Party <input type="radio"/>	Jeremy Burgess Natural Law	Michael H. Miller Republican	
Natural Law Party <input type="radio"/>		Raymond Mosse Libertarian	
<b>STATE</b>	<b>LEGISLATIVE</b>	<b>GOVERNOR OF WAYNE STATE UNIVERSITY</b> Vote for not more than 2	<b>JUDGE OF DISTRICT COURT</b> 33RD DISTRICT INCUMBENT POSITION Vote for not more than 1
<b>GOVERNOR AND LIEUTENANT GOVERNOR</b> Vote for not more than 1	<b>STATE SENATOR</b> 22ND DISTRICT Vote for not more than 1	Crystal Van Sickle U.S. Taxpayers	Dennis Brewer
Rick Snyder Republican	Joe Huns Republican	Stephen J. Young U.S. Taxpayers	Theresa M. Brennan Judge of District Court
Brian Nelson Calley Republican	Shari Pollesch Democratic	Adam Adrianson Green	
Mark Schauer Democratic	Jeff Wood Libertarian	Terry Link Green	
Lisa Brown Democratic		Bridgette Guzman Natural Law	
Mary Buzuma Libertarian	<b>REPRESENTATIVE IN STATE LEGISLATURE</b> 42ND DISTRICT Vote for not more than 1		
Scotty Boman Libertarian	Lane L. Theis Republican	<b>LOCAL SCHOOL DISTRICT</b>	
Mark McFarlin U.S. Taxpayers	Timothy B. Johnson Democratic	<b>BOARD MEMBER - BRIGHTON AREA SCHOOLS</b> Vote for not more than 3	
Richard Mendoza U.S. Taxpayers		Michael Busardo Republican	Kenneth Stahl
Paul Homopoluk Green	<b>STATE BOARDS</b>	Basiah Javel Republican	Miles M. Vseau
<b>SECRETARY OF STATE</b> Vote for not more than 1	<b>MEMBER OF THE STATE BOARD OF EDUCATION</b> Vote for not more than 2	Marilyn Kelly Democratic	Andy Burchfield
Ruth Johnson Republican	Maria Carl Republican	Dana Alicia Thompson Democratic	David R. Chesney
Godfrey Dilard Democratic	Jonathan Yade Williams Republican	Dan Goebel Libertarian	John Conely
James Lewis Libertarian	Pamela Pugh Smith Democratic	Brian Richard Wright Libertarian	Jertlyn Gilleylen
Robert Gale U.S. Taxpayers	Cassandra E. Uibrich Democratic	Shari A. Matkin U.S. Taxpayers	
Jason Robert Gattis Natural Law	Kimberly Moore Libertarian	Marc Joseph Soininval U.S. Taxpayers	
<b>ATTORNEY GENERAL</b> Vote for not more than 1	Gregory Scott Stimpfle Libertarian	Margaret Gustafhall Green	
Bill Schuetze Republican	John Adams U.S. Taxpayers	Latham J. Redding Green	
Mark Tostan Democratic	Nikki Mattson Natural Law	Yolande Robson Natural Law	
Justin M. Altman Libertarian	<b>NONPARTISAN SECTION</b>		
Gerald T. Van Sickle U.S. Taxpayers	<b>JUDICIAL</b>		
John Anthony La Pietra Green	<b>REGENT OF THE UNIVERSITY OF MICHIGAN</b> Vote for not more than 2	<b>JUSTICE OF SUPREME COURT</b> Vote for not more than 2	
<b>CONGRESSIONAL</b>	Rob Bliese Republican	James Robert Hartford	
<b>UNITED STATES SENATOR</b> Vote for not more than 1	Ronald Weber Republican	Brian Zahra Justice of Supreme Court	
Terri Lynn Land Republican	Mike Behm Democratic	Richard Bernstein	
Gary Peters Democratic	Kathy Whitte Democratic	Doug Bern	
Jim Fawner Libertarian	James Lewis Hudler Libertarian	Bid Murphy	
Richard A. Meekin U.S. Taxpayers	John Jacob Libertarian		
Chris Wahrhoff Green	Joe Sanger U.S. Taxpayers	<b>JUSTICE OF SUPREME COURT</b> Partial Term Ending 01/01/2017 INCUMBENT POSITION Vote for not more than 1	
	Christine C. Schwartz U.S. Taxpayers	David Viviano Justice of Supreme Court	
	lan Swanson Green	Kerry L. Morgan	
		Deborah A. Thomas	

STATE
<b>PROPOSAL 14-1</b>
A REFERENDUM OF PUBLIC ACT 520 OF 2012, ESTABLISHING A HUNTING SEASON FOR WOLVES AND AUTHORIZING ANNUAL WOLF HUNTING SEASONS
Public Act 520 of 2012 would:
<ul style="list-style-type: none"> <li>Designate wolf as game for hunting purposes and authorize the first wolf hunting season.</li> <li>Allow the Natural Resources Commission to schedule annual wolf hunting seasons.</li> <li>Provide criminal penalties for the unlawful possession or taking of wolves, but shield a person who lawfully captures or destroys a wolf from prosecution.</li> <li>Require a person who wishes to hunt wolves to obtain a wolf hunting license.</li> <li>Create a Wolf Management Advisory Council for the purpose of making nonbinding recommendations to the legislature regarding the proper management of wolves.</li> </ul>
Should this law be approved?
YES <input type="radio"/>
NO <input type="radio"/>
<b>PROPOSAL 14-2</b>
A REFERENDUM OF PUBLIC ACT 21 OF 2013, GRANTING THE NATURAL RESOURCES COMMISSION THE POWER TO DESIGNATE WOLVES AND CERTAIN OTHER ANIMALS AS GAME WITHOUT LEGISLATIVE ACTION
Public Act 21 of 2013 would:
<ul style="list-style-type: none"> <li>Allow the Natural Resources Commission (NRC) to designate certain animals as game for hunting purposes and establish the first hunting season for game animals without legislative action.</li> <li>Continue the NRC's designation of wolves as game and allow the NRC to set a wolf hunting season.</li> <li>Grant the Legislature sole authority to remove a species from the list of designated game animals.</li> <li>Eliminate the \$1.00 hunting and fishing licensing fee for members of the military, whether stationed inside or outside of Michigan, subject to any lottery.</li> <li>Give the NRC sole authority to regulate fishing.</li> </ul>
Should this law be approved?
YES <input type="radio"/>
NO <input type="radio"/>



**OFFICIAL BALLOT**  
**General Election**  
**Tuesday, November 4, 2014**  
**Livingston County, Michigan**  
**Genoa Charter Township, Precinct 5'**

PARTISAN SECTION	CONGRESSIONAL	STATE BOARDS	JUDICIAL
<b>STRAIGHT PARTY TICKET</b> Vote for not more than 1	<b>REPRESENTATIVE IN CONGRESS</b> 8TH DISTRICT Vote for not more than 1	<b>TRUSTEE OF MICHIGAN STATE UNIVERSITY</b> Vote for not more than 2	<b>JUDGE OF COURT OF APPEALS</b> 4TH DISTRICT INCUMBENT POSITION Vote for not more than 3
<input type="checkbox"/> Republican Party	<input type="checkbox"/> Mike Bishop Republican	<input type="checkbox"/> Melanie Foster Republican	<input type="checkbox"/> Michael J. Kelly Judge of Court of Appeals
<input type="checkbox"/> Democratic Party	<input type="checkbox"/> Eric Scherzberg Democrat	<input type="checkbox"/> Jeff Sakwa Republican	<input type="checkbox"/> Amy Rosayne Krause Judge of Court of Appeals
<input type="checkbox"/> Libertarian Party	<input type="checkbox"/> James Weeks II Libertarian	<input type="checkbox"/> Faylene Owen Democrat	<input type="checkbox"/> Patrick Murphy Miller Judge of Court of Appeals
<input type="checkbox"/> U.S. Taxpayers Party	<input type="checkbox"/> Jim Casha Green	<input type="checkbox"/> George J. Perles Democrat	
<input type="checkbox"/> Green Party	<input type="checkbox"/> Jeremy Burgess Natural Law	<input type="checkbox"/> Michael H. Miller Libertarian	
<input type="checkbox"/> Natural Law Party	<input type="checkbox"/> Raymond Moses Libertarian	<input type="checkbox"/> Crystal Van Sickle U.S. Taxpayers	
<b>STATE</b>	<b>LEGISLATIVE</b>	<b>GOVERNOR OF WAYNE STATE UNIVERSITY</b> Vote for not more than 2	<b>JUDGE OF DISTRICT COURT</b> 53RD DISTRICT INCUMBENT POSITION Vote for not more than 1
<b>GOVERNOR AND LIEUTENANT GOVERNOR</b> Vote for not more than 1	<b>STATE SENATOR</b> 22ND DISTRICT Vote for not more than 1	<input type="checkbox"/> Stephen J. Young U.S. Taxpayers	<input type="checkbox"/> Theresa M. Brennan Judge of District Court
<input type="checkbox"/> Rick Snyder Republican	<input type="checkbox"/> Joe Hune Republican	<input type="checkbox"/> Adam Andersson Green	<input type="checkbox"/> Dennis Brewer Libertarian
<input type="checkbox"/> Mark Schauer Democrat	<input type="checkbox"/> Shari Pollesch Democrat	<input type="checkbox"/> Terry Link Green	
<input type="checkbox"/> Lisa Brown Democrat	<input type="checkbox"/> Jeff Wood Libertarian	<input type="checkbox"/> Bridgette Guzman Natural Law	
<input type="checkbox"/> Mary Buzuma Libertarian	<b>REPRESENTATIVE IN STATE LEGISLATURE</b> 42ND DISTRICT Vote for not more than 1	<input type="checkbox"/> Michael Busuito Republican	<b>LOCAL SCHOOL DISTRICT</b>
<input type="checkbox"/> Scotty Boman Libertarian	<input type="checkbox"/> Lana L. Theriault Republican	<input type="checkbox"/> Saish Jassi Republican	<b>BOARD MEMBER</b> HOWELL PUBLIC SCHOOLS Vote for not more than 3
<input type="checkbox"/> Mark McFarlin Republican	<input type="checkbox"/> Timothy B. Johnson Democrat	<input type="checkbox"/> Marilyn Kelly Democrat	<input type="checkbox"/> Gregg Gilligan
<input type="checkbox"/> Richard Mendoza U.S. Taxpayers	<b>STATE BOARDS</b>	<input type="checkbox"/> Dana Alicia Thompson Democrat	<input type="checkbox"/> Grace Trudell
<input type="checkbox"/> Paul Homaniuk Green	<b>MEMBER OF THE STATE BOARD OF EDUCATION</b> Vote for not more than 2	<input type="checkbox"/> Dan Goebel Libertarian	
<input type="checkbox"/> Candace R. Caveny Green	<input type="checkbox"/> Maria Carl Republican	<input type="checkbox"/> Brian Richard Wright Libertarian	
<b>SECRETARY OF STATE</b> Vote for not more than 1	<input type="checkbox"/> Jonathan Yade Williams Republican	<input type="checkbox"/> Shari A. Matkin U.S. Taxpayers	<b>PROPOSAL SECTION</b>
<input type="checkbox"/> Ruth Johnson Republican	<input type="checkbox"/> Pamela Pugh Smith Democrat	<input type="checkbox"/> Mare Joseph Sosnowski U.S. Taxpayers	<b>STATE</b>
<input type="checkbox"/> Godfrey Dillard Democrat	<input type="checkbox"/> Casandra E. Ulbrich Democrat	<input type="checkbox"/> Margaret Gutshall Green	<b>PROPOSAL 14-1</b>
<input type="checkbox"/> James Lewis Libertarian	<input type="checkbox"/> Kimberly Moore Libertarian	<input type="checkbox"/> Latham T. Redding Green	<b>A REFERENDUM OF PUBLIC ACT 520 OF 2012, ESTABLISHING A HUNTING SEASON FOR WOLVES AND AUTHORIZING ANNUAL WOLF HUNTING SEASONS</b>
<input type="checkbox"/> Robert Dale U.S. Taxpayers	<input type="checkbox"/> Gregory Scott Starnes Libertarian	<input type="checkbox"/> Yolanda Roberson Natural Law	<b>Public Act 520 of 2012 would:</b>
<input type="checkbox"/> Jason Robert Gatties Natural Law	<input type="checkbox"/> John Adams U.S. Taxpayers		<input type="checkbox"/> Designate wolf as game for hunting purposes and authorize the first wolf hunting season.
<b>ATTORNEY GENERAL</b> Vote for not more than 1	<input type="checkbox"/> Karen Adams U.S. Taxpayers	<b>COUNTY</b>	<input type="checkbox"/> Allow the Natural Resources Commission to schedule annual wolf hunting seasons.
<input type="checkbox"/> Bill Schuette Republican	<input type="checkbox"/> Sherry A. Wallis Green	<b>COUNTY COMMISSIONER</b> 7TH DISTRICT Vote for not more than 1	<input type="checkbox"/> Provide criminal penalties for the unlawful possession or taking of wolves, but shield a person who lawfully captures or destroys a wolf from prosecution.
<input type="checkbox"/> Mark J. Ostian Democrat	<input type="checkbox"/> Nikki Mattson Natural Law	<input type="checkbox"/> Carol S. Griffin Republican	<input type="checkbox"/> Require a person who wishes to hunt wolves to obtain a wolf hunting license.
<input type="checkbox"/> Justin M. Altman Libertarian	<b>REGENT OF THE UNIVERSITY OF MICHIGAN</b> Vote for not more than 2	<input type="checkbox"/> Jim DeCamp Democrat	<input type="checkbox"/> Create a Wolf Management Advisory Council for the purpose of making nonbinding recommendations to the legislature regarding the proper management of wolves.
<input type="checkbox"/> Gerald T. Van Bickie U.S. Taxpayers	<input type="checkbox"/> Vlab Steele Republican	<b>NONPARTISAN SECTION</b>	
<input type="checkbox"/> John Anthony La Pietra Green	<input type="checkbox"/> Ronald Weiser Republican	<b>JUDICIAL</b>	
<b>CONGRESSIONAL</b>	<input type="checkbox"/> Mike Behm Democrat	<b>JUSTICE OF SUPREME COURT</b> Vote for not more than 2	
<b>UNITED STATES SENATOR</b> Vote for not more than 1	<input type="checkbox"/> Kathy White Democrat	<input type="checkbox"/> Brian Zahra Archdeacon of Supreme Court	
<input type="checkbox"/> Terri Lynn Land Republican	<input type="checkbox"/> James Lewis Mueller Libertarian	<input type="checkbox"/> Richard Berntson	
<input type="checkbox"/> Gary Peters Democrat	<input type="checkbox"/> John Jacob Libertarian	<input type="checkbox"/> Doug Dorn	
<input type="checkbox"/> Jim Fulmer Libertarian	<input type="checkbox"/> Joe Sanger U.S. Taxpayers	<input type="checkbox"/> Bill Murphy	
<input type="checkbox"/> Richard A. Matkin U.S. Taxpayers	<input type="checkbox"/> Christine C. Schwartz U.S. Taxpayers	<input type="checkbox"/> James Robert Redford	
<input type="checkbox"/> Chris Wahmhoff Green	<input type="checkbox"/> Ian Swanson Green		
		<b>JUSTICE OF SUPREME COURT</b> Partial Term Ending 11/01/2017 INCUMBENT POSITION Vote for not more than 1	
		<input type="checkbox"/> Harry L. Morgan	
		<input type="checkbox"/> Deborah A. Thomas	
		<input type="checkbox"/> David Viviano Justice of Supreme Court	
		<b>Should this law be approved?</b>	<b>YES</b> <input type="checkbox"/>
			<b>NO</b> <input type="checkbox"/>

PROPOSAL SECTION	LOCAL SCHOOL DISTRICT
<b>STATE</b>	<b>PINCKNEY COMMUNITY SCHOOLS OPERATING MILLAGE RENEWAL PROPOSAL</b>
<b>PROPOSAL 14-1</b>	
<b>A REFERENDUM OF PUBLIC ACT 520 OF 2012, ESTABLISHING A HUNTING SEASON FOR WOLVES AND AUTHORIZING ANNUAL WOLF HUNTING SEASONS</b>	<b>Public Act 520 of 2012 would:</b>
<input type="checkbox"/> Designate wolf as game for hunting purposes and authorize the first wolf hunting season.	<input type="checkbox"/> Shall the county authorized millage rate limitation of 18 mills (\$18.00 on each \$1,000 of taxable valuation) on the amount of taxes which may be assessed against property, except principal residence and other property exempted by law, required by the school district to receive revenue, per pupil foundation allowance and renew millage that will expire with the 2014 tax levy?
<input type="checkbox"/> Allow the Natural Resources Commission to schedule annual wolf hunting seasons.	<input type="checkbox"/> YES <input type="checkbox"/> NO
<input type="checkbox"/> Provide criminal penalties for the unlawful possession or taking of wolves, but shield a person who lawfully captures or destroys a wolf from prosecution.	
<input type="checkbox"/> Require a person who wishes to hunt wolves to obtain a wolf hunting license.	
<input type="checkbox"/> Create a Wolf Management Advisory Council for the purpose of making nonbinding recommendations to the legislature regarding the proper management of wolves.	
<b>Should this law be approved?</b>	
<b>YES</b> <input type="checkbox"/>	
<b>NO</b> <input type="checkbox"/>	
<b>PROPOSAL 14-2</b>	
<b>A REFERENDUM OF PUBLIC ACT 21 OF 2013, GRANTING THE NATURAL RESOURCES COMMISSION THE POWER TO DESIGNATE WOLVES AND CERTAIN OTHER ANIMALS AS GAME WITHOUT LEGISLATIVE ACTION</b>	<b>Public Act 21 of 2013 would:</b>
<input type="checkbox"/> Allow the Natural Resources Commission (NRC) to designate certain animals as game for hunting purposes and establish the first hunting season for game animals without legislative action.	<input type="checkbox"/> Grant the Legislature sole authority to remove a species from the list of designated game animals.
<input type="checkbox"/> Continue the NRC's designation of wolves as game and allow the NRC to set a wolf hunting season.	<input type="checkbox"/> Eliminate the \$1.00 hunting and fishing licensing fee for members of the military, whether stationed inside or outside of Michigan, subject to any lottery.
<input type="checkbox"/> Grant the Legislature sole authority to remove a species from the list of designated game animals.	
<input type="checkbox"/> Eliminate the \$1.00 hunting and fishing licensing fee for members of the military, whether stationed inside or outside of Michigan, subject to any lottery.	
<input type="checkbox"/> Give the NRC sole authority to regulate fishing.	
<b>Should this law be approved?</b>	
<b>YES</b> <input type="checkbox"/>	
<b>NO</b> <input type="checkbox"/>	

VOTE BOTH FRONT AND BACK OF BALLOT.

**OFFICIAL BALLOT**  
**General Election**  
**Tuesday, November 4, 2014**  
**Livingston County, Michigan**  
**Genoa Charter Township, Precinct 8**

PARTISAN SECTION	CONGRESSIONAL	STATE BOARDS	JUDICIAL
<b>STRAIGHT PARTY TICKET</b> Vote for not more than 1	<b>REPRESENTATIVE IN CONGRESS</b> 8TH DISTRICT Vote for not more than 1	<b>TRUSTEE OF MICHIGAN STATE UNIVERSITY</b> Vote for not more than 2	<b>JUDGE OF COURT OF APPEALS</b> 4TH DISTRICT INCUMBENT POSITION Vote for not more than 3
<input type="radio"/> Republican Party	<input type="radio"/> Mike Bishop Republican	<input type="radio"/> Melanie Foster Republican	<input type="radio"/> Michael J. Kelly Judge of Court of Appeals
<input type="radio"/> Democratic Party	<input type="radio"/> Eric Scherzberg Democratic	<input type="radio"/> Jeff Sakwa Republican	<input type="radio"/> Amy Ransayne Krause Judge of Court of Appeals
<input type="radio"/> Libertarian Party	<input type="radio"/> James Weeks II Libertarian	<input type="radio"/> Faylene Owen Democratic	<input type="radio"/> Patrick Murphy Moser Judge of Court of Appeals
<input type="radio"/> U.S. Taxpayers Party	<input type="radio"/> Jim Casha Green	<input type="radio"/> George J. Perles Democratic	
<input type="radio"/> Green Party	<input type="radio"/> Jeremy Burgess Natural Law	<input type="radio"/> Michael H. Miller Libertarian	
<input type="radio"/> Natural Law Party		<input type="radio"/> Raymond Messer Libertarian	
<b>STATE</b>	<b>LEGISLATIVE</b>	<input type="radio"/> Crystal Van Sickle U.S. Taxpayers	<b>JUDGE OF DISTRICT COURT</b> 33RD DISTRICT INCUMBENT POSITION Vote for not more than 1
<b>GOVERNOR AND LIEUTENANT GOVERNOR</b> Vote for not more than 1	<b>STATE SENATOR</b> 22ND DISTRICT Vote for not more than 1	<input type="radio"/> Stephen J. Young U.S. Taxpayers	<input type="radio"/> Dennis Brown Judge of District Court
<input type="radio"/> Rick Snyder Republican	<input type="radio"/> Joe Hune Republican	<input type="radio"/> Adam Adrianson Green	<input type="radio"/> Theresa M. Brennan Judge of District Court
<input type="radio"/> Mark Schauer Democratic	<input type="radio"/> Shari Pollock Green	<input type="radio"/> Terry Link Green	
<input type="radio"/> Lisa Brown Democratic	<input type="radio"/> Jeff Wood Libertarian	<input type="radio"/> Bridgette Guzman Natural Law	
<input type="radio"/> Mary Buzzanso Libertarian	<b>REPRESENTATIVE IN STATE LEGISLATURE</b> 42ND DISTRICT Vote for not more than 1	<b>GOVERNOR OF WAYNE STATE UNIVERSITY</b> Vote for not more than 2	<b>LOCAL SCHOOL DISTRICT</b>
<input type="radio"/> Mark McFarlin Republican	<input type="radio"/> Lana L. Thiele Republican	<input type="radio"/> Michael Busuito Republican	<b>BOARD MEMBER</b> BRIGHTON AREA SCHOOLS Vote for not more than 3
<input type="radio"/> Richard Mendocci U.S. Taxpayers	<input type="radio"/> Timothy B. Johnson Democratic	<input type="radio"/> Brian Judd Republican	<input type="radio"/> Miles M. Vieau
<input type="radio"/> Candace R. Cavany Green	<b>STATE BOARDS</b>	<input type="radio"/> Marilyn Kelly Democratic	<input type="radio"/> Andy Burchfield
	<b>MEMBER OF THE STATE BOARD OF EDUCATION</b> Vote for not more than 2	<input type="radio"/> Dana Alicia Thompson Democratic	<input type="radio"/> David R. Chesney
	<input type="radio"/> Jonathan Tade Williams Republican	<input type="radio"/> Dan Goebel Libertarian	<input type="radio"/> John Conely
	<input type="radio"/> Pamela Pugh Smith Democratic	<input type="radio"/> Brian Richard Wright Libertarian	<input type="radio"/> Jerilyn Gilleyan
	<input type="radio"/> Cassandra E. Ulbrich Democratic	<input type="radio"/> Shari A. Mastlin U.S. Taxpayers	<input type="radio"/> Kenneth Stahl
	<input type="radio"/> Kimberly Moore Libertarian	<input type="radio"/> Mara Joseph Bosnowski U.S. Taxpayers	
<b>SECRETARY OF STATE</b> Vote for not more than 1	<input type="radio"/> Gregory Scott Stempfle Libertarian	<input type="radio"/> Margaret Gutschalk Green	<b>DISTRICT LIBRARY</b>
<input type="radio"/> Ruth Johnson Republican	<input type="radio"/> John Adams U.S. Taxpayers	<input type="radio"/> Letham T. Redding Green	<b>BOARD MEMBER</b> BRIGHTON DISTRICT LIBRARY Vote for not more than 3
<input type="radio"/> Godfrey Dillard Democratic	<input type="radio"/> Karen Adams U.S. Taxpayers	<input type="radio"/> Yolanda Robson Natural Law	<input type="radio"/> Shari McKee
<input type="radio"/> James Lewis Libertarian	<input type="radio"/> Sherry A. Wells Green		<input type="radio"/> Jane Petrie
<input type="radio"/> Robert Gale U.S. Taxpayers	<input type="radio"/> Nikki Mattson Natural Law		<input type="radio"/> Kathryn Poppy
<input type="radio"/> Jason Robert Gattler Natural Law		<b>COUNTY</b>	
		<b>COUNTY COMMISSIONER</b> 7TH DISTRICT Vote for not more than 1	
<b>ATTORNEY GENERAL</b> Vote for not more than 1	<b>REGENT OF THE UNIVERSITY OF MICHIGAN</b> Vote for not more than 2	<input type="radio"/> Carol S. Griffin Republican	
<input type="radio"/> Bill Schuette Republican	<input type="radio"/> Rob Steele Republican	<input type="radio"/> Jim DeCamp Democratic	
<input type="radio"/> Mark Forten Democratic	<input type="radio"/> Ronald Weisner Republican		
<input type="radio"/> Justin M. Altman Libertarian	<input type="radio"/> Mike Bahrn Democratic	<b>NONPARTISAN SECTION</b>	
<input type="radio"/> Gerald T. Van Sickle U.S. Taxpayers	<input type="radio"/> Kathy White Democratic	<b>JUDICIAL</b>	
<input type="radio"/> John Anthony La Pietra Green	<input type="radio"/> James Lewis Hurdler Libertarian	<b>JUSTICE OF SUPREME COURT</b> Vote for not more than 2	
	<input type="radio"/> John Jacob Libertarian	<input type="radio"/> Richard Bernstein	
<b>CONGRESSIONAL</b>	<input type="radio"/> Joe Banger U.S. Taxpayers	<input type="radio"/> Doug Dorn	
<b>UNITED STATES SENATOR</b> Vote for not more than 1	<input type="radio"/> Christine C. Schwartz U.S. Taxpayers	<input type="radio"/> Bill Murphy	
<input type="radio"/> Terri Lynn Land Republican	<input type="radio"/> Ian Swanson Green	<input type="radio"/> James Robert Redford	
<input type="radio"/> Gary Peters Democratic		<input type="radio"/> Brian Zahra Justice of Supreme Court	
<input type="radio"/> Jim Fulmer Libertarian			
<input type="radio"/> Richard A. Matkin U.S. Taxpayers		<b>JUSTICE OF SUPREME COURT</b> Partial Term Ending 01/01/2017 INCUMBENT POSITION Vote for not more than 1	
<input type="radio"/> Chris Wannhoff Green		<input type="radio"/> Deborah A. Thomas	
		<input type="radio"/> David Viviano Justice of Supreme Court	
		<input type="radio"/> Kerry L. Morgan	

PROPOSAL SECTION	LOCAL SCHOOL DISTRICT
<b>STATE</b>	<b>PRICKNEY COMMUNITY SCHOOLS</b> OPERATING MILLAGE RENEWAL PROPOSAL
<b>PROPOSAL 14-1</b> A REFERENDUM OF PUBLIC ACT 526 OF 2012, ESTABLISHING A HUNTING SEASON FOR WOLVES AND AUTHORIZING ANNUAL WOLF HUNTING SEASONS Public Act 526 of 2012 would:	This proposal will allow the school district to levy the statutory rate of 18 mills on all property, except principal residence and other property exempted by law, required for the school district to receive by revenue per pupil allocation allowance and renewes millage that will expire with the 2014 tax levy.  Shall the currently authorized millage rate (rate of 18 mills (\$18.00 on each \$1,000 of taxable valuation) on the amount of taxes which may be assessed against all property, except principal residence and other property exempted by law, in Prickney Community Schools, Livingston and Washtenaw Counties, Michigan, by renewal for a period of 8 years, 2015 to 2020, inclusive, to provide funds for operating purposes; the estimate of the revenue the school district will collect if the millage is approved and levied in 2015 is approximately \$3,728,510 (this is a renewal of millage which will expire with the 2014 tax levy)? YES NO
<ul style="list-style-type: none"> <li>Designate wolf as game for hunting purposes and authorize the first wolf hunting season.</li> <li>Allow the Natural Resources Commission to schedule annual wolf hunting seasons.</li> <li>Provide criminal penalties for the unlawful possession or taking of wolves, but shield a person who lawfully captures or destroys a wolf from prosecution.</li> <li>Require a person who wishes to hunt wolves to obtain a wolf hunting license.</li> <li>Create a Wolf Management Advisory Council for the purpose of making nonbinding recommendations to the legislature regarding the proper management of wolves.</li> </ul>	
Should this law be approved? YES NO	
<b>PROPOSAL 14-2</b> A REFERENDUM OF PUBLIC ACT 21 OF 2013, GRANTING THE NATURAL RESOURCES COMMISSION THE POWER TO DESIGNATE WOLVES AND CERTAIN OTHER ANIMALS AS GAME WITHOUT LEGISLATIVE ACTION Public Act 21 of 2013 would:	
<ul style="list-style-type: none"> <li>Allow the Natural Resources Commission (NRC) to designate certain animals as game for hunting purposes and establish the first hunting season for game animals without legislative action.</li> <li>Continue the NRC's designation of wolves as game and allow the NRC to set a wolf hunting season.</li> <li>Grant the Legislature sole authority to remove a species from the list of designated game animals.</li> <li>Eliminate the \$1.00 hunting and fishing licensing fee for members of the military, whether stationed inside or outside of Michigan, subject to any lottery.</li> <li>Give the NRC sole authority to regulate fishing.</li> </ul>	
Should this law be approved? YES NO	

OFFICIAL BALLOT  
General Election  
Tuesday, November 4, 2014  
Livingston County, Michigan  
Genoa Charter Township, Precinct 7

PARTISAN SECTION	CONGRESSIONAL	STATE BOARDS	JUDICIAL
<b>STRAIGHT PARTY TICKET</b> Vote for not more than 1	<b>REPRESENTATIVE IN CONGRESS</b> 8TH DISTRICT Vote for not more than 1	<b>TRUSTEE OF MICHIGAN STATE UNIVERSITY</b> Vote for not more than 2	<b>JUDGE OF COURT OF APPEALS</b> 4TH DISTRICT INCUMBENT POSITION Vote for not more than 3
Republican Party	Mike Bishop Republican	Melanie Foster Republican	Michael J. Kelly Judge of Court of Appeals
Democratic Party	Eric Scherzing Democratic	Jeff Sawa Republican	Amy Rosemary Krause Judge of Court of Appeals
Libertarian Party	James Weeks II Libertarian	Faylene Owen Democratic	Patrick Murphy Miller Judge of Court of Appeals
U.S. Taxpayers Party	Jim Cashe Green	George J. Perles Democratic	
Green Party	Jeremy Burgess Neutral Law	Michael H. Miller Libertarian	
Natural Law Party		Raymond Moses Libertarian	
	<b>LEGISLATIVE</b>	Crystal Van Sickle U.S. Taxpayers	
	<b>STATE SENATOR</b> 22ND DISTRICT Vote for not more than 1	Stephen J. Young U.S. Taxpayers	<b>JUDGE OF DISTRICT COURT</b> 53RD DISTRICT INCUMBENT POSITION Vote for not more than 1
	Joe Hume Republican	Adam Adrianson Green	Theresa M. Brennan Judge of District Court
	Shari Pollesch Democratic	Terry Link Green	Dennis Straver
	Jeff Wood Libertarian	Bridgette Guzman Neutral Law	
<b>GOVERNOR AND LIEUTENANT GOVERNOR</b> Vote for not more than 1	<b>REPRESENTATIVE IN STATE LEGISLATURE</b> 42ND DISTRICT Vote for not more than 1	<b>GOVERNOR OF WAYNE STATE UNIVERSITY</b> Vote for not more than 2	<b>LOCAL SCHOOL DISTRICT</b>
Rick Snyder Republican	Michael Busuito Republican	Michael Busuito Republican	<b>BOARD MEMBER</b> BRIGHTON AREA SCHOOLS Vote for not more than 3
Brian Nelson Calley Republican	Setiah Jasi Republican	Setiah Jasi Republican	Andy Burchfield
Mark Schauer Democratic	Marilyn Kelly Democratic	Marilyn Kelly Democratic	David R. Chesney
Lisa Brown Democratic	Dana Alicia Thompson Democratic	Dana Alicia Thompson Democratic	John Conely
Mary Buzzano Libertarian	Dan Goedel Libertarian	Dan Goedel Libertarian	Jerilyn Gilbeyen
Scoby Boman Libertarian	Brian Richard Wright Libertarian	Brian Richard Wright Libertarian	Kenneth Stahl
Mark McFarlin U.S. Taxpayers	Shari A. Mastin U.S. Taxpayers	Shari A. Mastin U.S. Taxpayers	Miles M. Vlasu
Richard Mendoza U.S. Taxpayers	Marc Joseph Seewald U.S. Taxpayers	Marc Joseph Seewald U.S. Taxpayers	
Paul Homenick U.S. Taxpayers	Margaret Oustashel Green	Margaret Oustashel Green	
Candace R. Caveny Green	Latham T. Redding Green	Latham T. Redding Green	
	Yolanda Robson Neutral Law	Yolanda Robson Neutral Law	
			<b>DISTRICT LIBRARY</b>
<b>SECRETARY OF STATE</b> Vote for not more than 1	<b>MEMBER OF THE STATE BOARD OF EDUCATION</b> Vote for not more than 2	<b>COUNTY</b>	<b>BOARD MEMBER</b> BRIGHTON DISTRICT LIBRARY Vote for not more than 3
Ruth Johnson Republican	Mania Carl Republican	Kimberly Moore Libertarian	Shari McKee
Godfrey Dillard Democratic	Jonathan Yade Williams Republican	Gregory Scott Stempfle Libertarian	Jana Petrie
James Lewis Libertarian	Pamela Pugh Smith Democratic	John Adams U.S. Taxpayers	Kathryn Poppy
Robert Dale U.S. Taxpayers	Cassandra E. Ullrich Democratic	Karan Adams U.S. Taxpayers	
Jason Robert Gustie Neutral Law	Kimberly Moore Libertarian	Shery A. Wallis Green	
	Gregory Scott Stempfle Libertarian	Nikki Mattson Neutral Law	
<b>ATTORNEY GENERAL</b> Vote for not more than 1	<b>REGENT OF THE UNIVERSITY OF MICHIGAN</b> Vote for not more than 2	<b>NONPARTISAN SECTION</b>	
Bill Schuette Republican	Rob Biela Republican	<b>JUDICIAL</b>	
Mark Totten Democratic	Ronald Weiser Republican	<b>JUSTICE OF SUPREME COURT</b> Vote for not more than 2	Doug Bern
Justin M. Altman Libertarian	Mike Behm Democratic	James Robert Redford	Bill Murphy
Gerald T. Van Sickle U.S. Taxpayers	Kathy White Democratic	Brian Zahra Justice of Supreme Court	
John Anthony La Pierre Green	James Lewis Hudler Libertarian	Richard Bernstein	
	John Jacob Libertarian		
<b>CONGRESSIONAL</b>	Joe Sanger U.S. Taxpayers	<b>JUSTICE OF SUPREME COURT</b> Partial Term Ending 01/01/2017 INCUMBENT POSITION Vote for not more than 1	David Viviano Justice of Supreme Court
<b>UNITED STATES SENATOR</b> Vote for not more than 1	Christine G. Schwab U.S. Taxpayers	Herry L. Morgan	
Terril Lynn Land Republican	Ian Swanson Green	Deborah A. Thomas	
Gary Peters Democratic			
Jim Fulmer Libertarian			
Richard A. Martin U.S. Taxpayers			
Chris Wahmhoff Green			

PROPOSAL SECTION	LOCAL SCHOOL DISTRICT
<b>STATE</b>	<b>PINCKNEY COMMUNITY SCHOOLS OPERATING MILLAGE RENEWAL PROPOSAL</b>
<b>PROPOSAL 14-1</b>	
<b>A REFERENDUM OF PUBLIC ACT 520 OF 2012, ESTABLISHING A HUNTING SEASON FOR WOLVES AND AUTHORIZING ANNUAL WOLF HUNTING SEASONS</b>	This proposal will allow the school district to levy the statutory rate of 18 mills on all property, except principal residence and other property exempt by law, required by the school district to receive by request per pupil foundation allowance and renew millage that will expire with the 2014 tax levy.  Shall the currently authorized millage rate limitation of 18 mills (\$18.00 on each \$1,000 of taxable valuation) on the amount of taxes which may be assessed against all property, except principal residence and other property exempt by law, in Pinckney Community Schools, Livingston and Washtenaw Counties, Michigan, by renewal for a period of 6 years, 2015 to 2020, inclusive, to provide funds for operating purposes; the estimate of the revenue the school district will collect if the millage is approved and levied in 2015 is approximately \$3,728,530 plus a renewal of millage which will expire with the 2014 tax levy? YES NO
Public Act 520 of 2012 would:	
<ul style="list-style-type: none"> <li>Designate wolf as game for hunting purposes and authorize the first wolf hunting season.</li> <li>Allow the Natural Resources Commission to schedule annual wolf hunting seasons.</li> <li>Provide criminal penalties for the unlawful possession or taking of wolves, but shield a person who lawfully captures or destroys a wolf from prosecution.</li> <li>Require a person who wishes to hunt wolves to obtain a wolf hunting license.</li> <li>Create a Wolf Management Advisory Council for the purpose of making nonbinding recommendations to the legislature regarding the proper management of wolves.</li> </ul>	
Should this law be approved?	YES NO
<b>PROPOSAL 14-2</b>	
<b>A REFERENDUM OF PUBLIC ACT 21 OF 2013, GRANTING THE NATURAL RESOURCES COMMISSION THE POWER TO DESIGNATE WOLVES AND CERTAIN OTHER ANIMALS AS GAME WITHOUT LEGISLATIVE ACTION</b>	
Public Act 21 of 2013 would:	
<ul style="list-style-type: none"> <li>Allow the Natural Resources Commission (NRC) to designate certain animals as game for hunting purposes and establish the first hunting season for game animals without legislative action.</li> <li>Continue the NRC's designation of wolves as game and allow the NRC to set a wolf hunting season.</li> <li>Grant the Legislature sole authority to remove a species from the list of designated game animals.</li> <li>Eliminate the \$1.00 hunting and fishing licensing fee for members of the military, whether stationed inside or outside of Michigan, subject to any lobby.</li> <li>Give the NRC sole authority to regulate fishing.</li> </ul>	
Should this law be approved?	YES NO

VOTE BOTH FRONT AND BACK OF BALLOT.

**OFFICIAL BALLOT**  
**General Election**  
**Tuesday, November 4, 2014**  
**Livingston County, Michigan**  
**Genoa Charter Township, Precinct 8**

PARTISAN SECTION	CONGRESSIONAL	STATE BOARDS	JUDICIAL
<b>STRAIGHT PARTY TICKET</b> Vote for not more than 1	<b>REPRESENTATIVE IN CONGRESS</b> 8TH DISTRICT Vote for not more than 1	<b>TRUSTEE OF MICHIGAN STATE UNIVERSITY</b> Vote for not more than 2	<b>JUDGE OF COURT OF APPEALS</b> 4TH DISTRICT <b>INCUMBENT POSITION</b> Vote for not more than 3
<input type="checkbox"/> Republican Party	<input type="checkbox"/> Mike Bishop <input type="checkbox"/> Eric Schertzing <input type="checkbox"/> James Weeks III <input type="checkbox"/> Jim Casha <input type="checkbox"/> Jeremy Burgess	<input type="checkbox"/> Molena Foster <input type="checkbox"/> Jeff Bakwa <input type="checkbox"/> Faylene Owen <input type="checkbox"/> George J. Perles <input type="checkbox"/> Michael H. Miller <input type="checkbox"/> Raymond Moses <input type="checkbox"/> Crystal Van Biecke	<input type="checkbox"/> Michael J. Kelly <input type="checkbox"/> Amy Maneyne Krause <input type="checkbox"/> Patrick Murphy Meier
<input type="checkbox"/> Democratic Party	<input type="checkbox"/> Legislative	<input type="checkbox"/> U.S. Taxpayers Party	<input type="checkbox"/> Judge of Court of Appeals
<input type="checkbox"/> Libertarian Party	<b>STATE SENATOR</b> 22ND DISTRICT Vote for not more than 1	<input type="checkbox"/> U.S. Taxpayers Party	<b>JUDGE OF DISTRICT COURT</b> 53RD DISTRICT <b>INCUMBENT POSITION</b> Vote for not more than 1
<input type="checkbox"/> U.S. Taxpayers Party	<input type="checkbox"/> Joe Hume <input type="checkbox"/> Bhari Polischak <input type="checkbox"/> Jeff Wood	<input type="checkbox"/> Green Party	<input type="checkbox"/> Stephen J. Young <input type="checkbox"/> Adam Adrianson <input type="checkbox"/> Terry Link <input type="checkbox"/> Bridgette Gustman
<input type="checkbox"/> Green Party	<input type="checkbox"/> Natural Law Party	<input type="checkbox"/> Natural Law Party	<input type="checkbox"/> Dennis Brewer <input type="checkbox"/> Theresa M. Brennan
<b>STATE</b>			<input type="checkbox"/> Judge of District Court
<b>GOVERNOR AND LIEUTENANT GOVERNOR</b> Vote for not more than 1	<b>REPRESENTATIVE IN STATE LEGISLATURE</b> 42ND DISTRICT Vote for not more than 1	<b>GOVERNOR OF WAYNE STATE UNIVERSITY</b> Vote for not more than 2	<b>LOCAL SCHOOL DISTRICT</b>
<input type="checkbox"/> Rick Snyder <input type="checkbox"/> Brian Nelson Calliey <input type="checkbox"/> Mark Schauer <input type="checkbox"/> Lisa Brown <input type="checkbox"/> Mary Buzuma <input type="checkbox"/> Scotty Boman <input type="checkbox"/> Mark McFarlin <input type="checkbox"/> Richard Mendoza <input type="checkbox"/> Paul Homanluk <input type="checkbox"/> Candace R. Cavenhy	<input type="checkbox"/> Lana L. Thiel <input type="checkbox"/> Timothy B. Johnson	<input type="checkbox"/> Michael Busuito <input type="checkbox"/> Satish Jasti <input type="checkbox"/> Marilyn Kelly <input type="checkbox"/> Dana Alicia Thompson <input type="checkbox"/> Dan Goebel <input type="checkbox"/> Brian Richard Wright <input type="checkbox"/> Shari A. Harkin <input type="checkbox"/> Marc Joseph Sosnowski <input type="checkbox"/> Margaret Gustafson <input type="checkbox"/> Latham T. Redding <input type="checkbox"/> Yolanda Robson	<b>BOARD MEMBER</b> BRIGHTON AREA SCHOOLS Vote for not more than 3
	<b>STATE BOARDS</b>		<input type="checkbox"/> David R. Chesney <input type="checkbox"/> John Conely <input type="checkbox"/> Jerilyn Goleyan <input type="checkbox"/> Kenneth Stahl <input type="checkbox"/> Miles M. Viazul <input type="checkbox"/> Andy Burchfield
	<b>MEMBER OF THE STATE BOARD OF EDUCATION</b> Vote for not more than 2	<b>COUNTY</b>	<b>DISTRICT LIBRARY</b>
	<input type="checkbox"/> Maria Gert <input type="checkbox"/> Jonathan Tade Williams <input type="checkbox"/> Pamela Pugh Smith <input type="checkbox"/> Casandra E. Umland <input type="checkbox"/> Kimberly Moore <input type="checkbox"/> Gregory Scott Stimpfle <input type="checkbox"/> John Adams <input type="checkbox"/> Karen Adams <input type="checkbox"/> Sherry A. Wells <input type="checkbox"/> Nikki Matrone	<b>COUNTY COMMISSIONER</b> 7TH DISTRICT Vote for not more than 1	<b>BOARD MEMBER</b> BRIGHTON DISTRICT LIBRARY Vote for not more than 3
		<input type="checkbox"/> Carol S. Ormish <input type="checkbox"/> Jim DeJong	<input type="checkbox"/> Shari McKee <input type="checkbox"/> Jane Petrie <input type="checkbox"/> Kathryn Poppy
<b>SECRETARY OF STATE</b> Vote for not more than 1		<b>NONPARTISAN SECTION</b>	
<input type="checkbox"/> Ruth Johnson <input type="checkbox"/> Geoffrey Gilliam <input type="checkbox"/> James Lewis <input type="checkbox"/> Robert Dale <input type="checkbox"/> Jason Robert Dames		<b>JUDICIAL</b>	
	<b>REGENT OF THE UNIVERSITY OF MICHIGAN</b> Vote for not more than 2	<b>JUSTICE OF SUPREME COURT</b> Vote for not more than 2	
	<input type="checkbox"/> Rob Steele <input type="checkbox"/> Ronald Weisner <input type="checkbox"/> Mike Behm <input type="checkbox"/> Kathy White <input type="checkbox"/> James Lewis Hurdin <input type="checkbox"/> John Jacob <input type="checkbox"/> Joe Sanger <input type="checkbox"/> Christine C. Schwartz <input type="checkbox"/> Ian Swanson	<input type="checkbox"/> Bill Murphy <input type="checkbox"/> James Robert Redford <input type="checkbox"/> Brian Zahra <input type="checkbox"/> Richard Bernstein <input type="checkbox"/> Doug Dem	
<b>ATTORNEY GENERAL</b> Vote for not more than 1		<b>JUSTICE OF SUPREME COURT</b> Partial Term Ending 9/18/2017 <b>INCUMBENT POSITION</b> Vote for not more than 1	
<input type="checkbox"/> Bill Schuette <input type="checkbox"/> Mark T. Felder <input type="checkbox"/> Justin M. Altman <input type="checkbox"/> Gerald T. Van Biecke <input type="checkbox"/> John Anthony La Pietra		<input type="checkbox"/> Kerry L. Morgan <input type="checkbox"/> Deborah A. Thomas <input type="checkbox"/> David Viviano	
<b>CONGRESSIONAL</b>		<b>JUSTICE OF SUPREME COURT</b> Vote for not more than 1	
<b>UNITED STATES SENATOR</b> Vote for not more than 1			
<input type="checkbox"/> Trent Lynn Laine <input type="checkbox"/> Gary Peters <input type="checkbox"/> Jim Fulmer <input type="checkbox"/> Richard A. Mathin <input type="checkbox"/> Chris Wahmshoff			

PROPOSAL SECTION	LOCAL SCHOOL DISTRICT
<b>STATE</b> PROPOSAL 14-1	<b>PONCKNEY COMMUNITY SCHOOLS</b> <b>OPERATING MILLAGE RENEWAL PROPOSAL</b>
A REFERENDUM OF PUBLIC ACT 132 OF 2012, ESTABLISHING A HUNTING SEASON FOR WOLVES AND AUTHORIZING ANNUAL WOLF HUNTING SEASONS Public Act 520 of 2012 would:	This proposal will allow the school district to levy the statutory rate of 10 mills on all property, except principal residence and other property exempted by law, required by the school district to receive for revenue per pupil foundation allowance and renews millage that will expire with the 2014 tax levy. Should the current authorized millage rate limitation of 10 mills (\$18.00 on each \$1,000 of taxable valuation) on the amount of tax which may be assessed against all property, except principal residence and other property exempted by law, in Ponckney Community Schools, Livingston and Washtenaw Counties, Michigan, be renewed for a period of 6 years, 2015 to 2020, inclusive, to provide funds for operating purposes, the estimate of the revenue the school district will collect if the millage is approved and levied in 2015 is approximately \$3,728,530 (this is a renewal of millage which will expire with the 2014 tax levy).
<input type="checkbox"/> Designate wolf as game for hunting purposes and authorize the first wolf hunting season. <input type="checkbox"/> Allow the Natural Resources Commission to schedule annual wolf hunting seasons. <input type="checkbox"/> Provide criminal penalties for the unlawful possession or taking of wolves, but shield a person who lawfully captures or destroys a wolf from prosecution. <input type="checkbox"/> Require a person who wishes to hunt wolves to obtain a wolf hunting license. <input type="checkbox"/> Create a Wolf Management Advisory Council for the purpose of making nonbinding recommendations to the legislature regarding the proper management of wolves.	YES NO
Should this law be approved? YES NO	YES NO
<b>PROPOSAL 14-2</b>	
A REFERENDUM OF PUBLIC ACT 21 OF 2013, GRANTING THE NATURAL RESOURCES COMMISSION THE POWER TO DESIGNATE WOLVES AND CERTAIN OTHER ANIMALS AS GAME WITHOUT LEGISLATIVE ACTION Public Act 21 of 2013 would:	
<input type="checkbox"/> Allow the Natural Resources Commission (NRC) to designate certain animals as game for hunting purposes and establish the first hunting season for game animals without legislative action. <input type="checkbox"/> Continue the NRC's designation of wolves as game and allow the NRC to set a wolf hunting season. <input type="checkbox"/> Grant the Legislature sole authority to remove a species from the list of designated game animals. <input type="checkbox"/> Eliminate the \$1.00 hunting and fishing licensing fee for members of the military, whether stationed inside or outside of Michigan, subject to any lottery. <input type="checkbox"/> Give the NRC sole authority to regulate fishing.	
Should this law be approved? YES NO	

VOTE BOTH FRONT AND BACK OF BALLOT.

OFFICIAL BALLOT  
General Election  
Tuesday, November 4, 2014  
Livingston County, Michigan  
Genoa Charter Township, Precinct 9

PARTISAN SECTION	CONGRESSIONAL	STATE BOARDS	JUDICIAL
<b>STRAIGHT PARTY TICKET</b> Vote for not more than 1	<b>REPRESENTATIVE IN CONGRESS</b> 6TH DISTRICT Vote for not more than 1	<b>TRUSTEE OF MICHIGAN STATE UNIVERSITY</b> Vote for not more than 2	<b>JUDGE OF COURT OF APPEALS</b> 4TH DISTRICT INCUMBENT POSITION Vote for not more than 3
Republican Party <input type="checkbox"/>	Mike Bishop <input type="checkbox"/> Eric Scherzing <input type="checkbox"/> James Weeks R <input type="checkbox"/> Jim Casha <input type="checkbox"/> Green <input type="checkbox"/> Jeremy Burgess <input type="checkbox"/> Neutral Law <input type="checkbox"/>	Melanie Foster <input type="checkbox"/> Jeff Salwa <input type="checkbox"/> Faylene Owen <input type="checkbox"/> George J. Perlea <input type="checkbox"/> Michael H. Miller <input type="checkbox"/> Raymond Mosse <input type="checkbox"/> Crystal Van Sickle <input type="checkbox"/> Stephen J. Young <input type="checkbox"/> U.S. Taxpayers <input type="checkbox"/> Adam Adirinson <input type="checkbox"/> Terry Link <input type="checkbox"/> Bridgette Guzman <input type="checkbox"/> Neutral Law <input type="checkbox"/>	Michael J. Kelly <input type="checkbox"/> Judge of Court of Appeals Amy Rosnyne Krause <input type="checkbox"/> Judge of Court of Appeals Patrick Murphy Meter <input type="checkbox"/> Judge of Court of Appeals
Democratic Party <input type="checkbox"/>	<b>LEGISLATIVE</b>		
Libertarian Party <input type="checkbox"/>	<b>STATE SENATOR</b> 22ND DISTRICT Vote for not more than 1		<b>JUDGE OF DISTRICT COURT</b> 51RD DISTRICT INCUMBENT POSITION Vote for not more than 1
U.S. Taxpayers Party <input type="checkbox"/>	Joe Huns <input type="checkbox"/> Shari Pollesch <input type="checkbox"/> Jeff Wood <input type="checkbox"/> Libertarian <input type="checkbox"/>		Theresa M. Brennan <input type="checkbox"/> Judge of District Court Dennis Brewer <input type="checkbox"/>
Green Party <input type="checkbox"/>		<b>GOVERNOR OF WAYNE STATE UNIVERSITY</b> Vote for not more than 2	
Natural Law Party <input type="checkbox"/>	<b>REPRESENTATIVE IN STATE LEGISLATURE</b> 42ND DISTRICT Vote for not more than 1	Michael Busuito <input type="checkbox"/> Sethiel Javel <input type="checkbox"/> Marilyn Kelly <input type="checkbox"/> Dana Alicia Thompson <input type="checkbox"/> Dan Goebel <input type="checkbox"/> Brian Richard Wright <input type="checkbox"/> Shari A. Matlin <input type="checkbox"/> U.S. Taxpayers <input type="checkbox"/> Marc Joseph Bosnowski <input type="checkbox"/> U.S. Taxpayers <input type="checkbox"/> Margaret Ousthall <input type="checkbox"/> Green <input type="checkbox"/> Latham T. Hedding <input type="checkbox"/> Green <input type="checkbox"/> Yolande Robson <input type="checkbox"/> Neutral Law <input type="checkbox"/>	<b>LOCAL SCHOOL DISTRICT</b> <b>BOARD MEMBER</b> HOWELL PUBLIC SCHOOLS Vote for not more than 3
<b>STATE</b>			Gregg Gilligan <input type="checkbox"/> Grace Trudell <input type="checkbox"/>
<b>GOVERNOR AND LIEUTENANT GOVERNOR</b> Vote for not more than 1			
Rick Snyder <input type="checkbox"/> Brian Nelson Calley <input type="checkbox"/> Republican			
Mark Schauer <input type="checkbox"/> Lisa Brown <input type="checkbox"/> Democratic			
Mary Buzman <input type="checkbox"/> Scotty Boman <input type="checkbox"/> Libertarian			
Mark McFarlin <input type="checkbox"/> Richard Mendoza <input type="checkbox"/> U.S. Taxpayers			
Paul Homanluk <input type="checkbox"/> Candace R. Caveny <input type="checkbox"/> Green			
	<b>STATE BOARDS</b>		
	<b>MEMBER OF THE STATE BOARD OF EDUCATION</b> Vote for not more than 2		
	Maria Carr <input type="checkbox"/> Jonathan Tade Williams <input type="checkbox"/> Pamela Pugh Smith <input type="checkbox"/> Casandra E. Ulbrich <input type="checkbox"/> Kimberly Moore <input type="checkbox"/> Gregory Scott Stempfle <input type="checkbox"/> John Adams <input type="checkbox"/> U.S. Taxpayers <input type="checkbox"/> Karen Adams <input type="checkbox"/> U.S. Taxpayers <input type="checkbox"/> Sherry A. Wallis <input type="checkbox"/> Green <input type="checkbox"/> Nikki Matsson <input type="checkbox"/> Neutral Law <input type="checkbox"/>		
		<b>COUNTY</b>	
		<b>COUNTY COMMISSIONER</b> 7TH DISTRICT Vote for not more than 1	
		Carol S. Griffin <input type="checkbox"/> Republican <input type="checkbox"/> Jim Delcamp <input type="checkbox"/> Democratic <input type="checkbox"/>	
		<b>NONPARTISAN SECTION</b>	
	<b>REGENT OF THE UNIVERSITY OF MICHIGAN</b> Vote for not more than 2		
	Rob Steele <input type="checkbox"/> Ronald Weiser <input type="checkbox"/> Republican <input type="checkbox"/> Mike Behm <input type="checkbox"/> Democratic <input type="checkbox"/> Kathy White <input type="checkbox"/> James Lewis Hudler <input type="checkbox"/> Libertarian <input type="checkbox"/> John Jacobo <input type="checkbox"/> Libertarian <input type="checkbox"/> Joe Sanger <input type="checkbox"/> U.S. Taxpayers <input type="checkbox"/> Christine C. Schwarz <input type="checkbox"/> U.S. Taxpayers <input type="checkbox"/> Ian Swanson <input type="checkbox"/> Green <input type="checkbox"/>		
		<b>JUDICIAL</b>	
		<b>JUSTICE OF SUPREME COURT</b> Vote for not more than 2	
		James Robert Keeford <input type="checkbox"/> Brian Zahra <input type="checkbox"/> Justice of Supreme Court Richard Bernstein <input type="checkbox"/> Doug Dem <input type="checkbox"/> Bill Murphy <input type="checkbox"/>	
		<b>JUSTICE OF SUPREME COURT</b> Partial Term Ending 01/01/2017 INCUMBENT POSITION Vote for not more than 1	
		Deborah A. Thomas <input type="checkbox"/> David Viviano <input type="checkbox"/> Justice of Supreme Court Kerry L. Morgan <input type="checkbox"/>	

PROPOSAL SECTION	LOCAL SCHOOL DISTRICT
<b>STATE</b>	<b>PINCKNEY COMMUNITY SCHOOLS OPERATING MILLAGE RENEWAL PROPOSAL</b>
<b>PROPOSAL 14-1</b>	
<b>A REFERENDUM OF PUBLIC ACT 520 OF 2012, ESTABLISHING A HUNTING SEASON FOR WOLVES AND AUTHORIZING ANNUAL WOLF HUNTING SEASONS</b>	This proposal will allow the school district to levy the statutory rate of 18 mills of all property, except principal residence and other property exempted by law, required for the school district to receive its revenue per pupil legislation allowance and renew millage that will expire with the 2014 tax levy.
Public Act 520 of 2012 would:	Shall the currently authorized millage rate (limitation of 18 mills (\$18.00 on each \$1,000 of taxable valuation) on the amount of taxes which may be assessed against all property, except principal residences and other property exempted by law, in Pinckney Community Schools, Livingston and Washtenaw Counties, Michigan, be renewed for a period of 6 years, 2015 to 2020, inclusive, to provide funds for operating purposes; the estimate of the revenue the school district will collect if the millage is approved and levied in 2015 is approximately \$3,728,530 (this is a renewal of millage which will expire with the 2014 tax levy)?
<ul style="list-style-type: none"> <li>Designate wolf as game for hunting purposes and authorize the first wolf hunting season.</li> <li>Allow the Natural Resources Commission to schedule annual wolf hunting seasons.</li> <li>Provide criminal penalties for the unlawful possession or taking of wolves, but shield a person who lawfully captures or destroys a wolf from prosecution.</li> <li>Require a person who wishes to hunt wolves to obtain a wolf hunting license.</li> <li>Create a Wolf Management Advisory Council for the purpose of making nonbinding recommendations to the legislature regarding the proper management of wolves.</li> </ul>	YES <input type="checkbox"/> NO <input type="checkbox"/>
Should this law be approved?	YES <input type="checkbox"/> NO <input type="checkbox"/>
<b>PROPOSAL 14-2</b>	
<b>A REFERENDUM OF PUBLIC ACT 21 OF 2013, GRANTING THE NATURAL RESOURCES COMMISSION THE POWER TO DESIGNATE WOLVES AND CERTAIN OTHER ANIMALS AS GAME WITHOUT LEGISLATIVE ACTION</b>	
Public Act 21 of 2013 would:	
<ul style="list-style-type: none"> <li>Allow the Natural Resources Commission (NRC) to designate certain animals as game for hunting purposes and establish the first hunting season for game animals without legislative action.</li> <li>Continue the NRC's designation of wolves as game and allow the NRC to set a wolf hunting season.</li> <li>Grant the Legislature sole authority to remove a species from the list of designated game animals.</li> <li>Eliminate the \$1.00 hunting and fishing licensing fee for members of the military, whether stationed inside or outside of Michigan, subject to any lottery.</li> <li>Give the NRC sole authority to regulate fishing.</li> </ul>	
Should this law be approved?	YES <input type="checkbox"/> NO <input type="checkbox"/>
<b>PROPOSAL SECTION</b>	
<b>STATE</b>	
<b>PROPOSAL 14-1</b>	
<b>A REFERENDUM OF PUBLIC ACT 520 OF 2012, ESTABLISHING A HUNTING SEASON FOR WOLVES AND AUTHORIZING ANNUAL WOLF HUNTING SEASONS</b>	
Public Act 520 of 2012 would:	
<ul style="list-style-type: none"> <li>Designate wolf as game for hunting purposes and authorize the first wolf hunting season.</li> <li>Allow the Natural Resources Commission to schedule annual wolf hunting seasons.</li> <li>Provide criminal penalties for the unlawful possession or taking of wolves, but shield a person who lawfully captures or destroys a wolf from prosecution.</li> <li>Require a person who wishes to hunt wolves to obtain a wolf hunting license.</li> <li>Create a Wolf Management Advisory Council for the purpose of making nonbinding recommendations to the legislature regarding the proper management of wolves.</li> </ul>	
Should this law be approved?	YES <input type="checkbox"/> NO <input type="checkbox"/>

VOTE BOTH FRONT AND BACK OF BALLOT.



**OFFICIAL BALLOT**  
General Election  
Tuesday, November 4, 2014  
Livingston County, Michigan  
Genoa Charter Township, Precinct 10

PARTISAN SECTION	CONGRESSIONAL	STATE BOARDS	JUDICIAL
<b>STRAIGHT PARTY TICKET</b> Vote for not more than 1	<b>REPRESENTATIVE IN CONGRESS</b> 8TH DISTRICT Vote for not more than 1	<b>TRUSTEE OF MICHIGAN STATE UNIVERSITY</b> Vote for not more than 2	<b>JUDGE OF COURT OF APPEALS</b> 4TH DISTRICT INCUMBENT POSITION Vote for not more than 3
<input type="radio"/> Republican Party	<input type="radio"/> <b>Mike Bishop</b> Republican	<input type="radio"/> <b>Nolan Foster</b> Republican	<input type="radio"/> <b>Michael J. Kazy</b> Judge of Court of Appeals
<input type="radio"/> Democratic Party	<input type="radio"/> <b>Eric Scherzberg</b> Democrat	<input type="radio"/> <b>Jeff Sojka</b> Republican	<input type="radio"/> <b>Amy Rosanye Krause</b> Judge of Court of Appeals
<input type="radio"/> Libertarian Party	<input type="radio"/> <b>James Weeks II</b> Libertarian	<input type="radio"/> <b>Faylene Owen</b> Democrat	<input type="radio"/> <b>Patrick Murphy Meter</b> Judge of Court of Appeals
<input type="radio"/> U.S. Taxpayers Party	<input type="radio"/> <b>Jim Casha</b> State	<input type="radio"/> <b>George J. Paries</b> Democrat	
<input type="radio"/> Green Party	<input type="radio"/> <b>Shari</b> Democrat	<input type="radio"/> <b>Michael H. Miller</b> Libertarian	
<input type="radio"/> Natural Law Party	<input type="radio"/> <b>Jeremy Burgess</b> Natural Law	<input type="radio"/> <b>Raymond Moses</b> Libertarian	
<b>STATE</b>	<b>LEGISLATIVE</b>	<b>Crystal Van Sickle</b> U.S. Taxpayers	<b>JUDGE OF DISTRICT COURT</b> 33RD DISTRICT INCUMBENT POSITION Vote for not more than 1
<b>GOVERNOR AND LIEUTENANT GOVERNOR</b> Vote for not more than 1	<b>STATE SENATOR</b> 22ND DISTRICT Vote for not more than 1	<input type="radio"/> <b>Stephen J. Young</b> U.S. Taxpayers	<input type="radio"/> <b>Dennis Brewer</b> Democrat
<input type="radio"/> Rick Snyder Republican	<input type="radio"/> <b>Joe Hune</b> Republican	<input type="radio"/> <b>U.S. Taxpayers</b> Green	<input type="radio"/> <b>Theresa M. Brennan</b> Judge of District Court
<input type="radio"/> Brian Nelson Calley Republican	<input type="radio"/> <b>Shari Pellenesch</b> Democrat	<input type="radio"/> <b>Terry Link</b> Green	
<input type="radio"/> Mark Schauer Democrat	<input type="radio"/> <b>Jeff Wood</b> Libertarian	<input type="radio"/> <b>Bridgette Guzman</b> Natural Law	
<input type="radio"/> Lisa Brown Democrat			
<input type="radio"/> Mary Butzma Libertarian	<b>REPRESENTATIVE IN STATE LEGISLATURE</b> 42ND DISTRICT Vote for not more than 1	<b>GOVERNOR OF WAYNE STATE UNIVERSITY</b> Vote for not more than 2	<b>LOCAL SCHOOL DISTRICT</b>
<input type="radio"/> Scotty Boman Libertarian	<input type="radio"/> <b>Lana L. Theis</b> Republican	<input type="radio"/> <b>Michael Busuito</b> Republican	<b>BOARD MEMBER</b> HOWELL PUBLIC SCHOOLS Vote for not more than 3
<input type="radio"/> Mark McFarlin Republican	<input type="radio"/> <b>Timothy R. Johnson</b> Democrat	<input type="radio"/> <b>Sarah Jesu</b> Republican	<input type="radio"/> <b>Gregg Gilligan</b>
<input type="radio"/> Richard Mendocza U.S. Taxpayers		<input type="radio"/> <b>Marilyn Kelly</b> Democrat	<input type="radio"/> <b>Grace Trudell</b>
<input type="radio"/> Paul Hornenluk U.S. Taxpayers	<b>STATE BOARDS</b>	<input type="radio"/> <b>Dana Alicia Thompson</b> Democrat	
<input type="radio"/> Candace R. Cavany Green	<b>MEMBER OF THE STATE BOARD OF EDUCATION</b> Vote for not more than 2	<input type="radio"/> <b>Dan Goebel</b> Libertarian	
	<input type="radio"/> <b>Maria Carl</b> Republican	<input type="radio"/> <b>Brian Richard Wright</b> Republican	<b>PROPOSAL SECTION</b>
	<input type="radio"/> <b>Jonathan Yade Williams</b> Republican	<input type="radio"/> <b>Shari A. Matkin</b> U.S. Taxpayers	<b>STATE</b>
	<input type="radio"/> <b>Pamela Pugh Smith</b> Democrat	<input type="radio"/> <b>Mary Joseph Sosnowski</b> U.S. Taxpayers	<b>PROPOSAL 14-1</b>
	<input type="radio"/> <b>Cassandra E. Ulbrich</b> Democrat	<input type="radio"/> <b>Margaret Gutbahn</b> Green	<b>A REFERENDUM OF PUBLIC ACT 520 OF 2012, ESTABLISHING A HUNTING SEASON FOR WOLVES AND AUTHORIZING ANNUAL WOLF HUNTING SEASONS</b>
	<input type="radio"/> <b>Kimberly Moore</b> Republican	<input type="radio"/> <b>Latham J. Redding</b> Green	Public Act 520 of 2012 would:
<b>SECRETARY OF STATE</b> Vote for not more than 1	<input type="radio"/> <b>Gregory Scott Stempfle</b> Libertarian	<input type="radio"/> <b>Volanda Robson</b> Natural Law	<input type="radio"/> Designate wolf as game for hunting purposes and authorize the first wolf hunting season.
<input type="radio"/> Ruth Johnson Republican	<input type="radio"/> <b>John Adams</b> U.S. Taxpayers		<input type="radio"/> Allow the Natural Resources Commission to schedule annual wolf hunting seasons.
<input type="radio"/> Godfrey Dillard Democrat	<input type="radio"/> <b>Karen Adams</b> U.S. Taxpayers	<b>COUNTY</b>	<input type="radio"/> Provide criminal penalties for the unlawful possession or taking of wolves, but shield a person who lawfully captures or destroys a wolf from prosecution.
<input type="radio"/> James Lewis Republican	<input type="radio"/> <b>Sherry A. Wells</b> Green	<b>COUNTY COMMISSIONER</b> 7TH DISTRICT Vote for not more than 1	<input type="radio"/> Require a person who wishes to hunt wolves to obtain a wolf hunting license.
<input type="radio"/> Robert Gale U.S. Taxpayers	<input type="radio"/> <b>Nikki Mattson</b> Natural Law	<input type="radio"/> <b>Carol S. Griffin</b> Republican	<input type="radio"/> Create a Wolf Management Advisory Council for the purpose of making nonbinding recommendations to the legislature regarding the proper management of wolves.
<input type="radio"/> Jason Robert Gables Natural Law		<input type="radio"/> <b>Jim DeCamp</b> Democrat	
<b>ATTORNEY GENERAL</b> Vote for not more than 1	<b>REGENT OF THE UNIVERSITY OF MICHIGAN</b> Vote for not more than 2	<b>NONPARTISAN SECTION</b>	
<input type="radio"/> Bill Schwerte Republican	<input type="radio"/> <b>Rob Steele</b> Republican	<b>JUDICIAL</b>	
<input type="radio"/> Marc Jordan Democrat	<input type="radio"/> <b>Ronald Weisler</b> Republican	<b>JUSTICE OF SUPREME COURT</b> Vote for not more than 2	
<input type="radio"/> Justin M. Alliman Republican	<input type="radio"/> <b>Mike Beaton</b> Democrat	<input type="radio"/> <b>Brian Zahra</b> Justice of Supreme Court	
<input type="radio"/> Gerald T. Van Sickle U.S. Taxpayers	<input type="radio"/> <b>Kathy White</b> Democrat	<input type="radio"/> <b>Richard Bernstein</b> Republican	
<input type="radio"/> John Anthony La Piere Green	<input type="radio"/> <b>James Robert Rutherford</b> Libertarian	<input type="radio"/> <b>Doug Dem</b> Democrat	
<b>CONGRESSIONAL</b>	<input type="radio"/> <b>John Jacob</b> Republican	<input type="radio"/> <b>Blai Murphy</b> Republican	
<b>UNITED STATES SENATOR</b> Vote for not more than 1	<input type="radio"/> <b>James Lewis Kautler</b> Republican	<input type="radio"/> <b>James Robert Rutherford</b> Libertarian	
<input type="radio"/> Terr Lynn Land Republican	<input type="radio"/> <b>John Jacob</b> Republican		
<input type="radio"/> Gary Peters Democrat	<input type="radio"/> <b>Christine C. Schwartz</b> U.S. Taxpayers	<b>JUSTICE OF SUPREME COURT</b> Partial Term Ending 01/31/2017 INCUMBENT POSITION Vote for not more than 1	
<input type="radio"/> Jim Fulmer Republican	<input type="radio"/> <b>Ian Swanson</b> Green	<input type="radio"/> <b>David Viviano</b> Justice of Supreme Court	
<input type="radio"/> Richard A. Matkin U.S. Taxpayers		<input type="radio"/> <b>Kerry L. Morgan</b> Republican	
<input type="radio"/> Chris Wahmann Green		<input type="radio"/> <b>Deborah A. Thomas</b> Republican	

PROPOSAL SECTION	LOCAL SCHOOL DISTRICT
<b>STATE</b>	<b>PONCKNEY COMMUNITY SCHOOLS</b>
<b>PROPOSAL 14-1</b>	<b>OPERATING MILLAGE RENEWAL PROPOSAL</b>
<b>A REFERENDUM OF PUBLIC ACT 520 OF 2012, ESTABLISHING A HUNTING SEASON FOR WOLVES AND AUTHORIZING ANNUAL WOLF HUNTING SEASONS</b>	The proposal will allow the school district to levy the statutory rate of 18 mills on all property, except principal residence and other property exempted by law, required by the school district to receive its revenue per pupil foundation allowance and renews millage that will expire with the 2014 tax levy.
Public Act 520 of 2012 would:	Should the currently authorized millage rate limitation of 18 mills (\$18.00 on each \$1,000 of taxable valuation) on the amount of taxes which may be assessed against property, except principal residence and other property exempted by law, in Livingston County, Michigan, be renewed for a period of 6 years, 2015 to 2020, inclusive, to provide funds for operating purposes; the estimate of the revenue the school district will collect if the millage is approved and levied in 2015 is approximately \$3,728,539 (this is a renewal of millage which will expire with the 2014 tax levy)?
<input type="radio"/> Designate wolf as game for hunting purposes and authorize the first wolf hunting season.	YES <input type="radio"/>
<input type="radio"/> Allow the Natural Resources Commission to schedule annual wolf hunting seasons.	NO <input type="radio"/>
<input type="radio"/> Provide criminal penalties for the unlawful possession or taking of wolves, but shield a person who lawfully captures or destroys a wolf from prosecution.	
<input type="radio"/> Require a person who wishes to hunt wolves to obtain a wolf hunting license.	
<input type="radio"/> Create a Wolf Management Advisory Council for the purpose of making nonbinding recommendations to the legislature regarding the proper management of wolves.	
Should this law be approved?	
ES <input type="radio"/>	
NO <input type="radio"/>	

PROPOSAL SECTION	STATE
<b>PROPOSAL 14-2</b>	<b>A REFERENDUM OF PUBLIC ACT 21 OF 2013, GRANTING THE NATURAL RESOURCES COMMISSION THE POWER TO DESIGNATE WOLVES AND CERTAIN OTHER ANIMALS AS GAME WITHOUT LEGISLATIVE ACTION</b>
Public Act 21 of 2013 would:	<input type="radio"/> Allow the Natural Resources Commission (NRC) to designate certain animals as game for hunting purposes and establish the first hunting season for game animals without legislative action.
<input type="radio"/> Continue the NRC's designation of wolves as game and allow the NRC to set a wolf hunting season.	<input type="radio"/> The Legislature sole authority to remove a species from the list of designated game animals.
<input type="radio"/> Eliminate the \$1.00 hunting and fishing licensing fee for members of the military, whether stationed inside or outside of Michigan, subject to any lottery.	<input type="radio"/> Give the NRC sole authority to regulate fishing.
Should this law be approved?	
YES <input type="radio"/>	
NO <input type="radio"/>	

PROPOSAL SECTION	STATE
<b>PROPOSAL 14-1</b>	<b>A REFERENDUM OF PUBLIC ACT 520 OF 2012, ESTABLISHING A HUNTING SEASON FOR WOLVES AND AUTHORIZING ANNUAL WOLF HUNTING SEASONS</b>
Public Act 520 of 2012 would:	<input type="radio"/> Designate wolf as game for hunting purposes and authorize the first wolf hunting season.
<input type="radio"/> Allow the Natural Resources Commission to schedule annual wolf hunting seasons.	<input type="radio"/> Provide criminal penalties for the unlawful possession or taking of wolves, but shield a person who lawfully captures or destroys a wolf from prosecution.
<input type="radio"/> Require a person who wishes to hunt wolves to obtain a wolf hunting license.	<input type="radio"/> Create a Wolf Management Advisory Council for the purpose of making nonbinding recommendations to the legislature regarding the proper management of wolves.
Should this law be approved?	
YES <input type="radio"/>	
NO <input type="radio"/>	

VOTE BOTH FRONT AND BACK OF BALLOT.

**OFFICIAL BALLOT**  
**General Election**  
**Tuesday, November 4, 2014**  
**Livingston County, Michigan**  
**Genoa Charter Township, Precinct 11**

PARTISAN SECTION	CONGRESSIONAL	STATE BOARDS	JUDICIAL
<b>STRAIGHT PARTY TICKET</b> Vote for not more than 1	<b>REPRESENTATIVE IN CONGRESS</b> 8TH DISTRICT Vote for not more than 1	<b>TRUSTEE OF MICHIGAN STATE UNIVERSITY</b> Vote for not more than 2	<b>JUDGE OF COURT OF APPEALS</b> 4TH DISTRICT INCUMBENT POSITION Vote for not more than 3
Republican Party <input type="checkbox"/>	Mike Bishop <input type="checkbox"/> Eric Scherzing <input type="checkbox"/> James Weeks II <input type="checkbox"/> Jim Gasha <input type="checkbox"/> Jeremy Burgess <input type="checkbox"/> Natural Law <input type="checkbox"/>	Melania Foster <input type="checkbox"/> Jeff Bakwa <input type="checkbox"/> Faylene Owen <input type="checkbox"/> George J. Perrie <input type="checkbox"/> Michael H. Miller <input type="checkbox"/> Raymond Moses <input type="checkbox"/> Crystal Van Sickle <input type="checkbox"/> U.S. Taxpayers <input type="checkbox"/> Stephen J. Young <input type="checkbox"/> U.S. Taxpayers <input type="checkbox"/> Adam Adrianson <input type="checkbox"/> Terry Link <input type="checkbox"/> Bridgette Guzman <input type="checkbox"/> Natural Law <input type="checkbox"/>	Michelle J. Kelly <input type="checkbox"/> Judge of Court of Appeals Amy Ronayne Krause <input type="checkbox"/> Judge of Court of Appeals Patricia Murphy Lester <input type="checkbox"/> Judge of Court of Appeals
Democratic Party <input type="checkbox"/>			
Libertarian Party <input type="checkbox"/>			
U.S. Taxpayers Party <input type="checkbox"/>			
Green Party <input type="checkbox"/>			
Natural Law Party <input type="checkbox"/>			
<b>STATE</b>	<b>LEGISLATIVE</b>	<b>GOVERNOR OF WAYNE STATE UNIVERSITY</b> Vote for not more than 2	<b>JUDGE OF DISTRICT COURT</b> 33RD DISTRICT INCUMBENT POSITION Vote for not more than 1
<b>GOVERNOR AND LIEUTENANT GOVERNOR</b> Vote for not more than 1	<b>STATE SENATOR</b> 22ND DISTRICT Vote for not more than 1	Theresa M. Brennan <input type="checkbox"/> Judge of District Court Dennis Brewer <input type="checkbox"/>	
Rick Snyder <input type="checkbox"/> Brian Nelson <input type="checkbox"/> Callej <input type="checkbox"/> Republican <input type="checkbox"/>	Joe Huns <input type="checkbox"/> Shari Polisch <input type="checkbox"/> Jeff Wood <input type="checkbox"/> Libertarian <input type="checkbox"/>	Michael Bussallo <input type="checkbox"/> Republican <input type="checkbox"/> Seth Jesti <input type="checkbox"/> Republican <input type="checkbox"/> Marilyn Kelly <input type="checkbox"/> Democratic <input type="checkbox"/> Dane Alicia Thompson <input type="checkbox"/> Democratic <input type="checkbox"/> Dan Goebel <input type="checkbox"/> Libertarian <input type="checkbox"/> Brian Richard Wright <input type="checkbox"/> Libertarian <input type="checkbox"/> Shari A. Martin <input type="checkbox"/> U.S. Taxpayers <input type="checkbox"/> Marc Joseph Bonevick <input type="checkbox"/> U.S. Taxpayers <input type="checkbox"/> Margaret Gutshall <input type="checkbox"/> Green <input type="checkbox"/> Latham T. Redding <input type="checkbox"/> Green <input type="checkbox"/> Yolanda Robson <input type="checkbox"/> Natural Law <input type="checkbox"/>	Theresa M. Brennan <input type="checkbox"/> Judge of District Court Dennis Brewer <input type="checkbox"/>
Mark Schauer <input type="checkbox"/> Lisa Brown <input type="checkbox"/> Democratic <input type="checkbox"/>	<b>REPRESENTATIVE IN STATE LEGISLATURE</b> 42ND DISTRICT Vote for not more than 1	<b>LOCAL SCHOOL DISTRICT</b>	<b>BOARD MEMBER</b> HARTLAND CONSOLIDATED SCHOOLS 8 Year Term Vote for not more than 2
Mary Butzma <input type="checkbox"/> Scotty Soman <input type="checkbox"/> Libertarian <input type="checkbox"/>	Lena L. Thase <input type="checkbox"/> Republican <input type="checkbox"/> Timothy G. Johnson <input type="checkbox"/> Democratic <input type="checkbox"/>	Bill Gatewood <input type="checkbox"/> Michelle Hutchinson <input type="checkbox"/>	Bill Gatewood <input type="checkbox"/> Michelle Hutchinson <input type="checkbox"/>
Mark McFarlin <input type="checkbox"/> Richard Mendoza <input type="checkbox"/> U.S. Taxpayers <input type="checkbox"/>	<b>STATE BOARDS</b>	<b>BOARD MEMBER</b> HARTLAND CONSOLIDATED SCHOOLS 4 Year Term Vote for not more than 2	Charlie Aberasturi <input type="checkbox"/> Christopher Costa <input type="checkbox"/>
Paul Homenuk <input type="checkbox"/> Candace R. Cavry <input type="checkbox"/> Green <input type="checkbox"/>	<b>MEMBER OF THE STATE BOARD OF EDUCATION</b> Vote for not more than 2	<b>COUNTY</b>	<b>DISTRICT LIBRARY</b>
	Maria Carr <input type="checkbox"/> Republican <input type="checkbox"/> Jonathan Tade Williams <input type="checkbox"/> Republican <input type="checkbox"/> Pamela Pugh Smith <input type="checkbox"/> Democratic <input type="checkbox"/> Cassandra E. Ubrich <input type="checkbox"/> Democratic <input type="checkbox"/> Kimberly Moore <input type="checkbox"/> Libertarian <input type="checkbox"/> Gregory Scott Stempfle <input type="checkbox"/> Libertarian <input type="checkbox"/> John Adams <input type="checkbox"/> U.S. Taxpayers <input type="checkbox"/> Karen Adams <input type="checkbox"/> U.S. Taxpayers <input type="checkbox"/> Sherry A. Wells <input type="checkbox"/> Green <input type="checkbox"/> NIKI Mattson <input type="checkbox"/> Natural Law <input type="checkbox"/>	<b>COUNTY COMMISSIONER</b> 7TH DISTRICT Vote for not more than 1	<b>BOARD MEMBER</b> CROMAINE DISTRICT LIBRARY Vote for not more than 4
<b>SECRETARY OF STATE</b> Vote for not more than 1		Carol A. Griffith <input type="checkbox"/> Republican <input type="checkbox"/> Jim Delcamp <input type="checkbox"/> Democratic <input type="checkbox"/>	Judianne Chapman <input type="checkbox"/> Nancy Lewis <input type="checkbox"/> Linda D. Smith <input type="checkbox"/> Donald J. Thompson <input type="checkbox"/>
Ruth Johnson <input type="checkbox"/> Republican <input type="checkbox"/> Godfrey Dillard <input type="checkbox"/> Democratic <input type="checkbox"/> James Lewis <input type="checkbox"/> Libertarian <input type="checkbox"/> Robert Gale <input type="checkbox"/> U.S. Taxpayers <input type="checkbox"/> Jason Robert Gatties <input type="checkbox"/> Natural Law <input type="checkbox"/>	<b>REGENT OF THE UNIVERSITY OF MICHIGAN</b> Vote for not more than 2	<b>NONPARTISAN SECTION</b>	
<b>ATTORNEY GENERAL</b> Vote for not more than 1	Roll Meola <input type="checkbox"/> Republican <input type="checkbox"/> Ronald Wiley <input type="checkbox"/> Republican <input type="checkbox"/> Mike Behm <input type="checkbox"/> Democratic <input type="checkbox"/> Kathy White <input type="checkbox"/> Democratic <input type="checkbox"/> James Lewis Hudler <input type="checkbox"/> Libertarian <input type="checkbox"/> John Jacob <input type="checkbox"/> Libertarian <input type="checkbox"/> Joe Sanger <input type="checkbox"/> U.S. Taxpayers <input type="checkbox"/> Christine C. Schwartz <input type="checkbox"/> U.S. Taxpayers <input type="checkbox"/> Ian Swanson <input type="checkbox"/> Green <input type="checkbox"/>	<b>JUDICIAL</b>	
Bill Schuerle <input type="checkbox"/> Republican <input type="checkbox"/> Mark Tottan <input type="checkbox"/> Democratic <input type="checkbox"/> Justin M. Altman <input type="checkbox"/> Libertarian <input type="checkbox"/> Derald T. Van Sickle <input type="checkbox"/> U.S. Taxpayers <input type="checkbox"/> John Anthony La Pierre <input type="checkbox"/> Green <input type="checkbox"/>		<b>JUSTICE OF SUPREME COURT</b> Vote for not more than 2	
<b>CONGRESSIONAL</b>		Richard Bernstein <input type="checkbox"/> Doug Dern <input type="checkbox"/> Bill Murphy <input type="checkbox"/> James Robert Redford <input type="checkbox"/> Brian Zahra <input type="checkbox"/> Justice of Supreme Court	
<b>UNITED STATES SENATOR</b> Vote for not more than 1		<b>JUSTICE OF SUPREME COURT</b> Partial Term Ending 01/01/2017 INCUMBENT POSITION Vote for not more than 1	
Tami Lynn Lind <input type="checkbox"/> Republican <input type="checkbox"/> Mary Peters <input type="checkbox"/> Democratic <input type="checkbox"/> Jim Fulmer <input type="checkbox"/> Libertarian <input type="checkbox"/> Richard A. Washburn <input type="checkbox"/> U.S. Taxpayers <input type="checkbox"/> Chris Washburn <input type="checkbox"/> Green <input type="checkbox"/>		Kerry L. Morgan <input type="checkbox"/> Deborah A. Thomas <input type="checkbox"/> David Viviano <input type="checkbox"/> Justice of Supreme Court <input type="checkbox"/>	

PROPOSAL SECTION	DISTRICT LIBRARY
<b>STATE</b>	<b>CROMAINE DISTRICT LIBRARY</b> BALLOT PROPOSAL
<b>PROPOSAL 14-1</b>	Shall the Cromaine District Library, County of Livingston, Michigan, borrow the sum of not to exceed Twelve Million Dollars (\$12,000,000) and issue its general obligation unlimited tax bonds therefor, payable in not to exceed twenty (20) years from date of issuance exclusive of refunding, for the purpose of paying all or part of the costs of acquiring, constructing, furnishing and equipping an expansion and improvements to the Cromaine Library, including related parking and site improvements? The estimated millage to be levied in 2015 is 0.85 mls (\$0.85 per \$1,000 of taxable value) and the estimated simple average annual millage rate required to retire the bonds is 0.78 mls (\$0.78 per \$1,000 of taxable value).
<b>A REFERENDUM OF PUBLIC ACT 520 OF 2012, ESTABLISHING A HUNTING SEASON FOR WOLVES AND AUTHORIZING ANNUAL WOLF HUNTING SEASONS</b>	YES <input type="checkbox"/> NO <input type="checkbox"/>
Public Act 520 of 2012 would:	
<ul style="list-style-type: none"> <li>Designate wolf as game for hunting purposes and authorize the first wolf hunting season.</li> <li>Allow the Natural Resources Commission to schedule annual wolf hunting seasons.</li> <li>Provide criminal penalties for the unlawful possession or taking of wolves, but shield a person who lawfully captures or destroys a wolf from prosecution.</li> <li>Require a person who wishes to hunt wolves to obtain a wolf hunting license.</li> <li>Create a Wolf Management Advisory Council for the purpose of making nonbinding recommendations to the legislature regarding the proper management of wolves.</li> </ul>	
Should this law be approved?	YES <input type="checkbox"/> NO <input type="checkbox"/>
<b>PROPOSAL 14-2</b>	
<b>A REFERENDUM OF PUBLIC ACT 21 OF 2013, GRANTING THE NATURAL RESOURCES COMMISSION THE POWER TO DESIGNATE WOLVES AND CERTAIN OTHER ANIMALS AS GAME WITHOUT LEGISLATIVE ACTION</b>	
Public Act 21 of 2013 would:	
<ul style="list-style-type: none"> <li>Allow the Natural Resources Commission (NRC) to designate certain animals as game for hunting purposes and establish the first hunting season for game animals without legislative action.</li> <li>Continue the NRC's designation of wolves as game and allow the NRC to set a wolf hunting season.</li> <li>Grant the Legislature sole authority to remove a species from the list of designated game animals.</li> <li>Eliminate the \$1.00 hunting and fishing licensing fee for members of the military, whether stationed inside or outside of Michigan, subject to any lottery.</li> <li>Give the NRC sole authority to regulate fishing.</li> </ul>	
Should this law be approved?	YES <input type="checkbox"/> NO <input type="checkbox"/>

Genoa Charter Township, Precinct 12

PARTISAN SECTION	CONGRESSIONAL	STATE BOARDS	JUDICIAL
<b>STRAIGHT PARTY TICKET</b> Vote for not more than 1	<b>REPRESENTATIVE IN CONGRESS</b> 8TH DISTRICT Vote for not more than 1	<b>TRUSTEES OF MICHIGAN STATE UNIVERSITY</b> Vote for not more than 2	<b>JUDGE OF COURT OF APPEALS</b> 4TH DISTRICT INCUMBENT POSITION Vote for not more than 3
Republican Party <input type="checkbox"/>	<b>Miss Bishop</b> Republican	<b>Melanie Foster</b> Republican	<b>Michael J. Kelly</b> Judge of Court of Appeals
Democratic Party <input type="checkbox"/>	<b>Eric Scherzberg</b> Democrat	<b>Jeri Babine</b> Republican	<b>Amy Mayhew Krasno</b> Judge of Court of Appeals
Libertarian Party <input type="checkbox"/>	<b>James Weeks II</b> Libertarian	<b>Faylene Owen</b> Democrat	<b>Patrick Murphy</b> Judge of Court of Appeals
U.S. Taxpayers Party <input type="checkbox"/>	<b>Jim Gaska</b> Green	<b>George J. Perle</b> Democrat	
Green Party <input type="checkbox"/>	<b>Jeremy Burgess</b> Natural Law	<b>Michael H. Miller</b> Libertarian	
Natural Law Party <input type="checkbox"/>		<b>Raymond Messer</b> Libertarian	
	<b>LEGISLATIVE</b>	<b>Crystal Van Nieuw</b> U.S. Taxpayers	
	<b>STATE SENATOR</b> 22ND DISTRICT Vote for not more than 1	<b>U.S. Taxpayers</b> Stephen J. Young	<b>JUDGE OF DISTRICT COURT</b> 33RD DISTRICT INCUMBENT POSITION Vote for not more than 1
	<b>Joe Hume</b> Republican	<b>Adam Anderson</b> Green	<b>Deborah Brewer</b> Judge of District Court
	<b>Shari Palenich</b> Democrat	<b>Terry Link</b> Green	<b>Theresa M. Brannon</b> Judge of District Court
	<b>John Wood</b> Libertarian	<b>Brigitte Guzman</b> Natural Law	
<b>GOVERNOR AND LIEUTENANT GOVERNOR</b> Vote for not more than 1	<b>REPRESENTATIVE IN STATE LEGISLATURE</b> 42ND DISTRICT Vote for not more than 1	<b>GOVERNOR OF WAYNE STATE UNIVERSITY</b> Vote for not more than 2	<b>LOCAL SCHOOL DISTRICT</b>
<b>Rick Snyder</b> Republican	<b>Lisa L. Thies</b> Republican	<b>Michael Buscato</b> Republican	<b>BOARD MEMBER</b> PINCKEY COMMUNITY SCHOOLS Vote for not more than 3
<b>Brian Nelson Caffey</b> Republican	<b>Vimothy McJohnson</b> Democrat	<b>Boish Jardi</b> Republican	<b>Deborah Reynolds</b>
<b>Mark Schauer</b> Democrat		<b>Marilyn Kelly</b> Democrat	<b>George A. Rogers</b>
<b>Lisa Brown</b> Democrat		<b>Dana Alicia Thompson</b> Democrat	
<b>Mary Brizama</b> Libertarian		<b>Don Goebel</b> Libertarian	
<b>Scotty Boman</b> Libertarian		<b>Brian Richard Wright</b> Libertarian	
<b>Mark McFarlin</b> U.S. Taxpayers		<b>Shari A. Melvin</b> U.S. Taxpayers	
<b>Richard Mendez</b> U.S. Taxpayers		<b>Mara Joseph Soehnle</b> U.S. Taxpayers	
<b>Paul Homestead</b> Green		<b>Margaret Churchill</b> Green	
<b>Candace R. Caveny</b> Green		<b>Latham T. Redding</b> Green	<b>DISTRICT LIBRARY</b>
	<b>MEMBER OF THE STATE BOARD OF EDUCATION</b> Vote for not more than 2	<b>Yolande Robison</b> Natural Law	<b>BOARD MEMBER</b> BRIGHTON DISTRICT LIBRARY Vote for not more than 3
	<b>Marie Carr</b> Republican		<b>Shari McLean</b>
	<b>Jonathan Yoda Williams</b> Republican		<b>Jane Petrie</b>
	<b>Pamela Pugh Smith</b> Democrat		<b>Kathryn Poppy</b>
	<b>Cassandra E. Ubrich</b> Democrat		
	<b>Kimberly Moore</b> Libertarian	<b>COUNTY</b>	
	<b>Gregory Scott Memphis</b> Libertarian	<b>COUNTY COMMISSIONER</b> 7TH DISTRICT Vote for not more than 1	
	<b>John Adams</b> U.S. Taxpayers	<b>Carol S. Griffith</b> Republican	
	<b>Karen Adams</b> U.S. Taxpayers	<b>Jim DeCamp</b> Democrat	
	<b>Sherry A. Wells</b> Green		
	<b>Nikki Madison</b> Natural Law		
		<b>NONPARTISAN SECTION</b>	
	<b>REGENT OF THE UNIVERSITY OF MICHIGAN</b> Vote for not more than 2	<b>JUDICIAL</b>	
	<b>Rob Steele</b> Republican	<b>JUSTICE OF SUPREME COURT</b> Vote for not more than 2	
	<b>Mark Forten</b> Democrat	<b>Doug Dera</b>	
	<b>Justin M. Altman</b> Libertarian	<b>Bill Murphy</b>	
	<b>Derald F. Van Sickle</b> U.S. Taxpayers	<b>James Robert Redford</b>	
	<b>John Anthony La Pietra</b> Green	<b>Brian Zahra</b> Justice of Supreme Court	
		<b>Richard Barnason</b>	
<b>CONGRESSIONAL</b>		<b>JUSTICE OF SUPREME COURT</b> Partial Term Ending 11/01/2017 INCUMBENT POSITION Vote for not more than 1	
<b>UNITED STATES SENATOR</b> Vote for not more than 1		<b>Deborah A. Thomas</b>	
<b>John Lynn Lund</b> Republican		<b>David Viviana</b> Justice of Supreme Court	
<b>Gary Peters</b> Democrat		<b>Kerry L. Morgan</b>	
<b>Jim Fulmer</b> Libertarian			
<b>Richard A. Martin</b> U.S. Taxpayers			
<b>Chris Washburn</b> Green			

VOTE BOTH FRONT AND BACK OF BALLOT

PRINT Card 94 94Pci 120 "Genoa Charter Township, Precinct 12"

PROPOSAL SECTION	LOCAL SCHOOL DISTRICT
<b>STATE</b>	<b>PINCKEY COMMUNITY SCHOOLS</b> OPERATING MILLAGE RENEWAL PROPOSAL
<b>PROPOSAL 14-1</b>	
<b>A REFERENDUM OF PUBLIC ACT 520 OF 2012, ESTABLISHING A HUNTING SEASON FOR WOLVES AND AUTHORIZING ANNUAL WOLF HUNTING SEASONS</b>	This proposal will allow the school district to levy the statutory rate of 18 mills on all property, except principal residence and other property exempted by law, required for the school district to receive its revenue per pupil foundation allowance and renewing millage that will expire with the 2014 tax levy.
Public Act 520 of 2012 would:	Shall the currently authorized millage rate limitation of 18 mills (\$18.00 on each \$1,000 of taxable valuation) on the amount of taxes which may be assessed against all property, except principal residence and other property exempted by law, in Pinckney Community Schools, Livingston and Westland Counties, Michigan, be renewed for a period of 8 years, 2015 to 2020, inclusive, to provide funds for operating purposes; the estimate of the revenue that the school district will collect if the millage is approved and levied in 2015 is approximately \$3,728,530 (this is a renewal of millage which will expire with the 2014 tax levy)?
<ul style="list-style-type: none"> <li>Designate wolf as game for hunting purposes and authorize the first wolf hunting season.</li> <li>Allow the Natural Resources Commission to schedule annual wolf hunting seasons.</li> <li>Provide criminal penalties for the unlawful possession or jacking of wolves, but shield a person who lawfully captures or destroys a wolf from prosecution.</li> <li>Require a person who wishes to hunt wolves to obtain a wolf hunting license.</li> <li>Create a Wolf Management Advisory Council for the purpose of making nonbinding recommendations to the legislature regarding the proper management of wolves.</li> </ul>	YES NO
Should this law be approved?	YES NO
<b>PROPOSAL 14-2</b>	
<b>A REFERENDUM OF PUBLIC ACT 21 OF 2013, GRANTING THE NATURAL RESOURCES COMMISSION THE POWER TO DESIGNATE WOLVES AND CERTAIN OTHER ANIMALS AS GAME WITHOUT LEGISLATIVE ACTION</b>	
Public Act 21 of 2013 would:	
<ul style="list-style-type: none"> <li>Allow the Natural Resources Commission (NRC) to designate certain animals as game for hunting purposes and establish the first hunting season for game animals without legislative action.</li> <li>Continue the NRC's designation of wolves as game and allow the NRC to set a wolf hunting season.</li> <li>Grant the Legislature sole authority to remove a species from the list of designated game animals.</li> <li>Eliminate the \$1.00 hunting and fishing licensing fee for members of the military, whether stationed inside or outside of Michigan, subject to any lottery.</li> <li>Give the NRC sole authority to regulate fishing.</li> </ul>	
Should this law be approved?	YES NO

VOTE BOTH FRONT AND BACK OF BALLOT



**CHECK REGISTERS FOR TOWNSHIP BOARD MEETING**

**DATE: October 6, 2014**

<b>TOWNSHIP GENERAL EXPENSES: thur October 6, 2014</b>	<b>\$ 110,664.63</b>
<b>September 26, 2014 Bi Weekly Payroll</b>	<b>\$ 77,899.46</b>
<b>September 30, 2014 Quarterly Payroll</b>	<b>\$ 6,978.98</b>
<b>October 1, 2014 Monthly Payroll</b>	<b>\$ 10,607.35</b>
<b>OPERATING EXPENSES: October 6, 2014</b>	<b><u>\$ 141,308.62</u></b>
<b>TOTAL</b>	<b>\$ 347,459.04</b>

<u>Check Number</u>	<u>Vendor No</u>	<u>Vendor Name</u>	<u>Check Date</u>	<u>Check Amount</u>
31079	ARCHINAL	Michael Archinal	09/10/2014	30.44
31080	BROWNT	Tara Brown	09/10/2014	25.00
31081	GORDONFO	Gordon's Food Services	09/10/2014	95.87
31082	LIVCP&A	Livingston Press & Argus	09/10/2014	345.00
31083	LSL	LSL Planning, Inc.	09/10/2014	803.71
31084	ADAMS	Adams Well Drilling, Inc.	09/17/2014	453.00
31085	ATT& IL	AT&T	09/17/2014	137.68
31086	BLUE CRO	Blue Cross & Blue Shield Of Mi	09/17/2014	27,658.05
31087	BullsEye	BullsEye Telecom	09/17/2014	269.68
31088	CONTINEN	Continental Linen Service	09/17/2014	102.90
31089	ETNA SUP	Etna Supply Company	09/17/2014	30,158.31
31090	FED EXPR	Federal Express Corp	09/17/2014	28.31
31091	Mancuso	Mancuso & Cameron, P.C.	09/17/2014	3,740.00
31092	MASTER M	Master Media Supply	09/17/2014	227.98
31093	MICHAS	Michigan Assoc. of Planning	09/17/2014	425.00
31094	RELIANCE	Reliance Standard Life Insuran	09/17/2014	1,940.37
31095	VERIZONW	Verizon Wireless	09/17/2014	565.48
31096	WEX	WEX Bank	09/17/2014	69.13
31097	AMER IMA	Applied Imaging	09/24/2014	736.81
31098	ARCHINAL	Michael Archinal	09/24/2014	1,004.88
31099	COMCAST	Comcast	09/24/2014	130.69
31100	DEXTER	Dexter Builders	09/24/2014	3,425.00
31101	DTE EN	DTE Energy	09/24/2014	138.20
31102	Economic	Economic Development Council o	09/24/2014	20,000.00
31103	JOHNSONR	Johnson, Rosati, Schultz & Jop	09/24/2014	525.00
31104	MROCZKA	Laura Mroczka	09/24/2014	57.11
31105	Net serv	Network Services Group, L.L.C.	09/24/2014	202.50
31106	SECURITY	Security Lock Service	09/24/2014	226.50
31107	SOM-TRE	State Of Mich- Dept Of Treasur	09/24/2014	6,345.06
31108	TRI COUN	Tri County Supply, Inc.	09/24/2014	176.03
31109	WAL MART	Wal Mart Stores	09/24/2014	231.97
31110	A T & T	A T & T	09/26/2014	96.07
31111	BUS IMAG	Business Imaging Group	09/26/2014	51.70
31112	Chas	CHASE	09/26/2014	5,012.04
31113	MASTER M	Master Media Supply	09/26/2014	139.16
31114	PFEFFER	Pfeffer, Hanniford, Palka	09/26/2014	1,900.00
31115	Perfect	Perfect Maintenance Cleaning	09/26/2014	3,190.00

Report Total:

110,664.63

Accounts Payable  
Computer Check Register

Genoa Township

2911 Dorr Road  
Brighton, MI 48116

(810) 227-5225

User: cindy

Printed: 09/18/2014 - 14:09

Bank Account: 101CH

Check	Vendor No	Vendor Name	Date	Invoice No	Amount
13167	AETNA LI	Aetna Life Insurance & Annuity	09/22/2014		50.00
Check 13167 Total:					50.00
13168	EFT-Equi	Equivest Unit Annuity Lock Box	09/22/2014		705.00
Check 13168 Total:					705.00
13169	EFT-FED	EFT- Federal Payroll Tax	09/22/2014		8,124.33
					4,535.51
					4,535.51
					1,060.73
					1,060.73
Check 13169 Total:					19,316.81
13170	EFT-PENS	EFT- Payroll Pens Ln Pyts	09/22/2014		1,741.97
Check 13170 Total:					1,741.97
13171	EFT-TASC	EFT-Flex Spending	09/22/2014		1,382.62
Check 13171 Total:					1,382.62
13172	FIRST NA	First National Bank	09/22/2014		4,040.00
					50,663.06

Check 13172 Total:

54,703.06

Report Total:

77,899.46

---

Accounts Payable  
Computer Check Register

**Genoa Township**

2911 Dorr Road  
Brighton, MI 48116

(810) 227-5225

User: cindy

Printed: 09/17/2014 - 11:17

Bank Account: 101CH

Check	Vendor No	Vendor Name	Date	Invoice No	Amount
13165	EFT-FED	EFT- Federal Payroll Tax	09/30/2014		91.10
					406.11
					406.11
					94.98
					94.98
				Check 13165 Total:	1,093.28
13166	FIRST NA	First National Bank	09/30/2014		5,427.40
				Check 13166 Total:	5,427.40
				Report Total:	6,520.68

6520.68  
458.30  
6978.98

Genoa Charter Township  
User: cindy

Payroll  
Computer Check Register

Printed: 09/17/14 10:55  
Batch: 610-09-2014

<u>Check No</u>	<u>Check Date</u>	<u>Employee Information</u>		<u>Amount</u>
12098	09/30/2014	McManus	John McManus	310.30
12099	09/30/2014	Poissant	Gerald Poissant	148.00
Total Number of Employees: 2		Total for Payroll Check Run:		458.30

# Accounts Payable

## Computer Check Register

### Genoa Township

2911 Dorr Road  
Brighton, MI 48116

(810) 227-5225

User: cindy

Printed: 09/19/2014 - 14:17

Bank Account: 101CH

Check	Vendor No	Vendor Name	Date	Invoice No	Amount
13173	EFT-FED	EFT- Federal Payroll Tax	10/01/2014		1,896.17 636.15 636.15 148.77 148.77
				Check 13173 Total:	3,466.01
13174	EFT-PENS	EFT- Payroll Pens Ln Pyts	10/01/2014		394.21
				Check 13174 Total:	394.21
13175	EFT-TASC	EFT-Flex Spending	10/01/2014		166.66
				Check 13175 Total:	166.66
13176	FIRST NA	First National Bank	10/01/2014		6,580.47
				Check 13176 Total:	6,580.47
				Report Total:	10,607.35

## #503 DPW UTILITY FUND

## Payment of Bills

September 8 - 28, 2014

Type	Date	Num	Name	Memo	Amount
Check	09/09/2014	2951	Genoa Township G/O New User Fund	Loan Payment to Genoa Twp 9-30-2014	-16,037.00
Check	09/09/2014	2952	Lake Edgewood-Sewer	Payment to Loan 9-30-2014	-171.52
Check	09/09/2014	2953	Gordon Food Service	8-1-2014 to 8-30-2014	-332.08
Check	09/09/2014	2954	U.S. POSTMASTER	Lake Edgewood, Pine Creek Qtr Billing	-178.44
Check	09/09/2014	2955	MMRMA	1st and 2nd Installment	-24,702.26
Check	09/09/2014	2956	OAK POINTE OPERATING	VOID: Reimburse Portion under Budget	0.00
Check	09/09/2014	2957	G/O Sewer	Reimburse Portion under budget	-798.87
Check	09/21/2014	2958	MHOG-Water	Reimburse Portion under Budget	-1,314.95
Check	09/10/2014	2959	Oak Pointe Operating s/w	Reimburse Portion under budget	-863.66
Check	09/18/2014	2960	Blackburn Mfg. Co.	Invoice #0472439	-250.41
Check	09/18/2014	2961	D&G Equipment, Inc.	invoice # 218268	-39.77
Bill Pmt -Check	09/18/2014	2962	D&G Equipment, Inc.		-593.89
Bill Pmt -Check	09/18/2014	2963	GfG Instrumentation	Repair G450SN:11028701 Gas Detector	-526.02
Bill Pmt -Check	09/18/2014	2964	HOWELL TRUE VALUE HARDWARE		-24.45
Bill Pmt -Check	09/18/2014	2965	NORTHWEST PIPE & SUPPLY	Day of Caring reimburseable	-7.03
Bill Pmt -Check	09/18/2014	2966	PAETEC	Customer Line 8-1 to 8-29-2014	-44.14
Bill Pmt -Check	09/18/2014	2967	Port City Communications, Inc.	9-1-2014 to 9-31-2014	-268.95
Bill Pmt -Check	09/18/2014	2968	Roys Autoworks		-3,057.54
Bill Pmt -Check	09/18/2014	2969	STANDARD ELECTRIC COMPANY	United Care Day	-7.80
Bill Pmt -Check	09/18/2014	2970	Victory Lane Quick Oil Change		-347.37
Check	09/18/2014	2972	LOWE'S	08-05-14 to 8-29-2014	-1,531.98
Check	09/18/2014	2973	Tractor Supply Co.	Professional Servies for period ending August :	-380.52
Bill Pmt -Check	09/18/2014	2974	WEX Bank	Fleet gas and washing	-4,087.73
Check	09/17/2014	2975	Fastenal Company	INVOICE #MIBRG77922	-17.50
Check	09/17/2014	2976	Red Wing Shoe Store	INVOICE#5170000002851	-200.00
Check	09/17/2014	2977	Red Wing Shoe Store	INVOICE 5170000002892	-188.99
Check	09/17/2014	2978	Chase Card Services	STATEMENT 8-07-14 TO 9-7-2014	-4,712.58
Check	09/17/2014	2979	Verizon Wireless	INVOICE # 9731557787	-276.58
Check	09/17/2014	2980	Fastenal Company	INVOICE#MIBRG77952	-11.33
Bill Pmt -Check	09/22/2014	2981	State of Michigan	Mathew Hiunt Exam	-70.00
Check	09/18/2014	2982	Genoa Township	REIMBURSE GENOA -MANCUSO \$ CAMERC	-520.00
Check	09/22/2014	2983	Staples Credit Plan	INVOICE # 1145894511 INVOICE # 3202	-337.94
Check	09/22/2014	2984	Ashley Repke	MHOG CLOTHING	-179.92
Check	09/24/2014	2985	Pfeffer-Hanniford-Palka	JULY 1-2014 TO SEPTEMBER 20-2014	-1,900.00
Check	09/24/2014	2986	Greg Tatara	CAR ALLOWANCE OCTOBER 2014	-500.00
Check	09/24/2014	2987	HUMPHRISS	CAR ALLOWANCE OCTOBER 2014	-250.00
<b>Total</b>					<b>-64,525.00</b>



#593 LAKE EDGEWOOD W/S FUND

Payment of Bills

September 8 - 28, 2014

Type	Date	Num	Name	Memo	Amount
Check	09/10/2014	2587	Consumers Energy	Lake Edgewood Invoices	-11.45
Check	09/10/2014	2588	MMRMA	Policy #M0001432 & R0001432 7/1/13 - 7/1/14	-626.63
Check	09/16/2014	2589	BullsEye Telecom	Inv.#19615901	-373.46
Check	09/16/2014	2590	Brighton Analytical L.L.C.	Invoice #0914-86233	-77.00
Check	09/16/2014	2591	Cooper's Turf Management	Invoice #12253	-280.00
Check	09/16/2014	2592	Consumers Energy	7817 Bendix Rd	-18.70
Check	09/16/2014	2593	D & G EQUIPMENT, INC.	Invoice 220477	-172.22
Bill Pmt -Check	09/16/2014	2594	GENOA TWP DPW FUND	Maintenance/Billing Fees September 2014	-9,983.14
Bill Pmt -Check	09/16/2014	2595	Hubbell, Roth & Clark, Inc	Professional Servies for period ending August 2014	-1,930.59
Bill Pmt -Check	09/16/2014	2596	PVS NOLWOOD CHEMICALS, INC	Invoice #450559	-1,122.00
Bill Pmt -Check	09/16/2014	2597	Tetra Tech Inc.	Inv#50811352	-775.62
Bill Pmt -Check	09/16/2014	2598	USA BLUE BOOK		-716.43
Bill Pmt -Check	09/23/2014	2599	LIVINGSTON COUNTY DRAIN COMMISSI	Review Fee	-410.00
<b>Total</b>					<b>-16,497.24</b>

## #592 OAK POINTE WATER/SEWER FUND

## Payment of Bills

September 8 - 28, 2014

Type	Date	Num	Name	Memo	Amount
Check	09/10/2014	3077	MMRMA	Policy#M0001432 & R0001432 7/1/14 - 7/1/2015	-1,783.63
Check	09/10/2014	3078	BRIGHTON ANALYTICAL, LLC	Customer ID GENOATWP	-201.00
Check	09/16/2014	3084	BRIGHTON ANALYTICAL, LLC	Customer ID GENOATWP	-201.00
Check	08/16/2014	3085	Bullseye Telecom	Inv. #18980723 06/09/14	-348.37
Check	09/16/2014	3086	COOPERS TURF MANAGEMENT, LLC	Invoice #12319	-973.75
Check	09/16/2014	3087	COOPERS TURF MANAGEMENT, LLC	Invoice #12254	-430.00
Check	09/16/2014	3088	Complete Battery Source	Invoice # 292254 BRI	-71.20
Check	09/16/2014	3089	DUBOIS COOPER ASSOCIATES INCORPORA	Invoice #842124	-104.70
Check	09/16/2014	3090	DUBOIS COOPER ASSOCIATES INCORPORA	Invoice 170913	-11,979.14
Check	09/16/2014	3091	D & G Equipment, Inc	Invoice # 220477	-172.22
Check	09/16/2014	3092	GENOA TWP DPW FUND	Invoice # 279	-37,717.85
Check	09/16/2014	3093	GRAINGER	Acct#862003803 Invoice # 9526901237	-707.61
Check	09/16/2014	3094	HOWELL TRUE VALUE HARDWARE	Invoice 071569	-69.91
Check	09/16/2014	3095	M & K Jetting and Televising	Invoice 141082	-675.00
Check	09/16/2014	3096	STANDARD ELECTRIC	Inv. #1752086-00	-105.95
Check	09/16/2014	3097	PVS Nolwood Chemicals, Inc	Invoice 448945 credit Memo 120442	-997.00
Check	09/16/2014	3098	Tetra Tech, Inc.	Invoice # 50820651	-725.36
Check	09/16/2014	3099	Tetra Tech, Inc.	Invoice #50829893	-2,178.01
Check	09/16/2014	3100	Wolverine Power Systems, inc.	Invoice # 0091172-IN	-436.92
Bill Pmt -Cl	09/26/2014	3101	AT & T		-135.28
Bill Pmt -Cl	09/26/2014	3102	BRIGHTON ANALYTICAL, LLC	September Invoices 2014	-268.00
Bill Pmt -Cl	09/26/2014	3103	GRUNDY ACE OF HOWELL	VOID: Mop head and Battery	0.00
Bill Pmt -Cl	09/26/2014	3104	GRUNDY ACE OF HOWELL	Mop Head and Battery	-4.48
<b>Total</b>					<b>-60,286.38</b>

**Payment of Bills**

September 8 - 28, 2014

<u>Type</u>	<u>Date</u>	<u>Num</u>	<u>Name</u>	<u>Memo</u>	<u>Amount</u>
-------------	-------------	------------	-------------	-------------	---------------

no checks issued

## GENOA CHARTER TOWNSHIP BOARD

Regular Meeting  
September 15, 2014

### MINUTES

Supervisor McCririe called the regular meeting of the Genoa Charter Township Board to order at 6:30 p.m. The Pledge of Allegiance was then said. The following board members were present constituting a quorum for the transaction of business: Gary McCririe, Paulette Skolarus, Robin Hunt, Jean Ledford, Todd Smith, Linda Rowell and Jim Mortensen. Also present were Township Assistant Manager Kelly VanMarter and seven persons in the audience.

Call to the Public was made with no response.

#### Approval of Consent Agenda:

Moved by Smith and supported by Rowell to approve all items listed under the consent agenda, deleting Todd Smith's name as present from the Minutes of Aug. 18<sup>th</sup>, further, moving petition No. 3 to the regular agenda for discussion. The motion carried unanimously.

#### **1. Payment of Bills.**

#### **2. Request to Approve Minutes: August 18, 2014**

#### Approval of Regular Agenda:

Moved by Smith and supported by Mortensen to approve for action all items listed under the regular agenda. The motion carried unanimously.

#### **3. Request for approval of a five-year contract with our Certified Public Accountants Pfeffer, Hanniford and Palka allowing a 1% increase annually.**

Moved by Ledford and supported by Rowell to approve a five year contract with Pfeffer, Hanniford & Palka beginning March 31, 2014 with the following fees: \$28,500., \$28,785., \$29,050., \$29,340., \$29,600. The motion carried unanimously.

#### **3. Resolution honoring Dean Tengel honoring for his years of service on the Planning Commission.**

Mr. Tengel was not present for the presentation. This item will be considered at the next regular meeting of the board.

#### **4. Request to receive the audit reports from Township Auditor Ken Palka for the Fiscal Year ending March 31, 2014.**

Mr. Palka provided a summary of the audit related to the township funds for the fiscal year ending March 31, 2014. Palka thanked the board for their continued confidence in his firm's work. He stated that the township is in good financial condition. He asked for consideration of the following practices:

- Control over the financial reporting process
- A review of online payments by two parties
- Budget amendments include the fund numbers on the agenda
- A nepotism policy be developed

Moved by Smith and supported by Mortensen to receive and accept the audit as presented. The motion carried unanimously.

**5. Request for approval to implement a debt charge on the Oak Pointe Quarterly Operation and Maintenance and Sewer Bill as presented by Greg Tatara.**

Moved by Skolarus and supported by Mortensen to implement a debt charge on the Oak Pointe Quarterly Operation and Maintenance Sewer Bill as follows:

- Metered Debt Charge – Per Residential Unit \$64.00 Sewer Debt Base Flat Fee + \$1.70/1,000 gallons for usage over 10,000 gallons/quarter (Sewer Debt Above Base Fee)
- Flat Debt Charge – Per Residential Unit - \$76.00 Sewer Debt Base Flat Fee
- Commercial Debt Charge (Applied to Buildings with usage greater than 6 residential homes), \$384.00 Flat Fee (Based on 6 Residential Flat Fees) + \$2.70/1,000 gallons for usage over 60,000 gallons/quarter

The motion carried unanimously.

**6. Request to approve Michigan Association of Planning Conference budgets.**

Moved by Rowell and supported by Smith to approve the conference budget as requested. The motion carried unanimously.

**7. Request for approval to re-appoint Diana Lowe to the Planning Commission to a term expiring 06/30/2017 as recommended by McCririe.**

Moved by Smith and supported by Rowell to reappoint Diana Lowe to the Planning Commission as requested. The motion carried unanimously.

Skolarus asked that personal loans from an employee's pension account be eliminated from the public list of payment of bills and instead be directly deposited with the approval of the treasurer and clerk through an on-line deposit. Skolarus will bring back a detailed description to the next regular meeting for approval

Skolarus asked that a petition be prepared for Timberview subdivision allowing a seven year repayment instead of the normal five years. It was the consensus of the board that this be allowed.

Rowell asked that ZBA membership and appointments be considered through letters of interest from residents through publication in the newsletter.

The regular meeting of the board was adjourned at 7:20 p.m.



Paulette A. Skolarus, Clerk  
Genoa Charter Township


(Press/Argus 09/19/2014)

To: Genoa Charter Township Board

From: Polly Skolarus, Clerk

**Subject: Employee Personal Loans from Principal Financial**

- Pension funds are directly deposited into employee accounts with Principal Financial on a quarterly basis
  - This deposit is determined by 10% of their quarterly paycheck
  - Vesting is determined as follows: 25% after one year, 50% after two years, 75% after three years and 100% after four years
  - Employees are permitted under the policy governing these funds to withdraw up to 50% of vested dollars
  - Employees may apply for a maximum of two loans from their retirement accounts
  - Loan requests from employees are processed through the township
  - Funds are disbursed directly to Genoa Township by check and deposited into fund 101-000-238-000
  - Document repayment plans are then signed by the employee allowing repayment from their wages
  - Disbursements will be directly deposited online to the employees personal account from fund 101-000-238-000
  - The Township Treasurer's Office will approve this payment
  - The Township Clerk's office will provide the online payment to the employee
  - Should the employee leave the employ of Genoa Township the balance of the loan amount will be taxed as income to the employee
  - The township is not responsible for any debt related to these loans
- 
- Policy/loans from principal

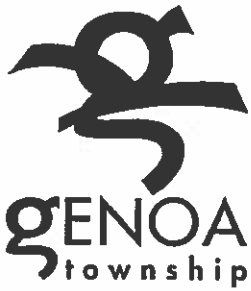

2911 Dorr Road  
Brighton, MI 48116  
810.227.5225  
810.227.3420 fax  
genoa.org

September 23, 2014

To: Pete Senf, Principal Financial Group  
Via e-mail: [Senf.Pete@principal.com](mailto:Senf.Pete@principal.com)

Re: Genoa Township Pension Plan, 4-43634 and Proposal # 333781-1

Dear Pete,

Kim Lane and I met with Herman Klingelhofer to discuss the proposal. We accept everything you discussed with Herman and understand fee reductions to be as follows:

- 1) Advisor compensation reduced to 0.20% levelized, effective **December 1, 2014**.
- 2) Reduction of Plan contract administrative expenses paid by participants from 0.45% to 0.33%, also effective **December 1, 2014**.

In addition, we wish to make the following fund consolidations effective **December 1, 2014**:

- 1) Close SmallCap Blend Separate Account R6 and transfer balances & investment elections to (existing) SmallCap S&P 600 Index Account R6.
- 2) Close MidCap Separate Account R6 and transfer balances & investment elections to (new) MidCap S&P 400 Index Account R6.
- 3) Close LargeCap Growth II Separate Account R6 and transfer balances & investment elections to (existing) LargeCap Growth I Separate Account R6. Also, re-open LargeCap Growth I to new deposits and transfer of existing balances.
- 4) Close Principal LifeTime Separate Accounts R6 and transfer balances & investment elections to (new) Principal Trust Target Date Funds R6.

We will work with Herman to ensure we properly notify participants relative to content and timing of employee notices. I'm sure you'll provide any fund information he requests as part of these changes.

Finally, you're aware the Pension Plan does allow for participant loans, but a participant may only have one loan at a time. We would like to amend the Plan to allow for 2 (two) loans to be outstanding at any one time, but never to exceed IRS guidelines for maximum loan amounts.

Should you require any further direction, please do not hesitate to contact me.

Sincerely,

Paulette A. Skolarus  
Plan Trustee

Cc: Ms. Kim Lane  
Mr. Herman Klingelhofer

**SUPERVISOR**

Gary T. McCririe

**CLERK**

Paulette A. Skolarus

**TREASURER**

Robin L. Hunt

**MANAGER**

Michael C. Archinal

**TRUSTEES**


H. James Mortensen

Jean W. Ledford

Todd W. Smith

Linda Rowell



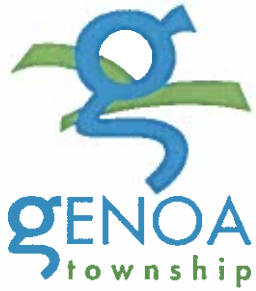

2911 Dorr Road  
Brighton, MI 48116  
810.227.5225  
810.227.3420 fax  
genoa.org

**THE GENOA CHARTER TOWNSHIP BOARD  
HEREBY PRESENTS RESOLUTION ??-??  
TO DEAN TENGEL**

WHEREAS; Dean Tengel served Genoa Charter Township for eleven years, first as a member of the Zoning Board of Appeals followed by the Planning Commission; and

WHEREAS; Mr. Tengel has significantly contributed, including service as Vice Chairman of the Planning Commission; and

WHEREAS; Mr. Tengel's performance always characterized an obvious dedication to civic involvement; and

WHEREAS; Mr. Tengel always strived to improve his knowledge through continuing education, including the Michigan State University Extension Citizen Planner program;

NOW, THEREFORE, BE IT RESOLVED, that the Township Board of Genoa Charter Township, Michigan with this resolution formally expresses its sincere appreciation and thanks to Dean Tengel for his contributions to the Genoa Township community and highly commends him for the manner in which he has carried out his responsibilities and duties during his tenure on the Township Zoning Board of Appeals and Planning Commission between 2003 to 2014.

Adopted this 6<sup>th</sup> day of October, 2014.

---

Gary McCririe, Supervisor

---

Polly Skolarus, Clerk

October 6, 2014

**SUPERVISOR**

Gary T. McCririe

**CLERK**

Paulette A. Skolarus

**TREASURER**

Robin L. Hunt

**MANAGER**

Michael C. Archinal

**TRUSTEES**

H. James Mortensen

Jean W. Ledford

Todd W. Smith

Linda Rowell

September 30, 2014

Genoa Township  
Township Board of Trustees  
2911 Dorr Road  
Brighton, MI 48116

RE: Permit for partial road closure Snowden Lane, Howell MI\_103114

Good afternoon,

We are requesting a fractional closing of Snowden Lane from Sugarbush Ave. to Natanna Ave on the evening of October 31, 2014. This area consists of six neighborhood homes and all six homeowners are in agreement with the closing and will be active participants. The block party will be extended to more families, however to allow traffic to flow through the subdivision, this was the most suitable area. This area is not a main thoroughfare for Genoa Township or the City of Howell (map attached.)

The families in the Rolling Ridge are extended family to all of us. By blocking off the area, it provides a location for many children (neighborhood and trick-or-treaters) to be supervised and celebrate safely. We plan on having tables for food, face painting, cotton candy and popcorn machines, select area for best costume contest, pumpkin decorating contest, movie area and trick-or-treat station. In the past we all sit in our driveways separately; this would allow us to all gather together in one central location and make it safer for our kids and avoiding street crossings. Also by blocking the end of the roads by Natanna and Sugarbush, it provides a safe crossing area for those going house to house without having to worry about car traffic.

We would provide signage at the points where traffic would need to turn advising them of the closure. The tables, etc could be placed closer to one side of the street so if emergency personnel had to come through, we would be able to clear a path quickly. We will provide additional lighting to make certain the barriers are clearly visible.

We understand this is most likely a very unique request and we greatly appreciate your consideration of the matter.

Sincerely,

Dawn and Tim Condon, Toni and Tom Reder, Jessica and Denny Davis, Tara and Steve Metikosh, Rachel and Michael Geiger, Kristy and Tim Burnick



AREA OF CLOSURE

## APPLICATION AND PERMIT

to construct, operate, maintain  
use and/or remove within a county  
road right-of-way

CRA 100 Rev 7/99  
Permit Number \_\_\_\_\_

Issuance Date \_\_\_\_\_

BOARD OF COUNTY ROAD COMMISSIONERS, of LIVINGSTON COUNTY, MICHIGAN  
ADDRESS: 3535 GRAND OAKS, HOWELL, MICHIGAN 48843-8575  
TELEPHONE: 517-546-4250

If applicant hires a contractor to perform the work, BOTH must complete this form and BOTH assume responsibility for the provisions of this Application and Permit.

APPLICANT	CONTRACTOR
NAME: <u>Genoa Township</u>	NAME: <u>Tim Condon</u>
MAILING ADDRESS: <u>2911 Dorr Rd Brighton, MI 48116</u>	MAILING ADDRESS: <u>3466 Snowden Lane Howell, MI 48843</u>
TELEPHONE NO.: <u>810-227-5225</u>	TELEPHONE NO.: <u>517-545-5825</u>

Applicant's Signature _____ Title _____ Date: _____	Contractor's Signature <u>Tim Condon</u> Title <u>Homeowner</u> Date: <u>9-30-14</u>
--	---

FINANCIAL REQUIREMENTS	ATTACHMENTS REQUIRED
Application Fee _____	Plans and Specs. _____
Permit Fee _____	Bond _____
Est. Inspect. Fee _____	Proof of Insurance _____
Bond _____	Yes _____ No _____
Deposit _____	P.I. \$ _____ P.D. \$ _____
Other _____	Other _____
To Be Billed _____	
Receipt Number _____	
Date _____	

### APPLICATION

Applicant and/or Contractor request a Permit for the purpose indicated in the attached plans and specifications at the following location:

CITY \_\_\_\_\_ for TOWNSHIP Genoa SECTION \_\_\_\_\_  
 NAME OF ROAD Snowden Lane Lot # \_\_\_\_\_  
 for a period beginning 5:00 PM and ending 12:00 AM  
 and agrees to the terms of the permit.

### PERMIT

*A permit is granted in accordance with the foregoing application for the period stated above, subject to the following terms agreed to by the Permit Holder. When Applicant hires a Contractor the "Permit Holder" is both the Applicant and the Contractor.*

RECOMMENDED FOR ISSUANCE:


\_\_\_\_\_  
Investigator  
\_\_\_\_\_  
Date Title

BOARD OF COUNTY ROAD COMMISSIONERS  
LIVINGSTON COUNTY, MICHIGAN

By \_\_\_\_\_  
By \_\_\_\_\_  
By \_\_\_\_\_

1. All work performed under this permit must be done in accordance with the plans, specifications, maps and statements filed with the Commission and must comply with the Commission's current requirements and specifications on file at its office and M.D.O.T. specifications.
2. **Fees and Costs.**  
Permit Holder shall be responsible for all fees incurred by the Commission in connection with this permit and shall deposit estimated fees and costs as determined by the Commission, at the time the permit is issued.
3. **Bond.**  
Permit Holder shall provide a cash deposit, letter of credit or bond in a form and amount acceptable to the Commission at the time permit is issued.
4. **Insurance.**  
Permit Holder shall furnish proof of liability and property damage insurance in the amount stated on this permit naming the Commission as an insured. Such insurance shall cover a period not less than the term of this permit and shall provide that it cannot be cancelled without ten (10) days advance written notice by certified mail with return receipt required to the Commission.
5. **Indemnification.**  
Permit Holder shall hold harmless and indemnify and keep indemnified the Commission, its officers and employees from all claims, suits and judgments to which the Commission, its officers, or employees may be subject and for all costs and actual attorney fees which may be incurred on account of injury to persons or damage to property, including property of the commission, whether due to the negligence of the Permit Holder or the joint negligence of the Permit Holder and the Commission, arising out of the work under this permit, or in connection with work not authorized by this permit, or resulting from failure to comply with the terms of this permit, or arising out of the continued existence of the work product which is the subject of this permit; or any other claim relating to or arising out of the operations, use or continued existence of the work which is the subject of this permit.
6. **Miss Dig.**  
The Permit Holder must comply with the requirements of Act 53 of Public Acts of 1974, as amended. CALL MISS DIG AT (800) 482-7171 AT LEAST THREE (3) FULL WORKING DAYS, BUT NOT MORE THAN TWENTY-ONE (21) CALENDAR DAYS, BEFORE YOU START WORK. Permit Holder assumes all responsibility for damage to or interruption of underground utilities.
7. **Notification of Start and Completion of Work.**  
Permit Holder must notify the Commission at least 48 hours before starting work and must notify the Commission when work is completed.
8. **Time Restrictions.**  
All work shall be performed Mondays through Fridays between 8:00 A.M. and 5:00 P.M. unless written approval is obtained from the Commission, and work shall be performed only during the period set forth in this permit.
9. **Safety.**  
Permit Holder agrees to work under this permit in a safe manner and to keep the area affected by this permit in a safe condition until the work is completed. All work site conditions shall comply with Michigan Manual of Uniform Traffic Control Devices.
10. **Restoration and Repair of Road.**  
Permit Holder agrees to restore the road and right-of-way to a condition equal to or better than its condition before the work began; and to repair any damage to the road right-of-way which is the result of the facility whenever it occurs or appears.
11. **Limitation of Permit.**  
This permit does not relieve Permit Holder from meeting other applicable laws and regulations of other agencies. Permit Holder is responsible for obtaining additional permits or releases which may be required in connection with this work from other government agencies, public utilities, corporations and individuals, including property owners. Permission may be required from the adjoining property owners.
12. **Revocation of Permit.**  
This permit may be suspended or revoked at will, and the Permit Holder shall surrender this permit and alter, relocate or remove its facilities at its expense at the request of the Commission. It is to be understood that the rights granted herein are revocable at the will of this Board and that the Permit Holder acquires no rights in the highway and expressly waives any right to claim damages or compensation in case this permit is revoked. In the event the County Road Commission determines it is in the public interest to widen or make any other improvements to the county road in which this permit is granted, Permit Holder agrees that if, in the course of widening, altering or modifying said road right-of-way and/or the roadbed itself which necessitates changes, modifications, or alterations to the Permit Holder's installation within or outside the existing county road right-of-way, such changes, alterations and modifications will be undertaken promptly upon receipt of a written request from the County Road Commission and without costs or expenses to the County Road Commission. The Permit Holder herein acknowledges that the contents of this paragraph are a substantial portion of the consideration received by the County Road Commission in the issuance of this permit.
13. **Violation of Permit.**  
This permit shall become immediately null and void if Permit Holder violates the terms of this permit and this Commission may require immediate removal of Permit Holder's facilities, or the Commission may remove them without notice at Permit Holder's expense.
14. **Assignability.**  
This permit may not be assigned without the prior approval of the Commission. If approval is granted, the assignor shall remain liable and the assignee shall be bound by all terms of this permit.
15. This permit is subject to supplemental specifications on file with the Road Commission and Act 200 of Public Acts of 1969.
16. **Cooperation With Others.**  
The issuance of this permit does not give the Permit Holder an exclusive right to work within the area covered by this permit. The Permit Holder shall cooperate with others and shall conduct his operations in such a fashion as to cause minimum conflict with and/or inconvenience to others working in area. The work of others does not relieve the Permit Holder of this responsibility to complete the work in accordance with the permit.



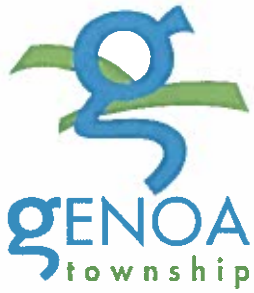

## MEMORANDUM

**TO:** Genoa Township Board of Trustees  
**FROM:** Ron Akers, Zoning Official  
**DATE:** 9/29/2014  
**RE:** Proposed Noxious Weeds Ordinance

2911 Dorr Road  
Brighton, MI 48116  
810.227.5225  
810.227.3420 fax  
genoa.org

Township Manager Approval

Based on discussion at the previous Township Board meeting in which this was considered, please find attached a map depicting the areas where the Noxious Weeds Ordinance would be applicable. They are as follows:

1. Developed Commercial and Industrial Parcels along Grand River
2. Parcels Zoned Lake Resort Residential
3. Parcels Zoned Manufactured Housing Park (Excluding Mobile Home Parks)
4. Parcels Zoned Urban Residential
5. Parcels Zoned Suburban Residential which are located in platted subdivisions and site condominiums.

The rationale for defining the areas in this way are due to issues of fairness and lot density. I have used zoning districts as the basis for the areas subject to the noxious weeds ordinance in order to grant us the ability to enforce the ordinance consistently within subdivisions. Using only lot size to define the areas subject to the noxious weeds ordinance left many subdivisions with individual parcels which would not be subject to the ordinance. These zoning districts were selected due to their being "higher density" zoning districts (minimum lot size of ½ acre or less).

By regulating for these locations we can reach the areas that are not covered by a homeowners or condominium association and encompass entire subdivisions ensuring that all parcels in those subdivisions are treated similarly.

Please also find attached the proposed Noxious Weed Ordinance which has been revised by the Township Attorney.

**SUPERVISOR**

Gary T. McCririe

**CLERK**

Paulette A. Skolarus

**TREASURER**

Robin L. Hunt

**MANAGER**

Michael C. Archinal

**TRUSTEES**

H. James Mortensen

Jean W. Ledford

Todd W. Smith

Linda Rowell

CHARTER TOWNSHIP OF GENOA  
LIVINGSTON COUNTY, MICHIGAN  
ORDINANCE NO. \_\_\_\_\_  
NOXIOUS WEEDS ORDINANCE

The Charter Township of Genoa ordains:

**SECTION 1: Short title**

- (1) This ordinance shall be known and may be cited as Genoa Charter Township's Noxious Weeds Ordinance.

**SECTION 2: Intent and Purpose**

- (1) The Genoa Township Board of Trustees hereby determines that, under certain circumstances as set forth herein, the presence of tall grass and noxious weeds creates blight and constitutes a nuisance. It is recognized that such blight lowers property values, leads to deteriorating housing conditions, undermines the quality of neighborhood life, adversely affects the public health, safety and general welfare of the citizens of the community. This ordinance provides for the cutting and/or removal of grass, noxious weeds and miscellaneous debris, and to provide for the administration and enforcement of this ordinance.

**SECTION 3: Definitions**

- (1) For the purposes of this Ordinance, certain words and phrases are defined as follows:
- (a) Noxious Weeds - For the purpose of this article, weeds shall include Canada thistle (*Cirsium arvense*), dodders (any species of *Cuscuta*), mustards (charlock, black mustard and Indian mustard; species of *Brassica* or *Sinapis*), wild carrot (*Daucus carota*), bindweed (*Convolvulus arvensis*), perennial sowthistle (*Sonchus arvensis*), hoary alyssum (*Berteroa incana*), [giant hogweed \(\*Heracleum mantegazzianum\*\)](#), ragweed (*Ambrosia elatior* 1), poison ivy (*Rhus toxicodendron*) and poison sumac (*Toxicodendron vernix*).
  
  - (b) [Tall Grass means weeds, grasses and undergrowth higher than ten inches \(10"\) from ground level.](#)
  
  - (c) ["Owner" and "occupant" means any person or entity with any ownership or possessor right or interest, including deed holders and land contact vendees \(whether recorded or unrecorded\), mortgagees, lessees, tenants, residents and any agent of any of the foregoing.](#)

**SECTION 4: ~~Vegetation Height~~Regulations**

- (1) [\*Destruction required.\* The owner and occupant of land on which noxious weeds are found growing shall destroy such weeds before they reach a seed bearing stage, or a height of ten inches \(10"\), whichever occurs first, and shall prevent their re-growth; provided that this requirement shall not apply to any incidental noxious weeds in fields devoted to growing any small grain or vegetable crop.](#)

Formatted: Font: Italic

~~(2) *Height restrictions.* The owner and occupant of the following described lands shall keep tall grass thereon cut to a height of not more than ten inches (10"); Grass, weeds, or undergrowth shall not be permitted to grow to a height greater than ten (10) inches.~~

Formatted: Font: Italic

- ~~(a) Urban Residential zoning district~~
- ~~(b) Suburban Residential zoning district located in a platted subdivision or site condominium~~
- ~~(c) Lake Resort Residential zoning district~~
- ~~(d) Manufactured Housing Park district (excluding Mobile Home Parks)~~
- ~~(e) Developed Commercial and Industrial parcels along Grand River~~

Formatted: Indent: Left: 0", Hanging: 1", Tab stops: 0.5", Left

#### **SECTION 5: Areas Subject to Ordinance**

- ~~(1) The provisions of this ordinance shall apply only to lots or parcels of land within the Township which meet the following:~~
- ~~(a) Parcels in residential site condominiums or platted subdivisions in which buildings have been erected upon 60 percent or more of the lots thereof.~~
  - ~~(b) Any developed metes and bounds residential parcel 1 acre or less in size.~~
  - ~~(c) Developed Commercial or Industrial Parcels.~~

#### **SECTION 56: Exceptions**

- (1) This ordinance shall not apply to the following:
- (a) Agricultural Crops.
  - ~~(b) Farms or farm operations as defined in the Michigan Right to Farm Act.~~
  - ~~(eb)~~ Vegetation in woodlands or wetlands.
  - ~~(ed)~~ Areas within the required twenty-five (25) foot undisturbed natural setback from MDEQ determined/regulated wetlands, as specified in section 13.02.04 of the Genoa Township Zoning Ordinance.
  - ~~(ed)~~ Weeds in fields devoted to growing any small grain crop such as wheat, oats, barley, or rye.
  - ~~(fe)~~ Parcels owned by public utilities.
  - ~~(gf)~~ Publicly owned lands.
  - ~~(hg)~~ Flower or vegetable gardens

#### **SECTION 7: Duties of Owners, Agents or Occupant**

- ~~(1) It shall be the duty of all owners, agents and/or occupants of any parcel of land which is subject to this ordinance, to remove or destroy by lawful means all noxious weeds before they reach a seed bearing stage and to prevent such weeds from perpetuating themselves, or to prevent such weeds from becoming a detriment to public health.~~

#### **SECTION 86: Notice**

- (1) The Township shall attempt to notify the owner, agent and/or occupant of any parcel or lot subject to this ordinance, on which either noxious weeds or tall grass are found growing ~~or other weeds, grass or brush have grown to a height of ten (10) inches from ground level.~~ by certified mail with return receipt requested. The notice shall describe methods of treating and eradicating the noxious weeds, if applicable, and shall contain a summary of the provisions of this Ordinance. Failure of such owner, agent and/or



occupant to receive such notice shall not constitute a defense to any action to enforce the payment of any penalty provided for or debt created under this ordinance.

- (2) In addition to or in the alternative to the notice described above, the township may publish a notice in a newspaper of general circulation in the county during the month of March providing that either noxious weeds and/or weeds, grasses and undergrowth higher than ten inches (10")~~other weeds, grass or brush have grown to a height of ten (10) inches~~ from ground level ("tall grass"), not cut by May 1 of that year may be cut by the township and the owner of the property may be charged with the cost thereof as provided in this ordinance.

#### **SECTION 97: Enforcement & Cost Recovery**

- (1) If, within ten (10) days after notice, as provided in section 8.1, or after publication of the notice as provided in section 8.2, the owner, agent or occupant of any land upon which noxious weeds or tall grass are growing ~~or other weeds, grass or brush have grown to a height of ten (10) inches from ground level~~, has failed to destroy the noxious weeds, cause such noxious weeds to be destroyed or has failed to cause such weeds, grass or brush to be cut down, destroyed or removed, the township may enter upon the land and destroy the noxious weeds, cause them to be destroyed by cutting or cut and/or cut down the weeds, tall grass or brush. Mechanical equipment which will not damage the property or any adjacent sidewalk may be used to cut the noxious weeds.
- (2) Any expense by the Township incurred in such destruction or cutting shall be paid by the owner or owners of such parcel, and the Township shall have a lien against such parcel for such expense, which lien shall be enforced in the manner prescribed by the general laws of this State providing for the enforcement of Tax Liens.

#### **SECTION 108: Penalties**


- (1) In addition to the assessment of cost as provided in section 9.2, any person who violates the provisions of this ordinance shall be guilty of a civil infraction, punishable by a fine of up to \$100.00.
- (2) Each day that a violation exists, or continues to exist, shall constitute a separate offense.

#### **SECTION 119: Severability**

- (1) This ordinance and various parts, sections and clauses thereof are hereby declared severable. If any part, section, paragraph or clause is adjudged invalid, it is hereby provided that the remainder of the ordinance shall not be affected thereby.



# Noxious Weeds - Parcels Subject to Ordinance

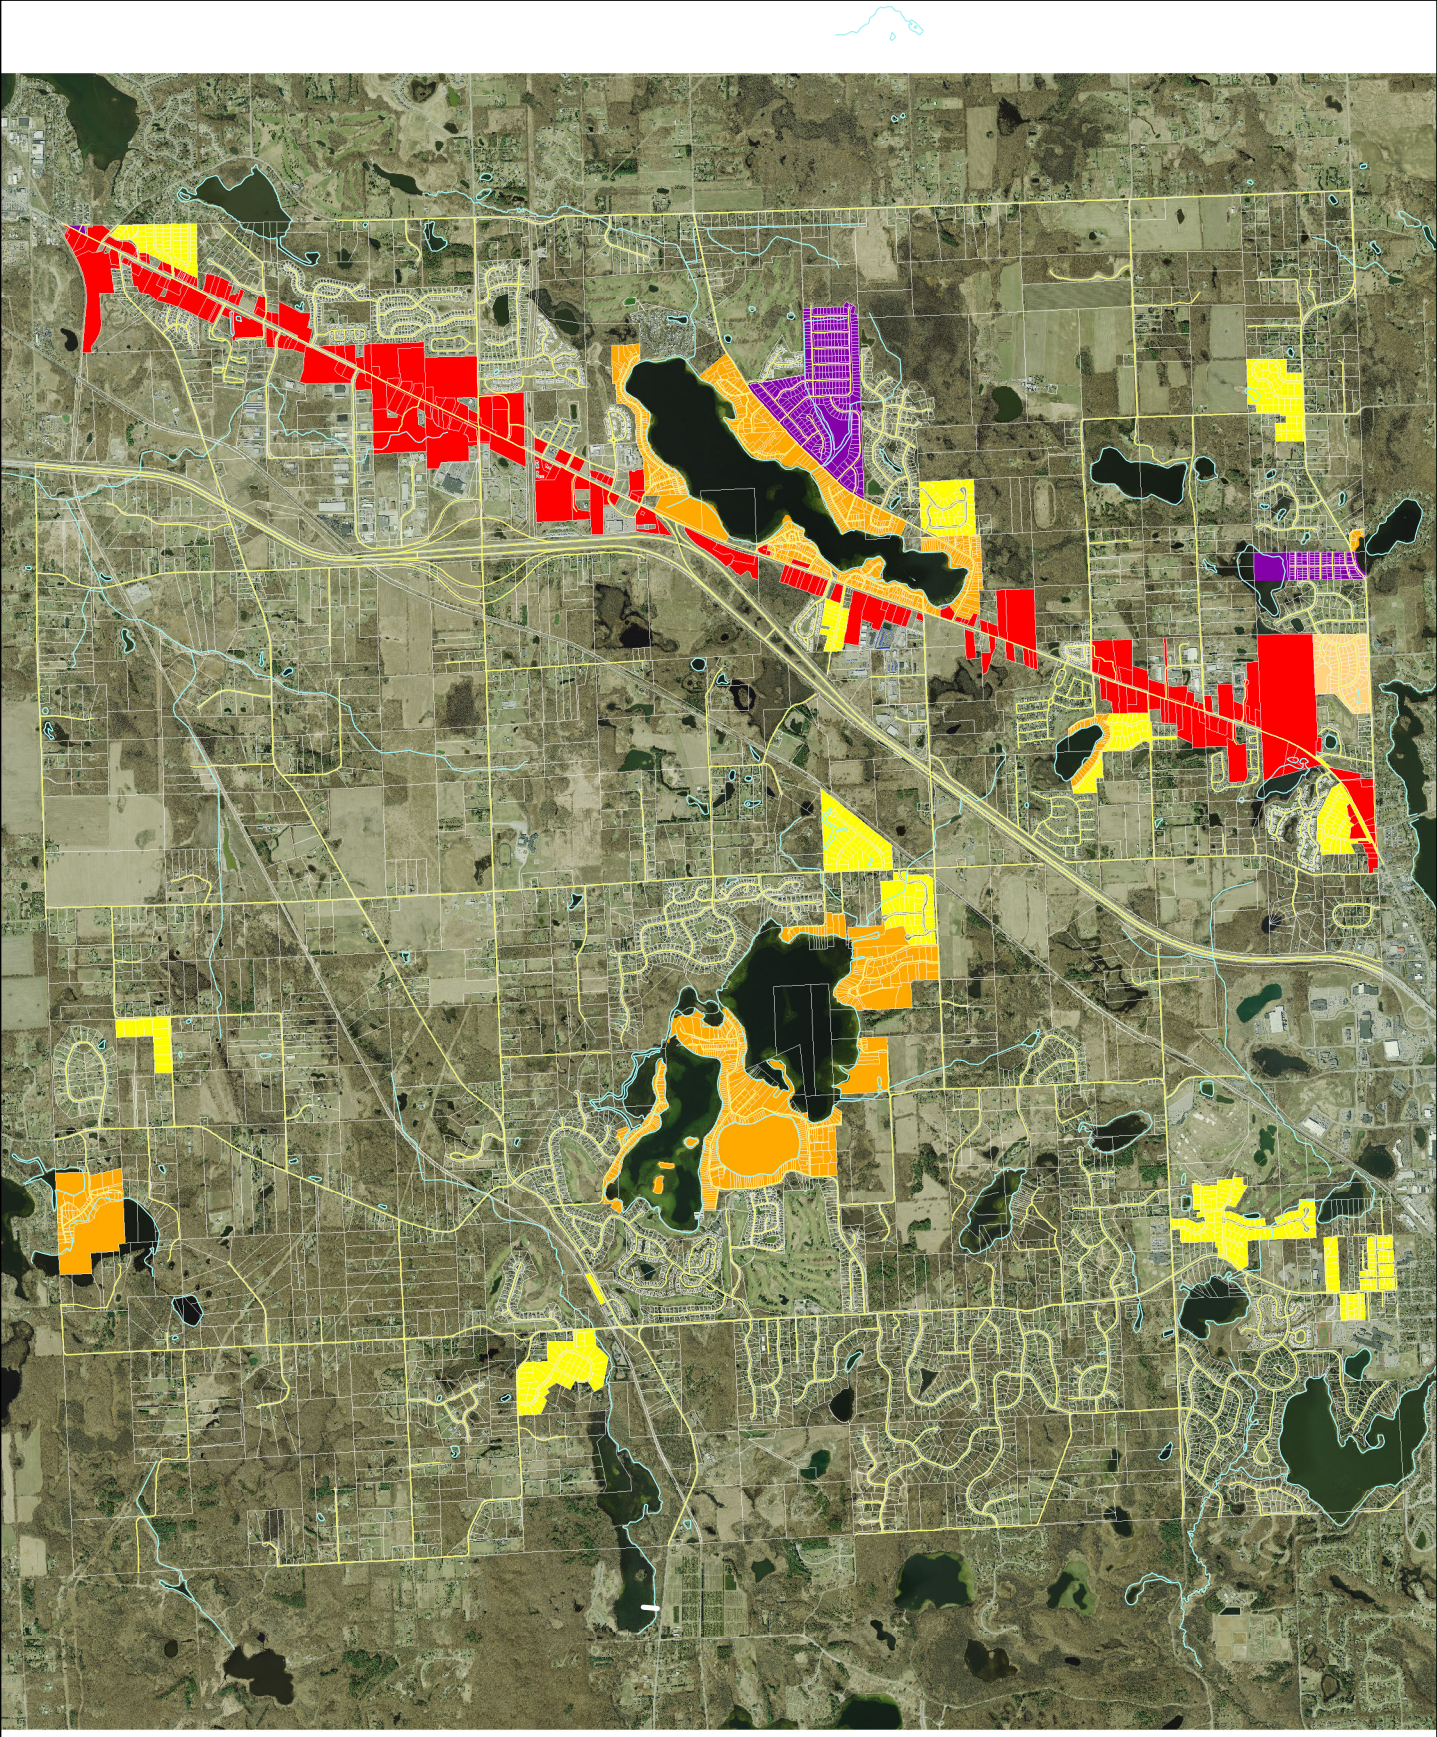

- Urban Residential Zoning District
- Suburban Residential Zoning District Located in a Platted Subdivision or Site Condominium
- Lake Resort Residential Zoning District
- Manufactured Housing Park District (Excluding Mobile Home Parks)
- Developed Commercial & Industrial Parcels Along Grand River

1 inch = 1 miles

\* All Measurements are Approximate.  
 Parcel Boundaries are Approximate  
 and May be Inaccurate. This is not a survey.  
 Source: Livingston County GIS Department







2911 Dorr Road  
Brighton, MI 48116  
810.227.5225  
810.227.3420 fax  
genoa.org

## MEMORANDUM

**TO:** Honorable Board of Trustees  
**FROM:** Kelly VanMarter, Assistant Township Manager/Community Development Director  
**DATE:** October 1, 2014  
**RE:** Timber Green – PUD Amendment

**MANAGER'S REVIEW:** \_\_\_\_\_  
\_\_\_\_\_

The Township Attorney and I have reviewed the Second Amendment to the PUD Agreement and the Revised PUD Site Plan related to the removal of two lots and the allowance for a 5,760 square-foot pole barn located within the Timber Green Planned Unit Development located in Sections 20 and 29. The submittal also includes a Second Amendment to the Master Deed which has been reviewed by the Township Attorney.

This project was recommended for approval by the Planning Commission on September 8, 2014. The following staff review and recommendation is based on the action taken by the Planning Commission and is provided for your consideration.

**Second Amendment to PUD Agreement:** The Planning Commission has found that the proposed changes to the Planned Unit Development Agreement will not have a material adverse impact upon surrounding land uses, services, transportation systems and/or facilities. As a result, I recommend **approval** of the Amendment to the PUD Agreement with the following conditions:

1. The applicant shall work with the Township Assessor to verify the legal descriptions and complete the lot split to reflect the amended Master Deed prior to issuance of the Land Use permit for the pole barn.
2. The changes to the PUD Agreement and Master Deed as recommended by the Township Attorney in his e-mail dated 09/29/14 shall be required prior to issuance of the land use permit for the pole barn.

**PUD Site Plan:** I recommend **approval** of the site plan with the condition that the applicant provides evidence of approval from the Brighton Area Fire Department prior to issuance of the Land Use Permit for the pole barn.

Should you have any questions concerning this matter, please do not hesitate to contact me.

Sincerely,

**SUPERVISOR**

Gary T. McCririe

**CLERK**

Paulette A. Skolarus

**TREASURER**

Robin L. Hunt

**MANAGER**

Michael C. Archinal

**TRUSTEES**

H. James Mortensen

Jean W. Ledford

Todd W. Smith

Linda Rowell

**GENOA CHARTER TOWNSHIP  
PLANNING COMMISSION  
PUBLIC HEARING  
SEPTEMBER 8, 2014  
6:30 P.M.  
MINUTES**

CALL TO ORDER: The meeting of the Genoa Township Planning Commission was called to order at 6:34 p.m. Present were Chairman Doug Brown, Eric Rauch, Barbara Figurski, James Mortensen, Diana Lowe, Chris Grajek. Also present were Kelly VanMarter, Township Planner, and Brian Borden of LSL Planning. Township Attorney, Frank Mancuso, Jr., was also present.

PLEDGE OF ALLEGIANCE: The Pledge of Allegiance was recited.

APPROVAL OF AGENDA: Diana Lowe moved to approve the agenda as amended to include addressing the replacement of Dean Tengel as vice chairman. The motion was supported by Barbara Figurski. **Motion carried unanimously.**

CALL TO THE PUBLIC: (*Note: The Board reserves the right to not begin new business after 10:00 p.m.*)

**OPEN PUBLIC HEARING #1...** Review of a proposed amendment to the Timbergreen planned unit development (PUD) site condominium and agreement for the property located at 3800 Chilson Road, Howell, Michigan 48443, petitioned by Chestnut Development.

Attorney Rogers Myers addressed the Planning Commission on behalf of the petitioner. He advised that the development is Timber Green (two words). Attorney Frank Mancuso updated the Planning Commission regarding the proposed amendment. The petitioner has agreed to combine parcels C, D, and E and simply refer to that as C. The petitioner asked if access should be limited to the pole barn or whether it should also provide access to parcel C, which would be the house. The petitioner is in agreement with the rest of the language. A typo on the first page of the PUD agreement was discussed and the petitioner will correct that.

James Mortensen asked if lots 11 and 12 are being removed. The petitioner indicated that they are being removed and lots 13 and 14 will be renumbered to 11 and 12. The updated plan was mailed last Friday to the Township. The only changes were the renumbering of the lots.

Eric Rauch asked if the petitioner could have the engineer run a turning radius calculation for emergency vehicles to navigate the cul-de-sac. The revised plan will be submitted to the Fire Department and if approved, the plan may be approved as it relates to access to the barn.

A call to the public was made with no response.

**Planning Commission disposition of petition**

- A. Recommendation of PUD Agreement Amendment.
- B. Recommendation of revised PUD Site Plan. (08-15-14)

**Motion** by James Mortensen to recommend to the Township Board approval of the revised PUD agreement subject to the following:

- 1. Approval by the Township Attorney regarding the language as to this proposed second amendment and Master Deed;
- 2. The language regarding access to the cul-de-sac from the barn will be revised to include the provision that the house on lot C will also have access to the cul-de-sac;
- 3. The original land preservation as depicted in the original approved Timber Green site plan will be preserved on this site.

Support by Diana Lowe. **Motion carried unanimously.**

**Motion** by James Mortensen to recommend to the Township Board approval of the site plan dated August 15, 2014 subject to the following:

- 1. Lots 13 and 14 as depicted on the site plan will become lots 11 and 12 and those lots already numbered 11 and 12 will be deleted;
- 2. The requirements of the Township Engineer addressed in their letter of August 8, 2014 shall be complied with;
- 3. The requirements of the Brighton Area Fire Authority addressed in their letter of August 6, 2014 shall be complied with. In particular, reference to the requirement of the turning radius on the cul-de-sac must be resolved prior to issuance of a land use permit for the pole barn;
- 4. Lots C, D, E and 17 shall be combined and named lot C.

Support by Diana Lowe. **Motion carried unanimously.**

**OPEN PUBLIC HEARING #2...** Review of sketch plan and impact assessment for a 1,400 square foot backstage addition for Northridge Church, located at 7555 Brighton Rd, Brighton, Parcel # 4711-25-300-037. The request is petitioned by Jim King on behalf of Northridge Church.

Jonathan Pearn from Hobbs and Black addressed the Planning Commission. He described the purpose of the addition and that is to house props, etc., for their productions.

Mr. Borden addressed the Planning Commission. This is a sketch plan review due to the size of the proposed expansion. He indicated that there should be a review of the impervious surfaces. Mr. Borden advised the petitioner how impervious surfaces are calculated. They were previously at 8.7% and are currently at 13%. The petitioner confirmed that the materials will match those used in the previous construction. They

are the same. The Fire Department's concerns regarding the width of the road were discussed. The petitioner will be changing that from 10' to 20' in the areas of concern. Any lights that are added will be pursuant to the ordinance. They will be for security, not for use in accessing the backstage at night and will be motion sensor lights.

Mr. Borden indicated that there are several items that were addressed in this plan during the last sketch plan. He would like to see this cleaned up. The petitioner will clean that up tonight for publication tomorrow.

Chairman Brown asked how participants will be prevented from parking on the grass or the access area at the backstage. The petitioner did not know. Mr. Borden indicated that the parking provided on site is in excess of the minimum requirements. Therefore, this should not be an issue. Eric Rauch suggested "No Parking, Fire Lane" signs. The petitioner agreed to post those.

The Township Engineer's letter was discussed. James Mortensen asked about the road width. Originally, the road was 10'. Another 10' is being added up to 150 feet of the building as required by the Fire Department.

Chairman Brown asked about the ramp. The petitioner indicated it is required per law. It is keyed. It is located inside an existing corridor, not in the audience.

A call to the public was made with no response.

### **Planning Commission disposition of petition**

#### A. Disposition of Sketch Plan. (08-11-14)

**Motion** by James Mortensen to approve the sketch plan subject to the following:

1. The Planning Commission agrees that this particular change is minor enough to qualify for a sketch plan review. Further revisions to this site may require a full site plan review;
2. The petitioner will supply the Planning Consultant with the lot coverage calculations;
3. Building materials will match the existing building;
4. The access driveway will be widened from 10' to 20' within 150' feet of the building;
5. Any new overhead lighting will comply with the Township ordinance. The staff will review it for compliance;
6. The petitioner will correct several notes on the plan to bring them up to date and revise them with the Planning Consultant;
7. "No Parking, Fire Lane" signs will be added in the grass area near the access drive to inhibit parking in that area;
8. The requirements of the Township Engineer as outlined in his August 22, 2014 letter and the Brighton Area Fire Authority letter of August 27, 2014 will be complied with.

Support by Eric Rauch. **Motion carried unanimously.**

**Administrative Business:**

- *Staff report. Chairman Brown addressed the election of officers. This will be addressed next month when John McManus is present.*
- *Approval of August 11, 2014 Planning Commission meeting minutes. **Motion** by Barbara Figurski to approve the minutes as amended. Support by Diana Lowe. **Motion carried unanimously.***
- *Member discussion*
- *Adjournment. **Motion** by Diana Lowe to adjourn at 7:53 p.m. Support by Barbara Figurski. **Motion carried unanimously.***

**From:** Frank Mancuso <frank@mancusocameronlaw.com>  
**Sent:** Monday, September 29, 2014 3:37 PM  
**To:** Roger Myers  
**Cc:** Steve Gronow; Jeff Smith; Kelly VanMarter; Mike Archinal; Gary McCririe  
**Subject:** RE: meeting  
**Attachments:** Second Amendment to Master Deed of Timber Green w FJM revisions 09 29 2014.docx; Second Amendment to PUD Agreement of Timber Green w FJM changes 09 29 2014.rtf

Roger:

I have reviewed your updated Amendment to PUD Agreement and Amendment to the Master deed of Timber Green. I am attaching copies of both Amendments with my changes. The changes are minor. With regard to your comment about the Developer's ability to Amend the Master Deed under Article VI, I agree (Article VII is somewhat confusing because it defines the Convertible Areas to include the Units).

The only other comment that I have is that MCL 559.166(2)(j) requires that any "need not be built" structures and improvements be designated as such on the Condominium Subdivision Plan. As such, the section of Timber Green Court that is not built (and which Mr. Gronow has indicated that he may not build) should be designated as "need not be built."

If you have any questions, please let me know.

Btw, glad to hear that you are back and I hope that you are recovering well and not over doing it.

Regards,

Frank J. Mancuso, Jr.  
Mancuso & Cameron, P.C.  
722 E. Grand River Ave.  
Brighton, MI 48116  
Ph: (810) 225-3300  
Fax: (810) 225-9110

CONFIDENTIALITY NOTICE: This electronic message and all of its contents contain information from the law firm of Mancuso & Cameron, P.C. which may be privileged, confidential or otherwise protected from disclosure. The information is intended to be for the addressee(s) only. If you are not an addressee, any disclosure, copying, distribution or use of the contents of this message, or any portion thereof, is strictly prohibited. If you have received this electronic message in error, please notify us immediately at (810) 225-3300 and destroy the original message and all copies.



**SECOND AMENDMENT TO  
PLANNED UNIT DEVELOPMENT AGREEMENT  
FOR  
TIMBER GREEN**

**THIS SECOND AMENDMENT TO PLANNED UNIT DEVELOPMENT AGREEMENT** ("Second Amendment to PUD Agreement") is made as of the \_\_\_\_ day of \_\_\_\_\_, 2014, by and between Genoa Charter Township (hereinafter called the "Township"), the offices of which are located at 2911 Dorr Road, Brighton, Michigan 48116 and Chestnut Development, L.L.C., a Michigan limited liability company (hereinafter referred to as "Developer"), the address of which is 3800 Chilson Road, Howell, Michigan 48843.

**WITNESSETH:**

**WHEREAS**, Developer is the owner and developer of certain land located in the Township of Genoa, County of Livingston, State of Michigan, more particularly described on Exhibit A hereto and incorporated herein by reference (sometimes hereinafter referred to as the "Property"); and

**WHEREAS**, in 2003, Developer first submitted its Application for rezoning the Property to Planned Unit Development ("PUD"), its PUD Plan, PUD Agreement and Impact Assessment to the Township for the PUD to be known as "Timber Green"; and

**WHEREAS**, at its February 16, 2004 regular public meeting, the Township Board approved the PUD Plan, PUD Agreement and Impact Assessment submitted by the Developer and rezoned the property to a PUD Zoning District to permit various land uses under a comprehensive development plan; and

**WHEREAS**, pursuant to the Township Board Approval and the Township's Ordinances, the Developer and the Township executed a PUD Agreement for the development of the Timber Green PUD on December 15, 2005; and

**WHEREAS**, pursuant to the Township Board Approval and the Township’s Ordinances, the Developer and the Township executed a First Amendment to PUD Agreement for the development of the Timber Green PUD on September 12, 2014; and

**WHEREAS**, the Developer now wishes to effectuate a second amendment to the PUD Agreement to: (A) reduce the density of Timber Green by two units through the removal of Units 11 and 12 from the Condominium and by combining Units 11 and 12 with Parcels C, D and E (17) (the combined parcel is now known as “Parcel C”); and (B) permit the construction of a 5,760 square foot pole barn on the new Parcel C and provide sufficient buffering between the Condominium and the proposed pole barn; and

**WHEREAS**, the Township Board in its October 6, 2014 meeting approved the Developers request to this second amendment to the PUD Agreement consistent with the Developer’s request and on the terms and conditions set forth herein;

**NOW, THEREFORE**, the Developer and the Township, in consideration of the mutual covenants of the parties described herein, agree to a second amendment of the PUD Agreement as follows:

**1. Amendment of Approved Plan for PUD.** Sheet C-3 (dated September 30, 2003) of the Final Site Development Plan that was attached as part of Exhibit B to the PUD Agreement is hereby replaced with, and superseded by, the Sheet C-3 that is dated September 25, 2014 and attached as Exhibit B to this First Amendment to PUD Agreement.

Formatted: Justified, Space After: 0 pt

**2. Combination of Parcels into a new Parcel C and Restriction to Residential Construction.** Section II, Paragraph A is deleted in its entirety and hereby replaced as follows:

Formatted: Justified

“Parcels 11 and 12 of the Condominium are eliminated and, along with Parcels D and E, are combined to create a new Parcel C as depicted on Exhibit B hereto. The Parcels previously designated as Parcels 13 and 14 are renumbered as Parcels 11 and 12 respectively. In all districts designated for single-family residential use, the only permitted principal use shall be single-family dwellings; provided that accessory uses, buildings and structures customarily incidental to single-family residential use as allowed by the Genoa Township Zoning Ordinance shall be permitted uses. Provided, however, that no additional single family residences shall be constructed within the area depicted as Parcel C on Exhibit B hereto.”

**3. Reduction of Condominium Units.** Section II, Paragraph B is deleted in its entirety and hereby replaced as follows:

“Developer represents that Developer has developed the Property identified as Parcels 1 through 9, both inclusive, and Parcels A and 2B in accordance with the PUD Plan, as amended, and presently intends to develop the parcels of the Property identified as Parcels 10, 11, and 12 on Exhibit B hereto as a residential building site condominium project under the provisions of the Condominium Act. Although Parcels B and C are part

of the PUD, such parcels will not be included in the site condominium project. Parcel B shall be established and is hereby approved as a separate building parcel under the Township's applicable parcel division ordinance which parcel is acknowledged by the Township to have been approved by the Livingston County Department of Public Health for installation of an on-site wastewater system in accordance with its regulations pertaining to parcel divisions rather than site condominiums. Parcel C is included in Exhibit B and in this PUD Agreement solely to evidence the Developer's agreement to restrict the parcel with reference to the Preservation Areas included within its boundaries as elsewhere herein provided and is not otherwise subject to participation in the proposed site condominium or restricted by any other aspects of the proposed development except as may be specifically set forth herein."

**4. Approval of Construction of Pole Barn on Parcel C.** A new Section II, Paragraph L shall be added as follows: "A pole barn consisting of 5,760 square feet in size may be constructed on new Parcel C in the location depicted on the revised Sheet C-3 attached hereto as Exhibit B. The pole barn is being permitted due to the reduction in the number of buildable units in the Condominium by two (2) units and the creation of a buffer area between the Condominium and the proposed pole barn."

**5. Additional Provision in Master Deed Restricting Access over Timber Green Court.** The Master Deed for Timber Green shall be amended to add the following provision: "The primary means of access to the pole barn to be constructed on Parcel C shall be the driveway access from Chilson Road through Parcel C. However, Parcel C shall possess an easement for the right of access over and through Timber Green Court and the Northwest portion of the cul-de-sac between Parcels 10 and 11 to provide a means of secondary access to Parcel C for emergency and non-commercial vehicular access only."

**6. Continuing Effect.** Except as amended and modified by this Second Amendment to PUD Agreement, all other terms and conditions of the PUD Agreement, as previously amended, shall remain unchanged and in full force and effect.

**IN WITNESS WHEREOF**, the parties hereto have set their hands as of the date set forth at the outset of this Second Amendment to PUD Agreement.

[Signature Page Follows]

**GENOA CHARTER TOWNSHIP,**  
a Michigan municipal corporation

By: \_\_\_\_\_  
Gary McCrie, Supervisor

By: \_\_\_\_\_  
Paulette A. Skolarus, Clerk

STATE OF MICHIGAN            )  
  ) SS.  
COUNTY OF LIVINGSTON    )

The foregoing Second Amendment to Planned Unit Development Agreement was acknowledged before me this \_\_\_\_\_ day of \_\_\_\_\_, 2014, by Gary McCrie and Paulette A. Skolarus, the Supervisor and Clerk respectively of Genoa Charter Township, a Michigan municipal corporation, on behalf of the corporation.

\_\_\_\_\_  
\_\_\_\_\_, Notary Public  
\_\_\_\_\_ County, Michigan  
My commission expires: \_\_\_\_\_  
Acting in \_\_\_\_\_ County, Michigan

**CHESTNUT DEVELOPMENT, L.L.C.,**  
a Michigan limited liability company

By: \_\_\_\_\_  
Steven J. Gronow, Managing Member

STATE OF MICHIGAN            )  
  ) SS.  
COUNTY OF LIVINGSTON    )

The foregoing Second Amendment to Planned Unit Development Agreement was acknowledged before me this \_\_\_\_ day of \_\_\_\_\_, 2014, by Steven J. Gronow, Managing Member of Chestnut Development, L.L.C., a Michigan limited liability company, on behalf of the limited liability company.

\_\_\_\_\_  
\_\_\_\_\_, Notary Public  
\_\_\_\_\_ County, Michigan  
My commission expires: \_\_\_\_\_  
Acting in \_\_\_\_\_ County, Michigan

This Instrument Drafted By:

Roger L. Myers  
MYERS & MYERS, PLLC  
915 N. Michigan Ave.  
Howell, Michigan 48843

When recorded return to Drafter

**SECOND AMENDMENT TO MASTER DEED  
OF  
TIMBER GREEN**

THIS SECOND AMENDMENT TO MASTER DEED OF Timber Green is made and executed this \_\_\_\_ day of \_\_\_\_\_, 2014, by Chestnut Development, LLC, a Michigan limited liability company of 3800 Chilson Road, Howell, Michigan 48843 (the “Developer”).

Formatted: Justified

**PRELIMINARY STATEMENTS**

A. Timber Green (“Project”) was established by recording the Master Deed of Timber Green dated the 2nd day of November, 2005, and recorded December 28, 2005, in Liber 5002, Pages 613 through 681, inclusive Livingston County, Michigan records (the “Master Deed”) establishing the real property described in Article II of the Master Deed, together with the improvements located and to be located thereon and the appurtenances thereto, as a condominium project under the provision of Act 59 of the Michigan Public Acts of 1978, as amended (the “Act”); and

B. The Master Deed was amended pursuant to the First Amendment To Master Deed Of Timber Green dated the 26<sup>th</sup> day of January, 2011, and recorded January 27, 2011, at 2011R-002925, Livingston County Records; and

C. The Developer possesses the right, pursuant to Article VI of the Master Deed, to amend the Master Deed to eliminate Unit 11 and Unit 12 from the Condominium Subdivision Plan, to renumber Units 13 and 14 to become new Units 11 and 12, respectively, and to the reservation of an access easement over the Condominium roadways and Common Areas;

D. The Developer desires to amend the Master Deed as stated in this Second Amendment to Master Deed.

NOW, THEREFORE, the Developer does hereby amend the Master Deed as follows:

**1. Legal Description.** Article II of the Master Deed is amended to read as follows:

“The land which is submitted to the Condominium Project established by this Master Deed is described as follows:

PART OF THE NORTHEAST 1/4 OF SECTION 29, T2N-R5E, GENOA TOWNSHIP, LIVINGSTON COUNTY, MICHIGAN, MORE PARTICULARLY DESCRIBED AS FOLLOWS: COMMENCING AT THE NORTHEAST CORNER OF SAID SECTION 29; THENCE ALONG THE NORTH LINE OF SECTION 29, S 86°39'11" W, 212.30 FEET; THENCE ALONG THE WESTERLY RIGHT-OF-WAY LINE OF CHILSON ROAD, ON THE ARC OF A CURVE TO THE RIGHT 192.33 FEET, RADIUS 785.51 FEET, CENTRAL ANGLE OF 14°01'43" AND A CHORD BEARING S 36°41'12" E, 191.85 FEET TO THE POINT OF BEGINNING; THENCE CONTINUING ALONG SAID WESTERLY RIGHT-OF-WAY LINE OF CHILSON ROAD ON THE ARC OF A CURVE RIGHT 373.97 FEET, RADIUS OF 785.51 FEET, CENTRAL ANGLE OF 27°16'36", AND A CHORD BEARING S 16°02'05" E, 370.45 FEET; THENCE N 87°36'15" E, 23.53 FEET; THENCE ALONG THE EAST LINE OF SAID SECTION 29; S 03°07'47" E, 600.32 FEET; THENCE S 87°15'19" W, 203.60 FEET; THENCE S 03°07'47" E, 216.00 FEET; THENCE ALONG THE SOUTH LINE OF THE NORTH 1/2 OF THE NORTHEAST 1/4 OF SAID SECTION 29, AS PREVIOUSLY SURVEYED AND MONUMENTED, S 87°15'19" W, 1114.10 FEET; THENCE CONTINUING ALONG THE SOUTH LINE OF THE NORTH 1/2 OF THE NORTHEAST 1/4, S 87°47'04" W, 97.81 FEET; THENCE ALONG THE NORTHEASTERLY LINE OF THE ANN ARBOR RAILROAD RIGHT-OF-WAY NORTHWEST ON AN ARC OF A CURVE TO THE RIGHT 827.59 FEET, RADIUS OF 4612.69 FEET, CENTRAL ANGLE 10°16'47" CHORD BEARING N 51°44'06" W, 826.48 FEET; THENCE N 17°54'55" E, 251.65 FEET; THENCE S 62°15'48" E, 14.03 FEET; THENCE ALONG THE ARC OF A NON-TANGENTIAL CURVE TO THE RIGHT 31.15 FEET, RADIUS OF 75.00 FEET, CENTRAL ANGLE 23°47'36" CHORD BEARING N 39°38'56" E, 30.92 FEET; THENCE N 38°28'01" W, 13.67 FEET; THENCE N 17°58'54" E, 61.08 FEET; THENCE N 86°39'11" E, 526.18 FEET; THENCE S 71°53'59" E, 360.17 FEET; THENCE N 18°05'59" E, 316.41 FEET; THENCE N 86°10'33" E, 431.74 FEET; THENCE N 67°42'55" E, 347.08 FEET; THENCE N 69°43'33" E, 58.24 FEET TO THE POINT OF BEGINNING. CONTAINING 39.13 ACRES AND SUBJECT TO EASEMENTS OR RESTRICTIONS OF RECORD.”

**2. Description of Units and Percentage of Value.** Article V of the Master Deed is hereby amended to read as follows:

**“Section 1. Description of Units.** Each Unit in the Condominium Project is described in this paragraph with reference to the Condominium Subdivision Plan of Timber Green as prepared by Professional Engineering Associates, Inc. dated ~~August 22, 2014~~ September 25, 2014 and attached hereto as Exhibit B. There are 14 Units in the Condominium Project established by this Second Amendment to Master Deed – Units 1 through 12, inclusive, Unit A and Unit B-2. Each Unit shall consist of the area located within Unit boundaries as delineated on Exhibit B hereto together with all appurtenances thereto. Although Units 10, 11 and 12 have been established hereby as separate, conveyable Units, Developer does not presently intend to extend road and utility service to such Units and shall not be obligated to do so until it determines, in its sole discretion, to extend such facilities to serve such Units. The extension of

the road and utility facilities to service Units 10 through ~~13-12~~ are designated as “need not be built” items.

**Section 2. Percentage of Value.** The percentage of value assigned to each of the 14 Units is equal. The determination that percentages of value should be equal was made after reviewing the comparative characteristics of the Units in the Project and concluding that there are not material differences among the Units insofar as the allocation of percentages of value is concerned. The percentage of value assigned to each Unit shall be determinative of each Co-owner’s respective share of the General Common Elements of the Condominium Project, the proportionate share of each respective Co-owner in the proceeds and expenses of administration and the value of such Co-owner’s vote at meetings of the Association of Co-owners.”

**3. Rights Retained by Developer.** Article VIII, Section 2 of the Master Deed is hereby amended to add a new subsection (e) as follows:

“(e) **Secondary Access Easement for Parcel C.** The Developer, on behalf of itself and its successors and assigns, reserves for the perpetual benefit of Parcel C as depicted on the Condominium Subdivision Plan, the right of use of the Condominium roadways and the Common Areas located between Unit 10 and Unit ~~13-11~~ for the sole purpose of emergency and secondary non-commercial vehicular access to the house and pole barn on Parcel C.”

**4. Condominium Subdivision Plan.** The Condominium Subdivision Plan attached to the Master Deed as **Exhibit B** is hereby amended as shown on the attached **Exhibit B** Condominium Subdivision Plan, dated September 25, 2014, and replaces sheets 1 through 7, inclusive.

**5. Continuing Effect.** Except as amended and modified by this Second Amendment to Master Deed, all terms and conditions of the Master Deed, as previously amended, shall remain in full force and effect.

IN WITNESS WHEREOF, the Developer has duly executed this Second Amendment to Master Deed as of day and year first above written.

[Signature Page Follows]



CHESTNUT DEVELOPMENT, LLC

By: \_\_\_\_\_  
Steven Gronow  
Its: Managing Member

STATE OF MICHIGAN     )  
                                  ) SS  
COUNTY OF LIVINGSTON)

On this \_\_\_\_\_ day of \_\_\_\_\_, 2014, before me, a Notary Public, in and for said County, appeared Steven Gronow, Manager and Member of Chestnut Development, LLC, a Michigan limited liability company, to be personally known, who being by me duly sworn, executed the within instrument; that said instrument was signed and sealed on behalf of said limited liability company.

\_\_\_\_\_  
Notary Public, Livingston County, MI  
Acting in Livingston County  
My Commission Expires: \_\_\_\_\_

This Instrument Drafted by and  
After Recording Return to:

Roger L. Myers, Esq.  
Myers & Myers, PLLC  
915 N. Michigan Avenue, Suite 200  
Howell, MI 48843  
(517) 540-1700



# BRIGHTON AREA FIRE AUTHORITY

615 W. Grand River Ave.  
Brighton, MI 48116  
o: 810-229-6640 f: 810-229-1619

August 6, 2014

Genoa Township  
2311 Dorr Rd.  
Brighton, MI 48116

RE: PUD Revision  
3800 Chilson Rd.  
Howell, MI 48116

GENOA TOWNSHIP  
AUG 07 2014

Dear Kelly,

On August 4, 2014 the Brighton Area Fire Authority received a request for commentary regarding a PUD Amendment. The Brighton Area Fire Authority has not been able to conduct a complete and formal review based upon what was submitted. We request a full site submittal with details for the additional site revisions and alterations.

Our review comments below are derived from the adopted International Fire Code 2012 edition, and are based upon known factors of the site and the submitted documents.

1. There are no objections to the previously approved site as it is developed; however, there are concerns with the road width and the current configuration of the end turn around.
2. The new additional road and cul-de-sac, as well as the secondary emergency vehicle access road must meet the installation and maintenance requirements of Chapter 5 and Appendix D.
3. The fire code requires fire protection water supply be provided in accordance with Chapter 5 and Appendix B.
4. The gated entry requires a means for fire department emergency access, which is currently provided on site via a Knox Key Switch. Testing and verification of the controller and key must be performed once construction begins within the development.

There is also no indication of a new 6,000sqft accessory building on the plan or in the language of the amendment as suggested in email communication. Depending upon its intended use, the fire code requirements may or may not apply to this structure. Further detail is requested.

We greatly appreciate your cooperation and commitment to safety.

If you have any questions or concerns please feel free to contact me at (810)229-6640.

Kind Regards,

A handwritten signature in black ink, appearing to read "R. Boisvert".

Capt. Rick Boisvert  
Fire Inspector

**MYERS & MYERS, PLLC**  
ATTORNEYS AT LAW

Kelly A. Myers  
Roger L. Myers \*  
\*Also Admitted to Practice in California

915 N. Michigan Avenue  
Suite 200  
Howell, Michigan 48843

Matthew M. Hagerty  
Rebecca J.S. Cassell  
Robert F. Marvin

(517) 540-1700  
Fax: (517) 540-1701

September 29, 2014

**VIA HAND DELIVERY**

Kelly VanMarter  
Assistant Township Manager  
Community Development Director  
Genoa Charter Township  
2911 Dorr Road  
Brighton, MI 48116

Re: Proposed Second Amendment to PUD Agreement for Timber Green

Dear Ms. VanMarter:


Enclosed for consideration at the township's board meeting on October 6, 2014 regarding the proposed Second Amendment to the PUD Agreement for Timber Green are the following documents:

1. Second Amendment to Planned Unit Development Agreement for Timber Green;
2. Second Amendment to Master Deed of Timber Green;
3. 24 in x 36 in copies of the revised sheet C-3 drawing and the revised Exhibit B drawings.

These documents include revisions that have been made to address all conditions imposed by the township's planning commission at its meeting on September 8, 2014 meeting. In addition to the submission of the attached documents, I am emailing a PDF copy of the documents to your attention.

If you have any questions, please do not hesitate to contact this office.

Very truly yours,

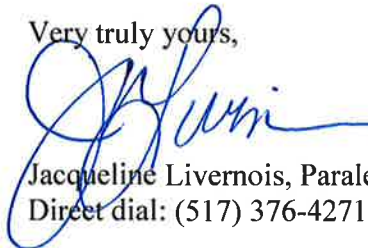

Jacqueline Livernois, Paralegal  
Direct dial: (517) 376-4271

**SECOND AMENDMENT TO  
PLANNED UNIT DEVELOPMENT AGREEMENT  
FOR  
TIMBER GREEN**

**THIS SECOND AMENDMENT TO PLANNED UNIT DEVELOPMENT AGREEMENT** (“Second Amendment to PUD Agreement”) is made as of the \_\_\_\_ day of \_\_\_\_\_, 2014, by and between Genoa Charter Township (hereinafter called the “Township”), the offices of which are located at 2911 Dorr Road, Brighton, Michigan 48116 and Chestnut Development, L.L.C., a Michigan limited liability company (hereinafter referred to as “Developer”), the address of which is 3800 Chilson Road, Howell, Michigan 48843.

**WITNESSETH:**

**WHEREAS**, Developer is the owner and developer of certain land located in the Township of Genoa, County of Livingston, State of Michigan, more particularly described on Exhibit A hereto and incorporated herein by reference (sometimes hereinafter referred to as the “Property”); and

**WHEREAS**, in 2003, Developer first submitted its Application for rezoning the Property to Planned Unit Development (“PUD”), its PUD Plan, PUD Agreement and Impact Assessment to the Township for the PUD to be known as “Timber Green”; and

**WHEREAS**, at its February 16, 2004 regular public meeting, the Township Board approved the PUD Plan, PUD Agreement and Impact Assessment submitted by the Developer and rezoned the property to a PUD Zoning District to permit various land uses under a comprehensive development plan; and

**WHEREAS**, pursuant to the Township Board Approval and the Township’s Ordinances, the Developer and the Township executed a PUD Agreement for the development of the Timber Green PUD on December 15, 2005; and

**WHEREAS**, pursuant to the Township Board Approval and the Township’s Ordinances, the Developer and the Township executed a First Amendment to PUD Agreement for the development of the Timber Green PUD on September 12, 2014; and

**WHEREAS**, the Developer now wishes to effectuate a second amendment to the PUD Agreement to (A) reduce the density of Timber Green by two units through the removal of Units 11 and 12 from Condominium by combining Units 11 and 12 with Parcels C, D and E (17) (the combined parcel is now known as “Parcel C”), and (B) permit the construction of a 5,760 square foot pole barn on the new Parcel C and provide sufficient buffering between the Condominium and the proposed pole barn; and

**WHEREAS**, the Township Board in its October 6, 2014 meeting approved the Developers request to this second amendment to the PUD Agreement consistent with the Developer’s request and on the terms and conditions set forth herein;

**NOW, THEREFORE**, the Developer and the Township, in consideration of the mutual covenants of the parties described herein, agree to a second amendment of the PUD Agreement as follows:

**1. Amendment of Approved Plan for PUD.** Sheet C-3 (dated September 30, 2003) of the Final Site Development Plan that was attached as part of Exhibit B to the PUD Agreement is hereby replaced with, and superseded by, the Sheet C-3 that is dated September 25, 2014 and attached as Exhibit B to this First Amendment to PUD Agreement.

**2. Combination of Parcels into a new Parcel C and Restriction to Residential Construction.** Section II, Paragraph A is deleted in its entirety and hereby replaced as follows:

“Parcels 11 and 12 of the Condominium are eliminated and, along with Parcels D and E, are combined to create a new Parcel C as depicted on Exhibit B hereto. The Parcels previously designated as Parcels 13 and 14 are renumbered as Parcels 11 and 12 respectively. In all districts designated for single-family residential use, the only permitted principal use shall be single-family dwellings; provided that accessory uses, buildings and structures customarily incidental to single-family residential use as allowed by the Genoa Township Zoning Ordinance shall be permitted uses. Provided, however, that no additional single family residences shall be constructed within the area depicted as Parcel C on Exhibit B hereto.”

**3. Reduction of Condominium Units.** Section II, Paragraph B is deleted in its entirety and hereby replaced as follows:

“Developer represents that Developer has developed the Property identified as Parcels 1 through 9, both inclusive, and Parcels A and 2B in accordance with the PUD Plan, as amended, and presently intends to develop the parcels of the Property identified as Parcels 10, 11, and 12 on Exhibit B hereto as a residential building site condominium project under the provisions of the Condominium Act. Although Parcels B and C are part

of the PUD, such parcels will not be included in the site condominium project. Parcel B shall be established and is hereby approved as a separate building parcel under the Township's applicable parcel division ordinance which parcel is acknowledged by the Township to have been approved by the Livingston County Department of Public Health for installation of an on-site wastewater system in accordance with its regulations pertaining to parcel divisions rather than site condominiums. Parcel C is included in Exhibit B and in this PUD Agreement solely to evidence the Developer's agreement to restrict the parcel with reference to the Preservation Areas included within its boundaries as elsewhere herein provided and is not otherwise subject to participation in the proposed site condominium or restricted by any other aspects of the proposed development except as may be specifically set forth herein."

**4. Approval of Construction of Pole Barn on Parcel C.** A new Section II, Paragraph L shall be added as follows: "A pole barn consisting of 5,760 square feet in size may be constructed on new Parcel C in the location depicted on the revised Sheet C-3 attached hereto as Exhibit B. The pole barn is being permitted due to the reduction in the number of buildable units in the Condominium by two (2) units and the creation of a buffer area between the Condominium and the proposed pole barn."

**5. Additional Provision in Master Deed Restricting Access over Timber Green Court.** The Master Deed for Timber Green shall be amended to add the following provision: "The primary means of access to the pole barn to be constructed on Parcel C shall be the driveway access from Chilson Road through Parcel C. However, Parcel C shall possess an easement for the right of access over and through Timber Green Court and the Northwest portion of the cul-de-sac between Parcels 10 and 11 to provide a means of secondary access to Parcel C for emergency and non-commercial vehicular access only."

**6. Continuing Effect.** Except as amended and modified by this Second Amendment to PUD Agreement, all other terms and conditions of the PUD Agreement, as previously amended, shall remain unchanged and in full force and effect.

**IN WITNESS WHEREOF**, the parties hereto have set their hands as of the date set forth at the outset of this Second Amendment to PUD Agreement.

[Signature Page Follows]

**GENOA CHARTER TOWNSHIP,**  
a Michigan municipal corporation

By: \_\_\_\_\_  
Gary McCririe, Supervisor

By: \_\_\_\_\_  
Paulette A. Skolarus, Clerk

STATE OF MICHIGAN            )  
  ) SS.  
COUNTY OF LIVINGSTON    )

The foregoing Second Amendment to Planned Unit Development Agreement was acknowledged before me this \_\_\_\_\_ day of \_\_\_\_\_, 2014, by Gary McCririe and Paulette A. Skolarus, the Supervisor and Clerk respectively of Genoa Charter Township, a Michigan municipal corporation, on behalf of the corporation.

\_\_\_\_\_, Notary Public  
\_\_\_\_\_  
\_\_\_\_\_ County, Michigan  
My commission expires: \_\_\_\_\_  
Acting in \_\_\_\_\_ County, Michigan

**CHESTNUT DEVELOPMENT, L.L.C.,**  
a Michigan limited liability company

By: \_\_\_\_\_  
Steven J. Gronow, Managing Member

STATE OF MICHIGAN            )  
  ) SS.  
COUNTY OF LIVINGSTON    )

The foregoing Second Amendment to Planned Unit Development Agreement was acknowledged before me this \_\_\_\_ day of \_\_\_\_\_, 2014, by Steven J. Gronow, Managing Member of Chestnut Development, L.L.C., a Michigan limited liability company, on behalf of the limited liability company.

\_\_\_\_\_, Notary Public  
\_\_\_\_\_  
\_\_\_\_\_ County, Michigan  
My commission expires: \_\_\_\_\_  
Acting in \_\_\_\_\_ County, Michigan

This Instrument Drafted By:

Roger L. Myers  
MYERS & MYERS, PLLC  
915 N. Michigan Ave.  
Howell, Michigan 48843

When recorded return to Drafter



# **EXHIBIT A**

**EXHIBIT A TO**  
**PLANNED UNIT DEVELOPMENT AGREEMENT**  
**FOR**  
**TIMBER GREEN**

**(First of three pages)**

Part of the Northeast  $\frac{1}{4}$  of Section 29, T.2 N., R.5 E., Genoa Township, Livingston County, Michigan, described as follows: Commencing at the Northeast Corner of said Section 29: thence along the North line of Section 29, S  $86^{\circ}39'11''$  W 212.30 feet; thence along the Westerly right-of-way line of Chilson Road, on the arc of a curve right 192.33 feet, radius 785.51, central angle of  $14^{\circ}01'43''$  and a chord bearing S  $36^{\circ}41'12''$  E 191.85 feet to the point of beginning; thence continuing along said Westerly right-of-way line of Chilson Road on the arc of a curve right 373.97 feet, radius of 785.51 feet, central angle of  $27^{\circ}16'36''$ , and a chord bearing S  $16^{\circ}02'05''$  E 370.45 feet; thence N  $87^{\circ}36'15''$  E 23.53 feet; thence along the East line of said Section 29, S  $03^{\circ}07'47''$  E 600.81 feet; thence S  $87^{\circ}15'19''$  W 203.60 feet, (previously described as West 200.00 feet); thence S  $03^{\circ}07'47''$  E 216.00 feet, (previously described as South); thence along the South line of the North  $\frac{1}{2}$  of the Northeast  $\frac{1}{4}$  of said Section 29, as previously surveyed and monumented, S  $87^{\circ}15'19''$  W 1114.10 feet; thence continuing along the South line of the North  $\frac{1}{2}$  of the Northeast  $\frac{1}{4}$ , S  $87^{\circ}47'04''$  W 97.81 feet; thence along the Northeasterly line of the Ann Arbor Railroad right-of-way Northwest on an arc of a curve right 1801.45 feet, radius of 4612.69 feet, a central angle of  $22^{\circ}22'35''$  and a chord bearing N  $45^{\circ}41'17''$  W 1790.02 feet to a point lying N  $86^{\circ}39'11''$  E 0.83 feet from the North  $\frac{1}{4}$  corner of said Section 29; thence along the North line of Section 29, N  $86^{\circ}39'11''$  E 1322.22 feet; thence S  $51^{\circ}16'41''$  E 227.88 feet; thence S  $39^{\circ}22'13''$  E 135.32 feet; thence S  $80^{\circ}02'51''$  E 136.23 feet; thence S  $18^{\circ}05'59''$  W 376.96 feet; thence S  $65^{\circ}40'53''$  E 283.84 feet; thence S  $85^{\circ}10'57''$  E 176.26 feet; thence S  $69^{\circ}06'00''$  E 53.15 feet; thence N  $06^{\circ}46'52''$  E 541.54 feet; thence N  $67^{\circ}42'55''$  E 347.08 feet; thence N  $69^{\circ}43'33''$  E 58.24 feet to the point of beginning. Containing 50.85 acres and subject to easements and right-of-ways of record. Also subject to and including the use of a 40 foot wide private driveway easement for Ingress and Egress and Public Utilities, described below.

Also

That part of the Southeast  $\frac{1}{4}$  of Section 20, T2N, R5E, Genoa Township, Livingston County, Michigan, being described as: Commencing at the Southeast corner of Section 20; thence S  $86^{\circ}39'11''$  W, 169.61 feet along the South line of Section 20 to the centerline of Chilson Road; thence Northwesterly, 153.04 feet along the arc of a curve to the left, said arc having a radius of 818.51 feet, a delta angle of  $10^{\circ}42'47''$ , and a chord bearing N  $47^{\circ}07'20''$  W, 152.82 feet along said

**EXHIBIT A TO PLANNED UNIT DEVELOPMENT AGREEMENT  
FOR TIMBER GREEN**

(second of three pages)

centerline; thence N 52°28'44" W, 525.76 feet along said centerline; thence Northwesterly, 195.16 feet along the arc of a curve to the right, said curve having a radius of 1719.04 feet, a delta angle of 06°30'17", and a chord bearing N 49°13'29" W, 195.06 feet along said centerline to the point of beginning of the following described parcel; thence S 44°01'39" W, 263.33 feet; thence S 86°39'11" W, 620.32 feet; thence N 12°37'50" E, 351.21 feet; thence N 86°54'58" E, 589.44 feet to the centerline of Chilson Road; thence Southeasterly, 202.34 feet along the arc of a curve to the left, said curve having a radius of 1719.04 feet, a delta angle of 06°44'3", and a chord bearing of S 42°36'01"E, 202.23 feet to the point of beginning. Containing 5.27 acres, more or less. Subject to rights of the public over the Northeast 33 feet for Chilson Road right-of-way. Together with and subject to an easement for Ingress-Egress being described as: Commencing at the Southeast corner of Section 20; thence S 86°39'11" W, 169.61 feet along the South line of Section 20 to the centerline of Chilson Road; thence Northwesterly, 153.04 feet along a curve to the left, having a radius of 818.51 feet, a delta angle of 10°42'47", and a chord bearing N 47°07'20" W, 152.82 feet along said centerline; thence N 52°28'44" W, 525.76 feet along said centerline; thence Northwesterly, 297.46 feet along a curve to the right, having a radius of 1719.04 feet, a delta angle of 09°54'53", and a chord bearing N 47°31'12" W, 297.10 feet along said centerline to the point of beginning of the following described easement; thence S 47°51'10" W, 145.91 feet; thence N 42°10'34" W, 177.87 feet; thence S 86°54'58" W, 434.58 feet; thence N 12°37'50" E, 34.21 feet; thence N 86°54'58" E, 589.44 feet to the centerline of Chilson Road; thence Southeasterly, 100.04 feet along a curve to the left, having a radius of 1719.04 feet, a delta angle of 03°20'04", and a chord bearing of S 40°53'43" E, 100.02 feet along said centerline to the point of beginning.

Also

That part of the Southeast ¼ of Section 20, T2N, R5E, Genoa Township, Livingston County, Michigan, being described as: Commencing at the Southeast corner of Section 20; thence S 86°39'11" W, 169.61 feet along the South line of Section 20 to the centerline of Chilson Road; thence S 86°39'11" W, 42.69 feet continuing along said South line to the southwesterly right-of-way for Chilson Road; thence Southeasterly, 192.33 feet along the arc of a curve to the right, said curve having a radius of 785.51 feet, a delta angle of 14°01'43", and a chord bearing of S 36°41'12" E, 191.85 feet along said Southwesterly right-of-way line; thence S 69°43'33" W, 58.24 feet; thence S 67°42'55" W, 347.08 feet; thence S 86°10'33" W, 431.74 feet; thence N 80°02'51" W, 136.23 feet; thence N 39°22'13" W, 135.32 feet; thence N 51°16'41" W, 227.88 feet to the South line of Section 20; thence S 86°39'11" W, 441.01 feet along said South line to the point of beginning of the following described parcel; thence S 86°39'11" W, 881.21 feet continuing along said South line to the Northeasterly right-of-way line of Ann Arbor Railroad;


thence Northwesterly, 1.56 feet along the arc of a curve to the right, said curve having a radius of 4612.69 feet, a delta angle of 00°01'10", and

**EXHIBIT A TO PLANNED UNIT DEVELOPMENT AGREEMENT  
FOR TIMBER GREEN**

**(Third of three pages)**

a chord bearing of N 34°29'25" W, 1.56 feet along said Northeasterly right-of-way line to the North-South ¼ line of Section 20; thence N 02°25'52" W, 753.20 feet along said North-South ¼ line; thence N 86°54'58" E, 1084.57 feet; thence S 12°37'50" W, 779.58 feet to the point of beginning. Containing 16.98 acres, more or less. Together with an easement for Ingress-Egress being described as: Commencing at the Southeast corner of Section 20; thence S 86°39'11" W, 169.91 feet along the South line of Section 20 to the centerline of Chilson Road; thence Northwesterly, 153.04 feet along a curve to the left, having a radius of 818.51 feet, a delta angle of 10°42'47", and a chord bearing N 47°07'20" W, 152.82 feet along said centerline; thence N 52°28'44" W, 525.76 feet along said centerline; thence Northwesterly, 297.47 feet along a curve to the right, having a radius of 1/19.04 feet, a delta angle of 09°54'53", and a chord bearing N 47°31'12" W, 297.10 feet along said centerline to the point of beginning of the following described easement; thence S 47°49'26" W, 145.94 feet; thence N 42°10'34" W, 177.87 feet; thence S 86°54'58" W, 434.63 feet; thence N 12°37'50" E, 34.28 feet; thence N 86°54'58" E, 589.44 feet to the centerline of Chilson Road; thence Southeasterly, 100.04 feet along a curve to the left, having a radius of 1719.04 feet, a delta angle of 03°20'04", and a chord bearing of S 40°53'43" E, 100.02 feet along said centerline to the point of beginning.

# **EXHIBIT B**

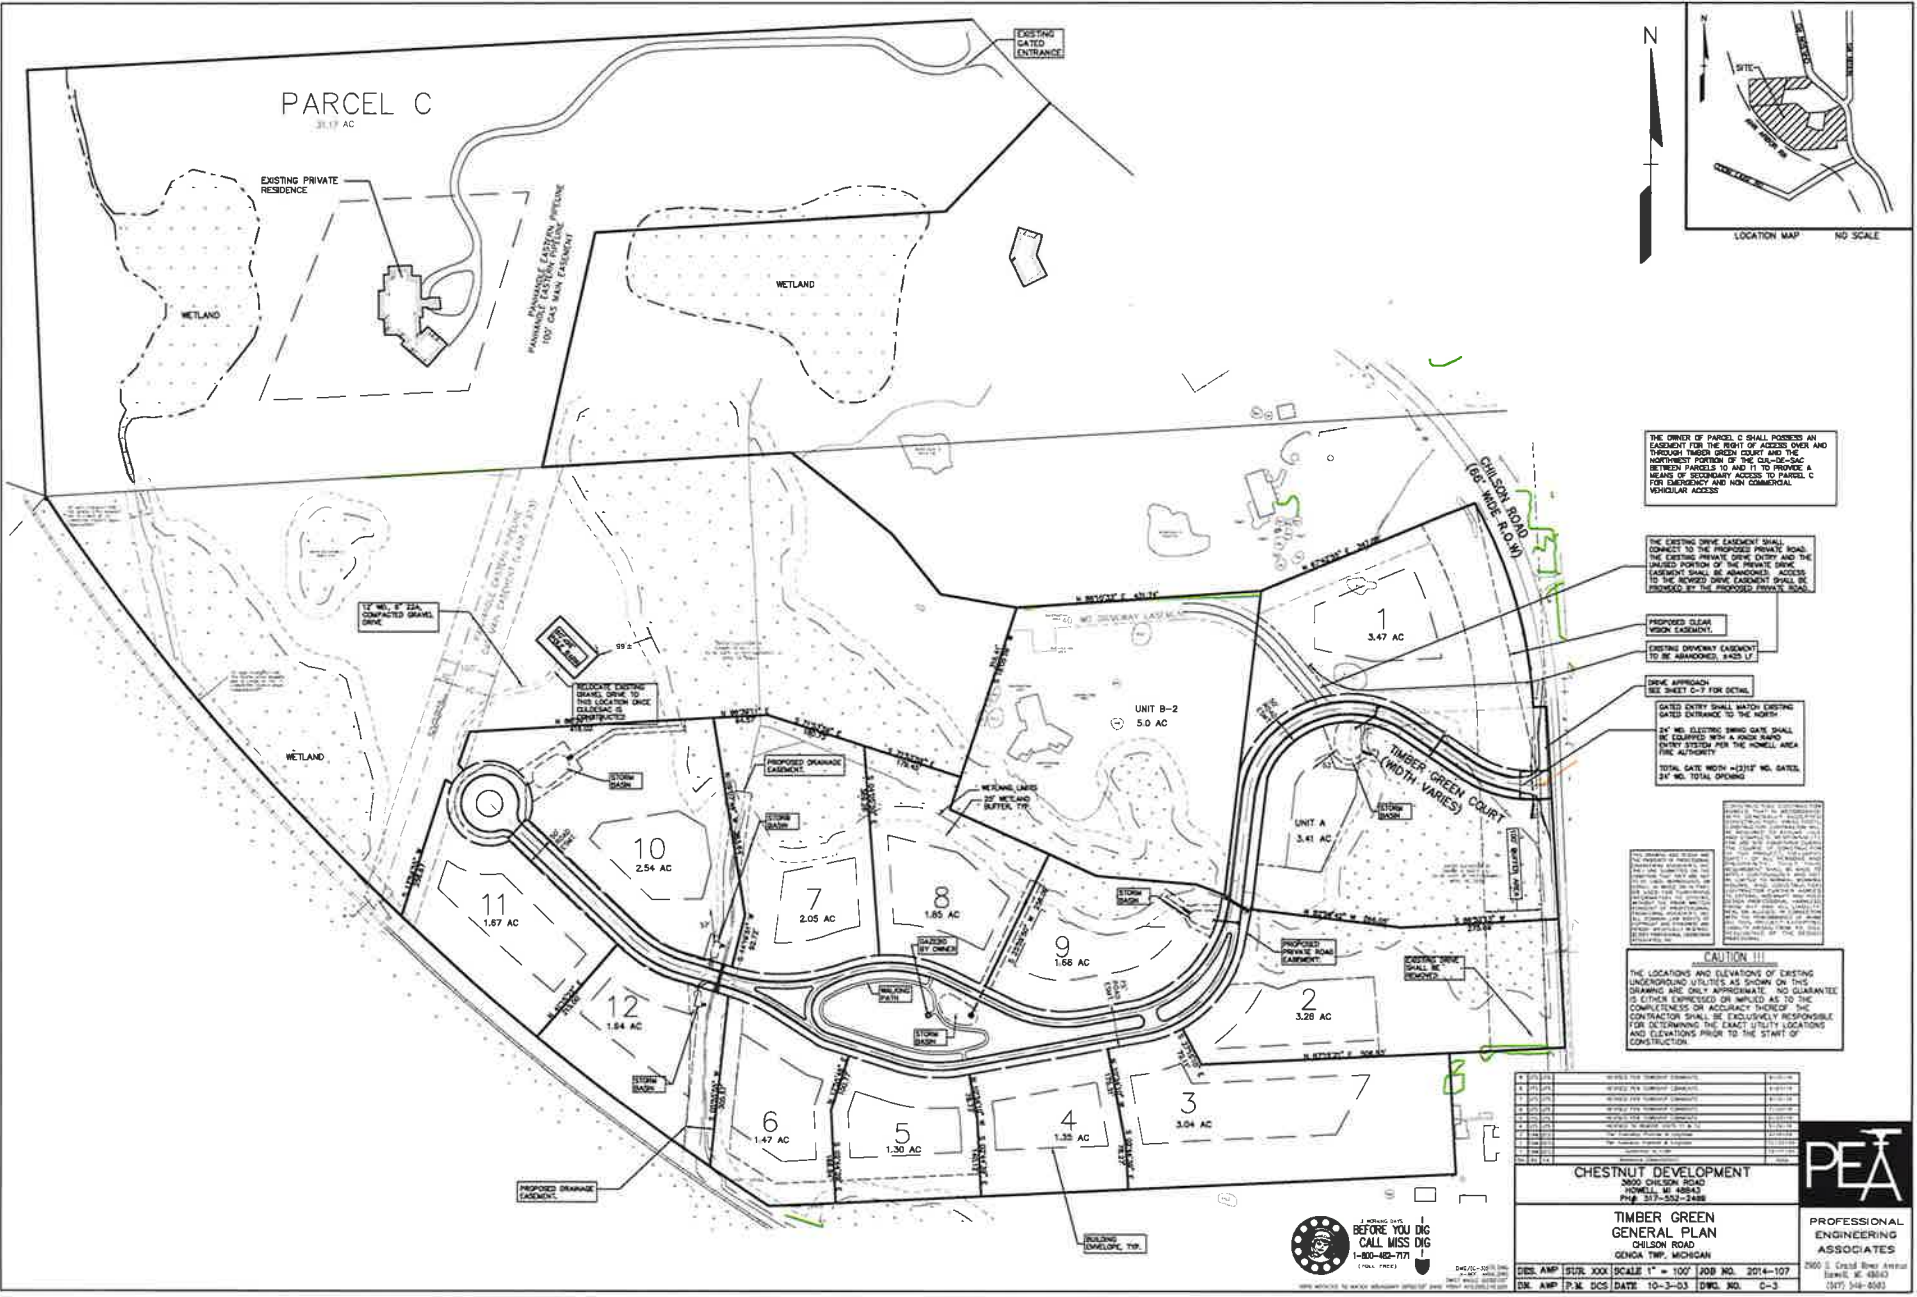

THE OWNER OF PARCEL C SHALL POSSESS AN EASEMENT FOR THE RIGHT OF ACCESS OVER AND THROUGH TIMBER GREEN COURT AND THE NORTHERN PORTION OF THE DRIVE EASEMENT BETWEEN PARCELS 10 AND 11 TO PROVIDE A MEANS OF SECONDARY ACCESS TO PARCEL C FOR EMERGENCY AND NON COMMERCIAL VEHICULAR ACCESS

THE EXISTING DRIVE EASEMENT SHALL CONNECT TO THE PROPOSED PRIVATE ROAD. THE EXISTING PRIVATE DRIVE ENTRY AND THE JALLED PORTION OF THE PRIVATE DRIVE EASEMENT SHALL BE ABANDONED. ACCESS TO THE REVISED DRIVE EASEMENT SHALL BE PROVIDED BY THE PROPOSED PRIVATE ROAD.

PROPOSED CLEAR VISION EASEMENT.

EXISTING DRIVEWAY EASEMENT TO BE ABANDONED. 8'x22' LY.

DRIVE APPROACH. SEE SHEET C-1 FOR DETAIL.

GATED ENTRY SHALL MATCH EXISTING GATED ENTRANCE TO THE NORTH.  
24" W/ ELECTRIC SWING GATE SHALL BE EQUIPPED WITH A LOCK AND ENTRY SYSTEM FOR THE HOME AREA FIRE AUTHORITY.  
W/ 6" GATE WITH 18" H/ 6" GATE. 24" W/ 6" TYPICAL SPACING.

NOTES

1	SEE SHEET C-1 FOR DETAIL
2	SEE SHEET C-1 FOR DETAIL
**CAUTION !!!**  
THE LOCATIONS AND ELEVATIONS OF EXISTING UNDERGROUND UTILITIES AS SHOWN ON THIS DRAWING ARE ONLY APPROXIMATE. NO GUARANTEE IS EITHER EXPRESSED OR IMPLIED AS TO THE COMPLETENESS OR ACCURACY THEREOF. THE CONTRACTOR SHALL BE EXCLUSIVELY RESPONSIBLE FOR DETERMINING THE EXACT UTILITY LOCATIONS AND ELEVATIONS PRIOR TO THE START OF CONSTRUCTION.

NO.	REVISION	DATE
1	ISSUED FOR PERMITTING	10/14/14
2	ISSUED FOR CONSTRUCTION	10/14/14
3	ISSUED FOR CONSTRUCTION	10/14/14
**CHESTNUT DEVELOPMENT**  
3000 CHESTNUT ROAD  
HOWELL, MI 48843  
Ph: 313-252-5486

**TIMBER GREEN GENERAL PLAN**  
CHESTNUT ROAD  
GENOA TWP, MICHIGAN

DES. AMP / SUR. JON SCALE 1" = 100' JOB NO. 2014-107  
D.M. AMP / P.M. DCS DATE 10-3-13 DWG. NO. C-3

**PEA**  
PROFESSIONAL  
ENGINEERING  
ASSOCIATES

2500 S. Credit River Avenue  
Ann Arbor, MI 48103  
(313) 544-8083



DATE PLOTTED: 10/14/14  
SCALE: 1" = 100'  
DRAWN BY: JON  
CHECKED BY: JON

**SECOND AMENDMENT TO MASTER DEED  
OF  
TIMBER GREEN**

THIS SECOND AMENDMENT TO MASTER DEED OF Timber Green is made and executed this \_\_\_\_ day of \_\_\_\_\_, 2014, by Chestnut Development, LLC, a Michigan limited liability company of 3800 Chilson Road, Howell, Michigan 48843 (the "Developer").

**PRELIMINARY STATEMENTS**

A. Timber Green ("Project") was established by recording the Master Deed of Timber Green dated the 2nd day of November, 2005, and recorded December 28, 2005, in Liber 5002, Pages 613 through 681, inclusive Livingston County, Michigan records (the "Master Deed") establishing the real property described in Article II of the Master Deed, together with the improvements located and to be located thereon and the appurtenances thereto, as a condominium project under the provision of Act 59 of the Michigan Public Acts of 1978, as amended (the "Act"); and

B. The Master Deed was amended pursuant to the First Amendment To Master Deed Of Timber Green dated the 26<sup>th</sup> day of January, 2011, and recorded January 27, 2011, at 2011R-002925, Livingston County Records; and

C. The Developer possesses the right to amend the Master Deed to eliminate Unit 11 and Unit 12 from the Condominium Subdivision Plan, to renumber Units 13 and 14 to become new Units 11 and 12, respectively, and to the reservation of an access easement over the Condominium roadways and Common Areas;

D. The Developer desires to amend the Master Deed as stated in this Second Amendment to Master Deed.

NOW, THEREFORE, the Developer does hereby amend the Master Deed as follows:

**1. Legal Description.** Article II of the Master Deed is amended to read as follows:

“The land which is submitted to the Condominium Project established by this Master Deed is described as follows:

PART OF THE NORTHEAST 1/4 OF SECTION 29, T2N-R5E, GENOA TOWNSHIP, LIVINGSTON COUNTY, MICHIGAN, MORE PARTICULARLY DESCRIBED AS FOLLOWS: COMMENCING AT THE NORTHEAST CORNER OF SAID SECTION 29; THENCE ALONG THE NORTH LINE OF SECTION 29, S 86°39'11" W, 212.30 FEET; THENCE ALONG THE WESTERLY RIGHT-OF-WAY LINE OF CHILSON ROAD, ON THE ARC OF A CURVE TO THE RIGHT 192.33 FEET, RADIUS 785.51 FEET, CENTRAL ANGLE OF 14°01'43" AND A CHORD BEARING S 36°41'12" E, 191.85 FEET TO THE POINT OF BEGINNING; THENCE CONTINUING ALONG SAID WESTERLY RIGHT-OF-WAY LINE OF CHILSON ROAD ON THE ARC OF A CURVE RIGHT 373.97 FEET, RADIUS OF 785.51 FEET, CENTRAL ANGLE OF 27°16'36", AND A CHORD BEARING S 16°02'05" E, 370.45 FEET; THENCE N 87°36'15" E, 23.53 FEET; THENCE ALONG THE EAST LINE OF SAID SECTION 29; S 03°07'47" E, 600.32 FEET; THENCE S 87°15'19" W, 203.60 FEET; THENCE S 03°07'47" E, 216.00 FEET; THENCE ALONG THE SOUTH LINE OF THE NORTH 1/2 OF THE NORTHEAST 1/4 OF SAID SECTION 29, AS PREVIOUSLY SURVEYED AND MONUMENTED, S 87°15'19" W, 1114.10 FEET; THENCE CONTINUING ALONG THE SOUTH LINE OF THE NORTH 1/2 OF THE NORTHEAST 1/4, S 87°47'04" W, 97.81 FEET; THENCE ALONG THE NORTHEASTERLY LINE OF THE ANN ARBOR RAILROAD RIGHT-OF-WAY NORTHWEST ON AN ARC OF A CURVE TO THE RIGHT 827.59 FEET, RADIUS OF 4612.69 FEET, CENTRAL ANGLE 10°16'47" CHORD BEARING N 51°44'06" W, 826.48 FEET; THENCE N 17°54'55" E, 251.65 FEET; THENCE S 62°15'48" E, 14.03 FEET; THENCE ALONG THE ARC OF A NON-TANGENTIAL CURVE TO THE RIGHT 31.15 FEET, RADIUS OF 75.00 FEET, CENTRAL ANGLE 23°47'36" CHORD BEARING N 39°38'56" E, 30.92 FEET; THENCE N 38°28'01" W, 13.67 FEET; THENCE N 17°58'54" E, 61.08 FEET; THENCE N 86°39'11" E, 526.18 FEET; THENCE S 71°53'59" E, 360.17 FEET; THENCE N 18°05'59" E, 316.41 FEET; THENCE N 86°10'33" E, 431.74 FEET; THENCE N 67°42'55" E, 347.08 FEET; THENCE N 69°43'33" E, 58.24 FEET TO THE POINT OF BEGINNING. CONTAINING 39.13 ACRES AND SUBJECT TO EASEMENTS OR RESTRICTIONS OF RECORD.”

**2. Description of Units and Percentage of Value.** Article V of the Master Deed is hereby amended to read as follows:

“**Section 1. Description of Units.** Each Unit in the Condominium Project is described in this paragraph with reference to the Condominium Subdivision Plan of Timber Green as prepared by Professional Engineering Associates, Inc. dated August 22, 2014 and attached hereto as Exhibit B. There are 14 Units in the Condominium Project established by this Second Amendment to Master Deed – Units 1 through 12, inclusive, Unit A and Unit B-2. Each Unit shall consist of the area located within Unit boundaries as delineated on Exhibit B hereto together with all appurtenances thereto. Although Units 10, 11 and 12 have been established hereby as separate, conveyable Units, Developer does not presently intend to extend road and utility service to such Units and shall not be obligated to do so until it determines, in its sole discretion, to extend such facilities to serve such Units. The extension of the road and utility



facilities to service Units 10 through 13 are designated as “need not be built” items.

**Section 2. Percentage of Value.** The percentage of value assigned to each of the 14 Units is equal. The determination that percentages of value should be equal was made after reviewing the comparative characteristics of the Units in the Project and concluding that there are not material differences among the Units insofar as the allocation of percentages of value is concerned. The percentage of value assigned to each Unit shall be determinative of each Co-owner’s respective share of the General Common Elements of the Condominium Project, the proportionate share of each respective Co-owner in the proceeds and expenses of administration and the value of such Co-owner’s vote at meetings of the Association of Co-owners.”

**3. Rights Retained by Developer.** Article VIII, Section 2 of the Master Deed is hereby amended to add a new subsection (e) as follows:

“(e) **Secondary Access Easement for Parcel C.** The Developer, on behalf of itself and its successors and assigns, reserves for the perpetual benefit of Parcel C as depicted on the Condominium Subdivision Plan, the right of use of the Condominium roadways and the Common Areas located between Unit 10 and Unit 13 for the sole purpose of emergency and secondary non-commercial vehicular access to the house and pole barn on Parcel C.”

**4. Condominium Subdivision Plan.** The Condominium Subdivision Plan attached to the Master Deed as **Exhibit B** is hereby amended as shown on the attached **Exhibit B** Condominium Subdivision Plan and replaces sheets 1 through 7, inclusive.

**5. Continuing Effect.** Except as amended and modified by this Second Amendment to Master Deed, all terms and conditions of the Master Deed, as previously amended, shall remain in full force and effect.

IN WITNESS WHEREOF, the Developer has duly executed this Second Amendment to Master Deed as of day and year first above written.

[Signature Page Follows]

CHESTNUT DEVELOPMENT, LLC

By: \_\_\_\_\_

Steven Gronow

Its: Managing Member

STATE OF MICHIGAN     )  
  ) SS  
COUNTY OF LIVINGSTON)

On this \_\_\_\_\_ day of \_\_\_\_\_, 2014, before me, a Notary Public, in and for said County, appeared Steven Gronow, Manager and Member of Chestnut Development, LLC, a Michigan limited liability company, to be personally known, who being by me duly sworn, executed the within instrument; that said instrument was signed and sealed on behalf of said limited liability company.

\_\_\_\_\_  
Notary Public, Livingston County, MI  
Acting in Livingston County  
My Commission Expires: \_\_\_\_\_

This Instrument Drafted by and  
After Recording Return to:

Roger L. Myers, Esq.  
Myers & Myers, PLLC  
915 N. Michigan Avenue, Suite 200  
Howell, MI 48843  
(517) 540-1700

# **EXHIBIT B**

REPLAT NO. 2 OF  
LIVINGSTON COUNTY CONDOMINIUM  
SUBDIVISION PLAN NO. 350  
EXHIBIT "B" TO THE AMENDED MASTER DEED OF

# TIMBER GREEN

GENOA TOWNSHIP  
LIVINGSTON COUNTY, MICHIGAN

**DEVELOPER**

CHESTNUT DEVELOPMENT, L.L.C.  
3800 CHILSON ROAD  
HOWELL, MI 48843

**SURVEYOR**

PROFESSIONAL ENGINEERING ASSOCIATES, INC.  
2900 E. GRAND RIVER AVENUE  
HOWELL, MICHIGAN 48843

**DESCRIPTION**

PART OF THE NORTHEAST 1/4 OF SECTION 29, T2N-R5E, GENOA TOWNSHIP, LIVINGSTON COUNTY, MICHIGAN, MORE PARTICULARLY DESCRIBED AS FOLLOWS: COMMENCING AT THE NORTHEAST CORNER OF SAID SECTION 29; THENCE ALONG THE NORTH LINE OF SECTION 29, S 86°39'11" W, 212.30 FEET; THENCE ALONG THE WESTERLY RIGHT-OF-WAY LINE OF CHILSON ROAD, ON THE ARC OF A CURVE TO THE RIGHT 192.33 FEET, RADIUS 785.51 FEET, CENTRAL ANGLE OF 14°01'43" AND A CHORD BEARING S 36°41'12" E, 191.85 FEET TO THE POINT OF BEGINNING; THENCE CONTINUING ALONG SAID WESTERLY RIGHT-OF-WAY LINE OF CHILSON ROAD ON THE ARC OF A CURVE RIGHT 373.97 FEET, RADIUS OF 785.51 FEET, CENTRAL ANGLE OF 27°16'36", AND A CHORD BEARING S 16°02'05" E, 370.45 FEET; THENCE N 87°36'15" E, 23.63 FEET; THENCE ALONG THE EAST LINE OF SAID SECTION 29; S 03°07'47" E, 600.82 FEET; THENCE S 87°15'19" W, 203.60 FEET; THENCE S 03°07'47" E, 216.00 FEET; THENCE ALONG THE SOUTH LINE OF THE NORTH 1/2 OF THE NORTHEAST 1/4 OF SAID SECTION 29, AS PREVIOUSLY SURVEYED AND MONUMENTED, S 87°15'19" W, 1114.10 FEET; THENCE CONTINUING ALONG THE SOUTH LINE OF THE NORTH 1/2 OF THE NORTHEAST 1/4, S 87°47'04" W, 97.81 FEET; THENCE ALONG THE NORTHEASTERLY LINE OF THE ANN ARBOR RAILROAD RIGHT-OF-WAY NORTHWEST ON AN ARC OF A CURVE TO THE RIGHT 827.59 FEET, RADIUS OF 4612.69 FEET, CENTRAL ANGLE 10°16'47" CHORD BEARING N 51°44'06" W, 826.48 FEET; THENCE N 17°54'55" E, 251.85 FEET; THENCE S 62°15'48" E, 14.03 FEET; THENCE ALONG THE ARC OF A NON-TANGENTIAL CURVE TO THE RIGHT 31.15 FEET, RADIUS OF 75.00 FEET, CENTRAL ANGLE 23°47'36" CHORD BEARING N 39°38'56" E, 30.92 FEET; THENCE N 38°28'01" W, 13.67 FEET; THENCE N 17°58'54" E, 61.08 FEET; THENCE N 86°39'11" E, 526.18 FEET; THENCE S 71°53'59" E, 360.17 FEET; THENCE N 18°05'59" E, 316.41 FEET; THENCE N 86°10'33" E, 431.74 FEET; THENCE N 67°42'55" E, 347.08 FEET; THENCE N 69°43'33" E, 58.24 FEET TO THE POINT OF BEGINNING, CONTAINING 39.137 ACRES AND SUBJECT TO EASEMENTS OR RESTRICTIONS OF RECORD.

**INDEX OF DRAWINGS:**

DWG. NO.	DWG. TITLE
* 1	COVER SHEET
* 2	SURVEY PLAN 1
* 3	SURVEY PLAN 2
* 4	SITE PLAN 1
* 5	SITE PLAN 2
* 6	UTILITY PLAN 1
* 7	UTILITY PLAN 2

THE ASTERISK (\*) INDICATES A NEW OR AMENDED SHEET WHICH IS REVISED, DATED 9-25-14. THE SHEETS WITH THIS AMENDMENT ARE TO SUPPLEMENT OR REPLACE THOSE SHEETS PREVIOUSLY RECORDED.


REPLAT - DATED SEPTEMBER 25, 2014

TIMBER GREEN


COVER SHEET



PROFESSIONAL  
ENGINEERING  
ASSOCIATES  
2900 E. Grand River Avenue  
Howell, MI 48843  
(517) 546-7068

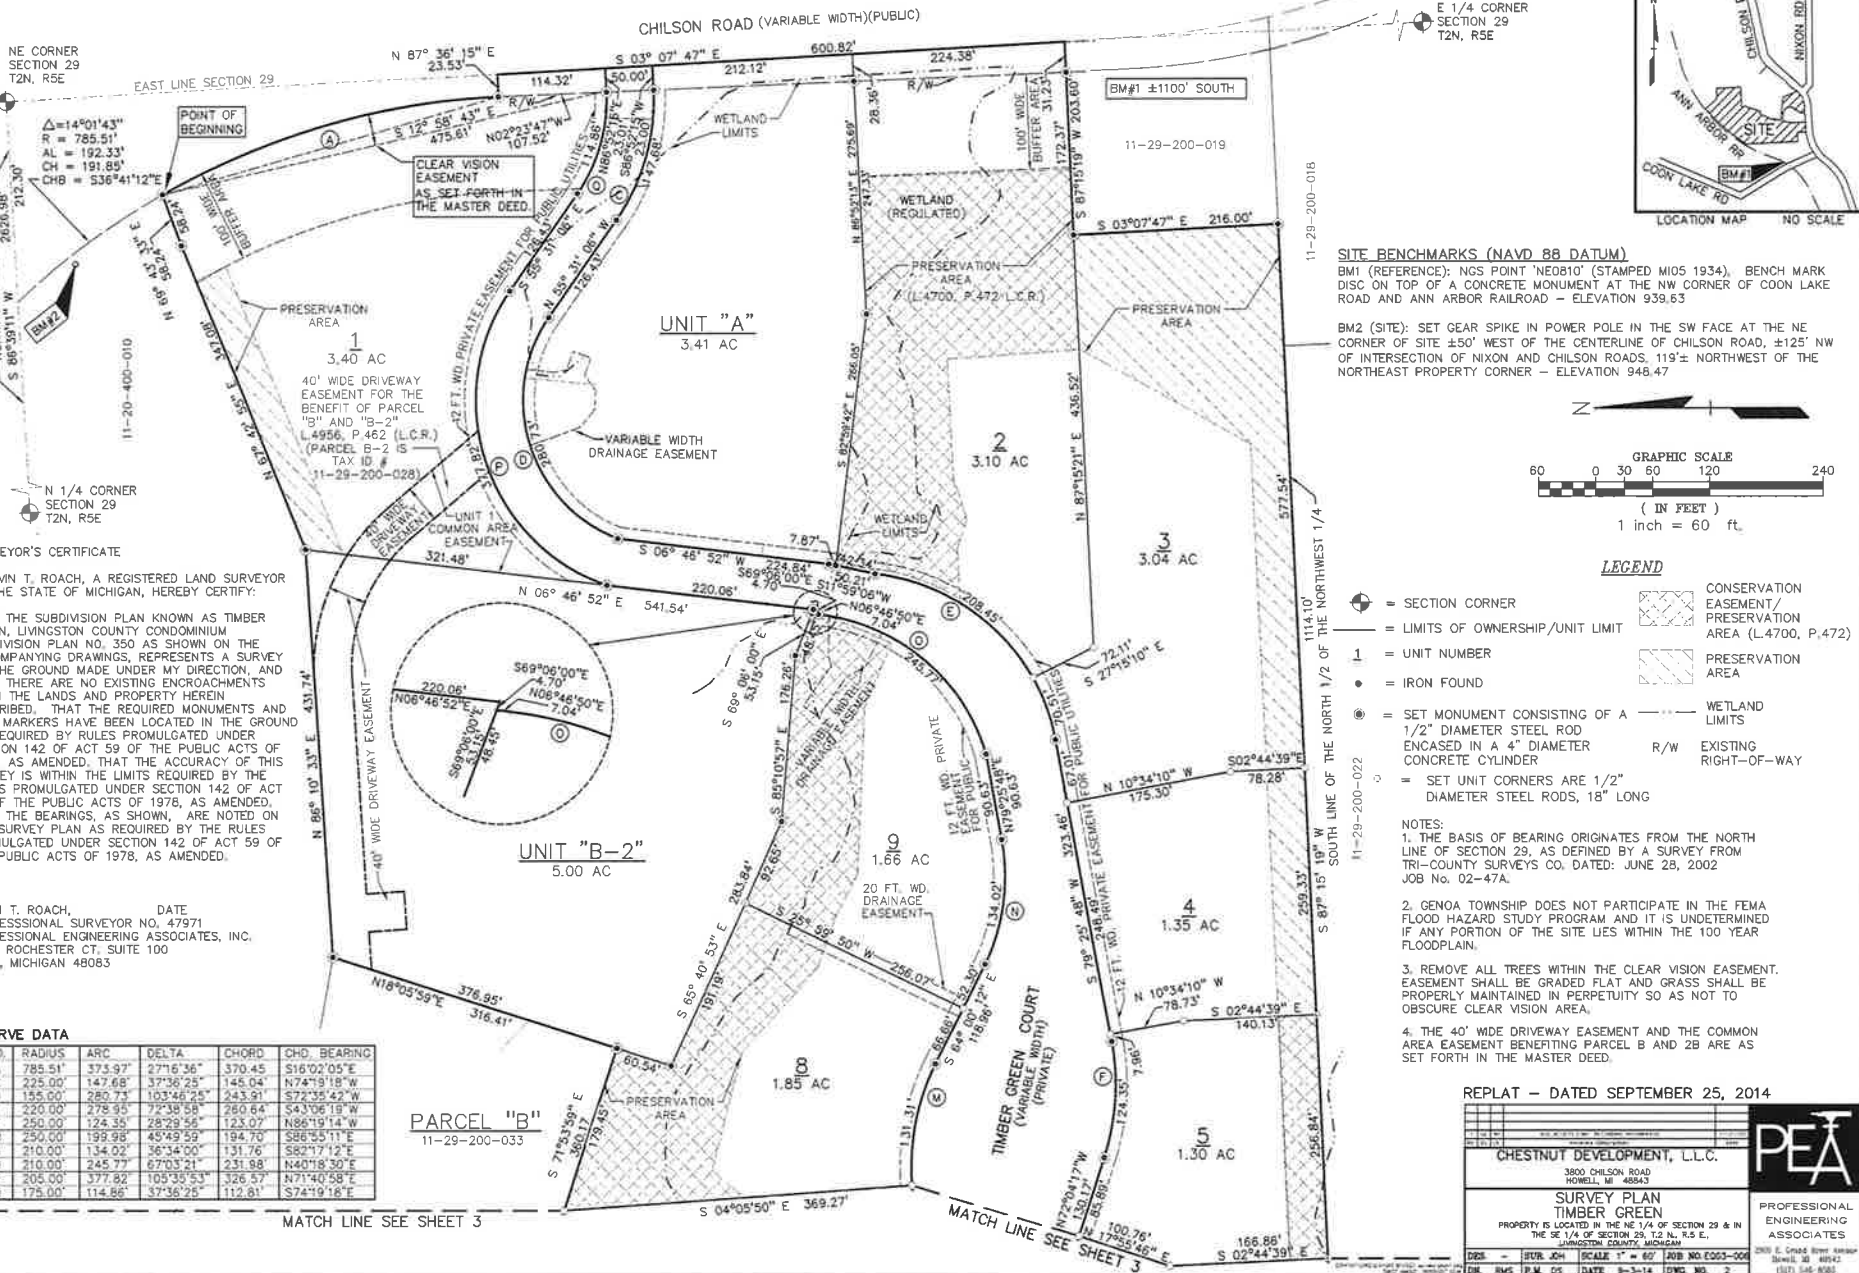

**SITE BENCHMARKS (NAVD 88 DATUM)**  
 BM1 (REFERENCE): NGS POINT 'NE0810' (STAMPED MIO5 1934). BENCH MARK DISC ON TOP OF A CONCRETE MONUMENT AT THE NW CORNER OF COON LAKE ROAD AND ANN ARBOR RAILROAD - ELEVATION 939.63  
 BM2 (SITE): SET GEAR SPIKE IN POWER POLE IN THE SW FACE AT THE NE CORNER OF SITE ±50' WEST OF THE CENTERLINE OF CHILSON ROAD, ±125' NW OF INTERSECTION OF NIXON AND CHILSON ROADS. 119'± NORTHWEST OF THE NORTHEAST PROPERTY CORNER - ELEVATION 946.47

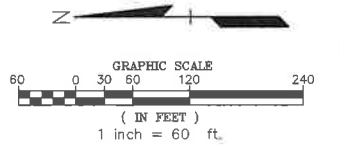

**SURVEYOR'S CERTIFICATE**  
 I, KEVIN T. ROACH, A REGISTERED LAND SURVEYOR OF THE STATE OF MICHIGAN, HEREBY CERTIFY:

THAT THE SUBDIVISION PLAN KNOWN AS TIMBER GREEN, LINCOLN COUNTY CONDOMINIUM SUBDIVISION PLAN NO. 350 AS SHOWN ON THE ACCOMPANYING DRAWINGS, REPRESENTS A SURVEY ON THE GROUND MADE UNDER MY DIRECTION, AND THAT THERE ARE NO EXISTING ENCROACHMENTS UPON THE LANDS AND PROPERTY HEREIN DESCRIBED. THAT THE REQUIRED MONUMENTS AND IRON MARKERS HAVE BEEN LOCATED IN THE MANNER AS REQUIRED BY RULES PROMULGATED UNDER SECTION 142 OF ACT 59 OF THE PUBLIC ACTS OF 1978, AS AMENDED, THAT THE ACCURACY OF THIS SURVEY IS WITHIN THE LIMITS REQUIRED BY THE RULES PROMULGATED UNDER SECTION 142 OF ACT 59 OF THE PUBLIC ACTS OF 1978, AS AMENDED, THAT THE BEARINGS, AS SHOWN, ARE NOTED ON THE SURVEY PLAN AS REQUIRED BY THE RULES PROMULGATED UNDER SECTION 142 OF ACT 59 OF THE PUBLIC ACTS OF 1978, AS AMENDED.

KEVIN T. ROACH, DATE  
 PROFESSIONAL SURVEYOR NO. 47971  
 PROFESSIONAL ENGINEERING ASSOCIATES, INC.  
 2430 ROCHESTER CT, SUITE 100  
 TROY, MICHIGAN 48063

- LEGEND**
- = SECTION CORNER
  - = LIMITS OF OWNERSHIP/UNIT LIMIT
  - = UNIT NUMBER
  - = IRON FOUND
  - = SET MONUMENT CONSISTING OF A 1/2" DIAMETER STEEL ROD ENCASED IN A 4" DIAMETER CONCRETE CYLINDER
  - = SET UNIT CORNERS ARE 1/2" DIAMETER STEEL RODS, 18" LONG
  - CONSERVATION EASEMENT/PRESERVATION AREA (L.4700, P.472)
  - PRESERVATION AREA
  - WETLAND LIMITS
  - R/W EXISTING RIGHT-OF-WAY

- NOTES:**
- THE BASIS OF BEARING ORIGINATES FROM THE NORTH LINE OF SECTION 29, AS DEFINED BY A SURVEY FROM TRI-COUNTY SURVEYS CO. DATED: JUNE 28, 2002 JOB NO. 02-47A.
  - GENOA TOWNSHIP DOES NOT PARTICIPATE IN THE FEMA FLOOD HAZARD STUDY PROGRAM AND IT IS UNDETERMINED IF ANY PORTION OF THE SITE LIES WITHIN THE 100 YEAR FLOODPLAIN.
  - REMOVE ALL TREES WITHIN THE CLEAR VISION EASEMENT. EASEMENT SHALL BE GRADED FLAT AND GRASS SHALL BE PROPERLY MAINTAINED IN PERPETUITY SO AS NOT TO OBSCURE CLEAR VISION AREA.
  - THE 40' WIDE DRIVEWAY EASEMENT AND THE COMMON AREA EASEMENT BENEFITING PARCEL B AND 2B ARE AS SET FORTH IN THE MASTER DEED.

**CURVE DATA**

NO.	RADIUS	ARC	DELTA	CHORD	CHD. BEARING
A	785.51'	373.97'	27°16'36"	370.45'	S16°02'05"E
C	225.00'	147.66'	37°36'25"	146.04'	N74°19'18"W
D	185.00'	280.73'	103°46'25"	243.91'	S72°35'42"W
E	220.00'	278.95'	72°38'58"	260.64'	S43°06'19"W
F	250.00'	124.35'	28°29'56"	123.07'	N86°19'14"W
M	250.00'	199.98'	45°49'59"	194.70'	S86°55'11"E
N	210.00'	134.02'	36°34'00"	131.76'	S62°17'12"E
O	210.00'	245.77'	67°03'21"	231.98'	N40°18'30"E
P	205.00'	377.82'	105°35'53"	326.57'	N71°40'58"E
Q	175.00'	114.86'	37°36'25"	112.61'	S74°19'18"E

REPLAT - DATED SEPTEMBER 25, 2014

CHESTNUT DEVELOPMENT, L.L.C. 3800 CHILSON ROAD HOWELL, MI 48843		
<b>SURVEY PLAN</b> <b>TIMBER GREEN</b> PROPERTY IS LOCATED IN THE NE 1/4 OF SECTION 29 & IN THE SE 1/4 OF SECTION 28, T2N, R5E E., LINCOLN COUNTY, MICHIGAN		
DESIGNED BY: JTR DRAWN BY: P.M. CS DATE: 9-3-14 DWG. NO.: 2	SCALE: 1" = 60' AFB NO. E003-004 2000 E. Grand River Avenue Howell, MI 48842 (517) 546-8880	PROFESSIONAL ENGINEERING ASSOCIATES

MATCH LINE SEE SHEET 2

**PARCEL "B"**  
11-29-200-033

S 03°20'47" E 456.28'

10  
2.86 AC

NORTH LINE SECTION 29

**PARCEL "C"**

11-29-200-034

N 1/4 CORNER  
SECTION 29  
T2N, R5E

**CURVE DATA**

NO.	RADIUS	ARC	DELTA	CHORD	CHD. BEARING
B	4612.69'	827.59'	10°16'47"	826.48'	N51°44'08"W
C	70.00'	18.28'	14°58'39"	18.21'	N84°35'53"W
H	322.00'	94.56'	16°49'44"	94.24'	N65°32'59"W
I	255.00'	122.01'	27°24'48"	120.85'	N60°14'57"W
J	75.00'	420.26'	321°03'21"	50.00'	N43°21'21"E
K	205.00'	98.08'	27°24'48"	97.15'	S60°14'57"E
L	310.00'	194.14'	35°52'49"	190.98'	N88°06'14"E
M	250.00'	199.95'	45°49'59"	194.70'	S86°55'11"E

11-20-400-012


11-20-400-014

MATCH LINE SEE SHEET 2

MATCH LINE SEE SHEET 2



**SITE BENCHMARKS (NAVD 86 DATUM)**  
BM1 (REFERENCE): NGS POINT 'NE0810' (STAMPED M105 1934). BENCH MARK DISC ON TOP OF A CONCRETE MONUMENT AT THE NW CORNER OF COON LAKE ROAD AND ANN ARBOR RAILROAD - ELEVATION 939.63  
BM2 (SITE): SET GEAR SPIKE IN POWER POLE IN THE SW FACE AT THE NE CORNER OF SITE ±50' WEST OF THE CENTERLINE OF CHILSON ROAD, ±125' NW OF INTERSECTION OF NIXON AND CHILSON ROADS, 119'± NORTHWEST OF THE NORTHEAST PROPERTY CORNER - ELEVATION 946.47

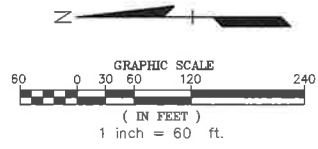


**LEGEND**

- ⊕ = SECTION CORNER
- = LIMITS OF OWNERSHIP/UNIT LIMIT
- 1 = UNIT NUMBER
- = IRON FOUND
- ⊙ = SET MONUMENT CONSISTING OF A 1/2" DIAMETER STEEL ROD ENCASED IN A 4" DIAMETER CONCRETE CYLINDER
- = SET UNIT CORNERS ARE 1/2" DIAMETER STEEL RODS, 18" LONG
- [Hatched Box] = CONSERVATION EASEMENT/PRESERVATION AREA (L.4700, P.472)
- [Dotted Box] = PRESERVATION AREA
- = WETLAND LIMITS

NOTES:  
1. THE BASIS OF BEARING ORIGINATES FROM THE NORTH LINE OF SECTION 29, AS DEFINED BY A SURVEY FROM TRI-COUNTY SURVEYS CO. DATED: JUNE 28, 2002 JOB No. 02-47A.  
2. GENOA TOWNSHIP DOES NOT PARTICIPATE IN THE FEMA FLOOD HAZARD STUDY PROGRAM AND IT IS UNDETERMINED IF ANY PORTION OF THE SITE LIES WITHIN THE 100 YEAR FLOODPLAIN.

REPLAT - DATED SEPTEMBER 25, 2014

CHESTNUT DEVELOPMENT, L.L.C. 3800 CHILSON ROAD HONOLULU, HI 96843		
SURVEY PLAN TIMBER GREEN PROPERTY IS LOCATED IN THE NE 1/4 OF SECTION 29 & IN THE SE 1/4 OF SECTION 28, T2N, R5 E, LYONSTOWN COUNTY, MICHIGAN		
DES - JRL/ADW CHK - RMS	SCALE 1" = 60' DATE 9-3-14 DWG NO. 3	PROFESSIONAL ENGINEERING ASSOCIATES 2500 E. Grand Street Howell, MI 48842 (517) 548-3665

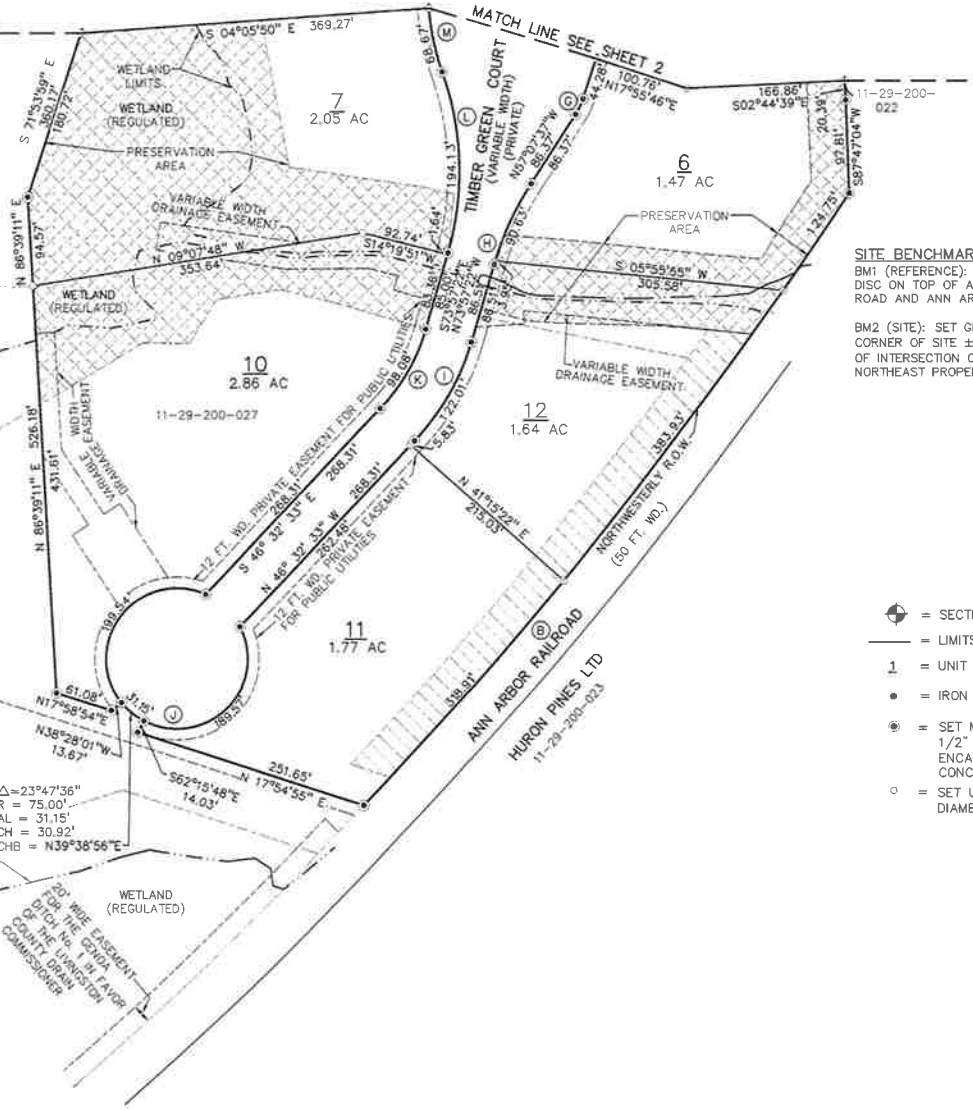

300' WIDE EASEMENT FOR THE GENOA TOWNSHIP COUNTY DEPARTMENT

△ = 23°47'36"  
R = 75.00'  
AL = 31.15'  
CH = 30.92'  
CHB = N39°38'58"E

ANN ARBOR RAILROAD  
HURON PINES LTD  
11-29-200-023

12  
1.64 AC

10  
2.86 AC

7  
2.05 AC

6  
1.47 AC



2025 E. Grand Street  
Howell, MI 48842  
(517) 548-3665

CHILSON ROAD (VARIABLE WIDTH)(PUBLIC)

E 1/4 CORNER SECTION 29 T2N, R5E

NE CORNER SECTION 29 T2N, R5E

EAST LINE SECTION 29

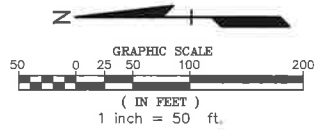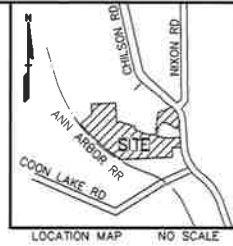

**LEGEND**

- ⊕ = SECTION CORNER
- = LIMITS OF OWNERSHIP/UNIT LIMIT
- 1 = UNIT NUMBER
- = IRON FOUND
- = SET MONUMENT CONSISTING OF A 1/2" DIAMETER STEEL ROD ENCASED IN A 4" DIAMETER CONCRETE CYLINDER (ALL UNIT CORNERS ARE 1/2" DIAMETER STEEL RODS, 18" LONG)
- ▨ = GENERAL COMMON ELEMENTS
- ▨ (cross-hatched) = CONSERVATION EASEMENT/PRESERVATION AREA
- ▨ (diagonal lines) = PRESERVATION AREA
- - - - = BUILDING SETBACK
- ① = COORDINATE POINT
- - - - = WETLAND LIMITS

COORD. NO.	NORTHING	EASTING
1	N 9833.76	E 9902.67
2	N 9477.72	E 10004.69
3	N 9313.25	E 10011.84
4	N 9352.57	E 9874.86
5	N 9424.15	E 9770.64
6	N 9351.19	E 9537.90
7	N 9127.92	E 9511.35
8	N 9120.22	E 9509.72
9	N 9087.78	E 9773.78
10	N 9101.29	E 10020.74
11	N 8977.29	E 10030.12
12	N 8869.04	E 9857.94
13	N 8653.36	E 9869.73
22	N 9352.41	E 8997.80
23	N 9294.86	E 8978.99
24	N 9177.97	E 9237.65
25	N 9163.17	E 9413.28
26	N 9145.88	E 9458.55
27	N 9144.21	E 9462.94
28	N 9081.86	E 9528.88
29	N 9813.58	E 9484.04
30	N 9078.81	E 9500.93
31	N 8888.52	E 9322.82
32	N 8829.16	E 9004.85
33	N 8837.06	E 8882.03
47	N 9015.19	E 8981.06
48	N 8963.04	E 9087.99
49	N 8945.35	E 9218.56
50	N 8961.98	E 9307.65
51	N 9138.89	E 9457.72
52	N 9362.73	E 9488.92
53	N 9465.37	E 9798.95
54	N 9393.79	E 9903.16
55	N 9363.20	E 10009.76
56	N 8912.24	E 9388.90
57	N 8846.14	E 9421.92
58	N 8876.23	E 9256.95
59	N 8703.90	E 9289.10
60	N 8625.71	E 9292.85
61	N 8830.64	E 9012.67
62	N 8753.25	E 9027.11
63	N 8613.29	E 9033.82
64	N 8863.52	E 8800.31
65	N 8767.65	E 8769.29
66	N 8600.99	E 8777.28
71	N 9853.17	E 9098.10
79	N 9038.84	E 8803.62
80	N 9408.17	E 8827.24
81	N 8985.97	E 9040.98
82	N 9216.12	E 9153.22

- NOTES:
- RESTRICTED PRESERVATION AREAS INCLUDE ALL AREAS NOT DESIGNATED AS PRESERVATION AREAS, GENERAL COMMON ELEMENTS OR BUILDING ENVELOPES.
  - ALL UNITS AND COMMON ELEMENTS ARE CONVERTIBLE AREAS PURSUANT TO ARTICLE VII OF THE MASTER DEED.
  - REMOVE ALL TREES WITHIN THE CLEAR VISION EASEMENT. EASEMENT SHALL BE GRADED FLAT AND GRASS SHALL BE PROPERLY MAINTAINED IN PERPETUITY SO AS NOT TO OBSCURE CLEAR VISION AREA.

REPLAT - DATED SEPTEMBER 25, 2014

CHESTNUT DEVELOPMENT, L.L.C. 3800 CHILSON ROAD POWELL, WI 58842		
SITE PLAN <b>TIMBER GREEN</b> PROPERTY IS LOCATED IN THE NE 1/4 OF SECTION 29 & NE THE SE 1/4 OF SECTION 29, T2N, R5E, WASHINGTON COUNTY, WISCONSIN.		
DES - DIM - RUS DATE - 9-3-14 DWG. NO. - 4	PROF. ENG. - DATE - 9-3-14 DWG. NO. - 4	PROFESSIONAL ENGINEERING ASSOCIATES 2101 S. Grand River Street Madison, WI 53704 (608) 261-6000

MATCH LINE SEE SHEET 5

MATCH LINE SEE SHEET 5

PARCEL "B"

UNIT "B-2"  
5.00 AC

UNIT "A"  
3.41 AC

TIMBER GREEN COURT  
(VARIABLE WIDTH)  
(PRIVATE)

CLEAR VISION EASEMENT

MATCH LINE SEE SHEET 4

PARCEL "B"



NORTH LINE SECTION 29

PARCEL "C"


N 1/4 CORNER  
SECTION 29  
T2N, R5E

NOTES:  
 1. RESTRICTED PRESERVATION AREAS INCLUDE ALL AREAS NOT DESIGNATED AS PRESERVATION AREAS, GENERAL COMMON ELEMENTS OR BUILDING ENVELOPES.  
 2. ALL UNITS AND COMMON ELEMENTS ARE CONVERTIBLE AREAS PURSUANT TO ARTICLE VII OF THE MASTER DEED.  
 3. REMAINDER OF TIMBER GREEN COURT NEED NOT BE BUILT.

MATCH LINE SEE SHEET 4

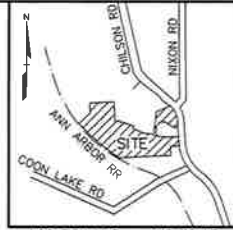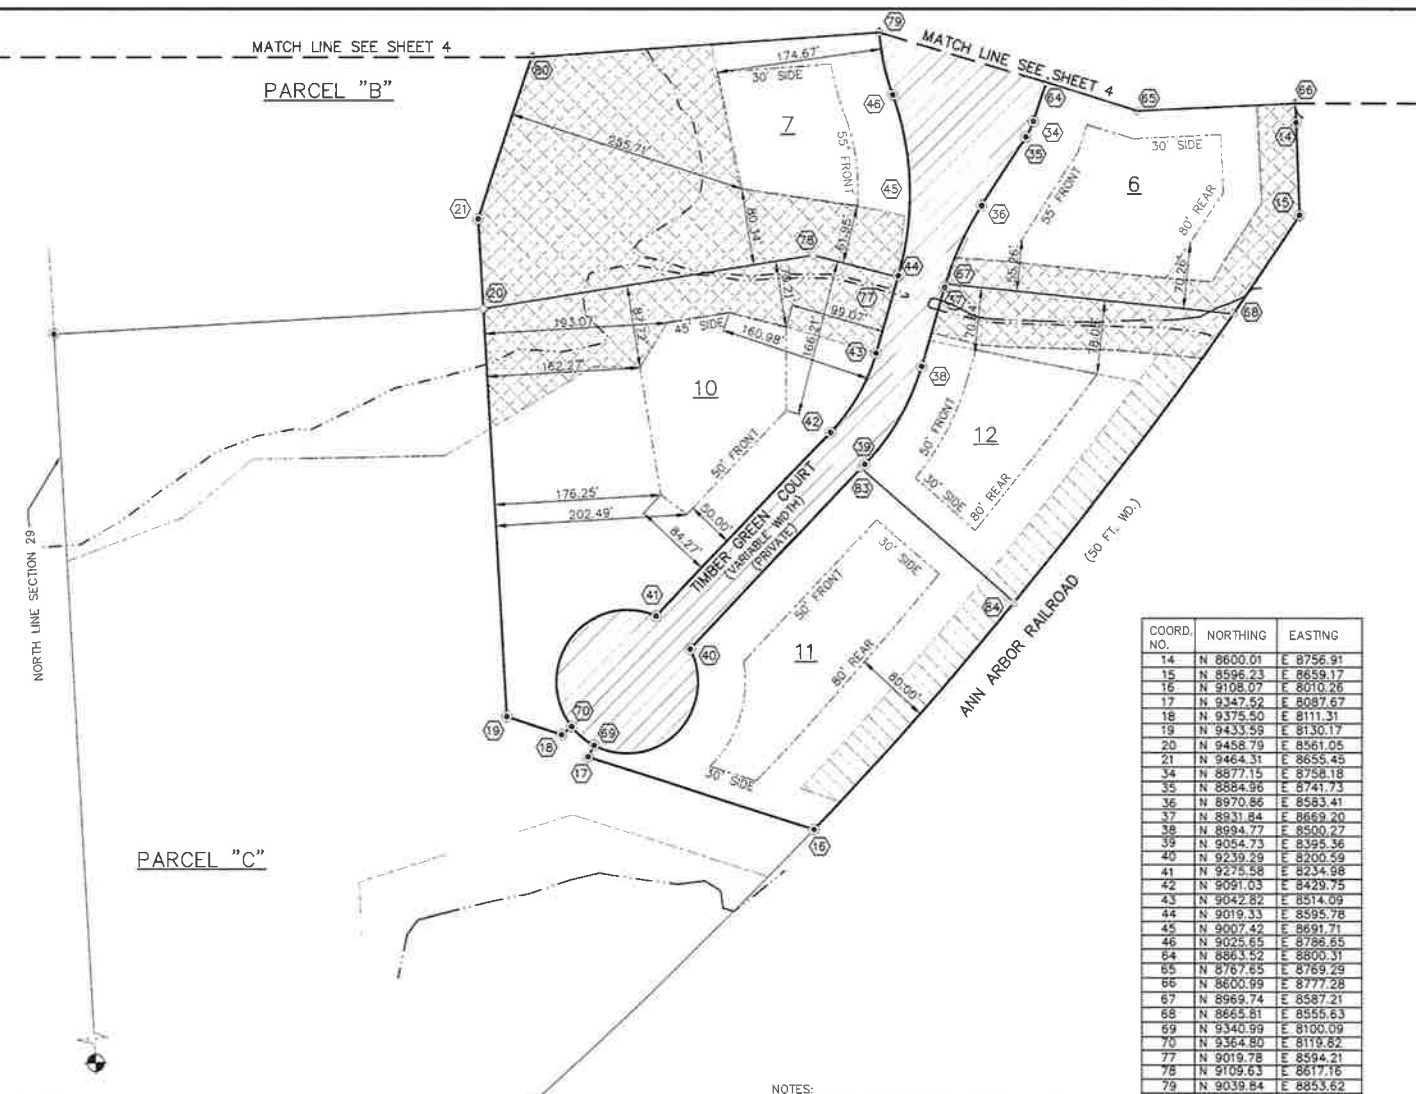

LOCATION MAP NO SCALE

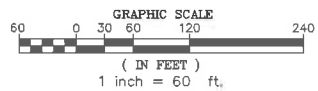

LEGEND


- ⊕ = SECTION CORNER
- CONSERVATION EASEMENT/PRESERVATION AREA
- PRESERVATION AREA
- WETLAND LIMITS
- BUILDING SETBACK
- GENERAL COMMON ELEMENTS
- LIMITS OF OWNERSHIP/UNIT LIMIT
- 1 = UNIT NUMBER
- = IRON FOUND
- = SET MONUMENT CONSISTING OF A 1/2" DIAMETER STEEL ROD ENCASED IN A 4" DIAMETER CONCRETE CYLINDER (ALL UNIT CORNERS ARE 1/2" DIAMETER STEEL RODS, 18" LONG)
- ① = COORDINATE POINT

COORD. NO.	NORTHING	EASTING
14	N 8600.01	E 8756.91
15	N 8596.23	E 8659.17
16	N 9108.07	E 8210.26
17	N 9347.52	E 8087.67
18	N 9375.50	E 8111.31
19	N 9433.58	E 8130.17
20	N 9458.79	E 8561.05
21	N 9464.31	E 8655.45
34	N 8877.15	E 8758.18
35	N 8884.96	E 8741.73
36	N 8970.86	E 8583.41
37	N 8831.84	E 8669.20
38	N 8894.77	E 8500.27
39	N 9054.73	E 8395.36
40	N 9239.29	E 8200.59
41	N 9275.58	E 8234.98
42	N 9091.03	E 8429.75
43	N 9042.82	E 8514.09
44	N 9019.33	E 8595.78
45	N 9007.42	E 8691.71
46	N 9025.65	E 8786.65
54	N 8861.52	E 8600.31
55	N 8767.65	E 8769.29
56	N 8600.99	E 8777.28
57	N 8969.74	E 8587.21
58	N 8665.61	E 8555.63
59	N 9340.99	E 8100.09
70	N 9364.80	E 8119.82
77	N 9019.78	E 8594.21
78	N 9109.63	E 8611.16
79	N 9039.84	E 8653.62
80	N 9408.17	E 8827.24
83	N 9058.76	E 8391.13
84	N 8897.10	E 8249.33

REPLAT - DATED SEPTEMBER 25, 2014

CHESTNUT DEVELOPMENT, L.L.C. 3800 CHILSON ROAD HOWELL, MI 48843		
SITE PLAN TIMBER GREEN PROPERTY IS LOCATED IN THE NE 1/4 OF SECTION 29 & IN THE SE 1/4 OF SECTION 29, T.2 N., R.5 E., LANSING COUNTY, MICHIGAN		
DATE: 9-3-14 DRAWN BY: JG	DATE: 9-3-14 JOB NO: E003-02	PROFESSIONAL ENGINEERING ASSOCIATES 2800 E. Grand River Avenue Howell, MI 48840 (248) 546-8088




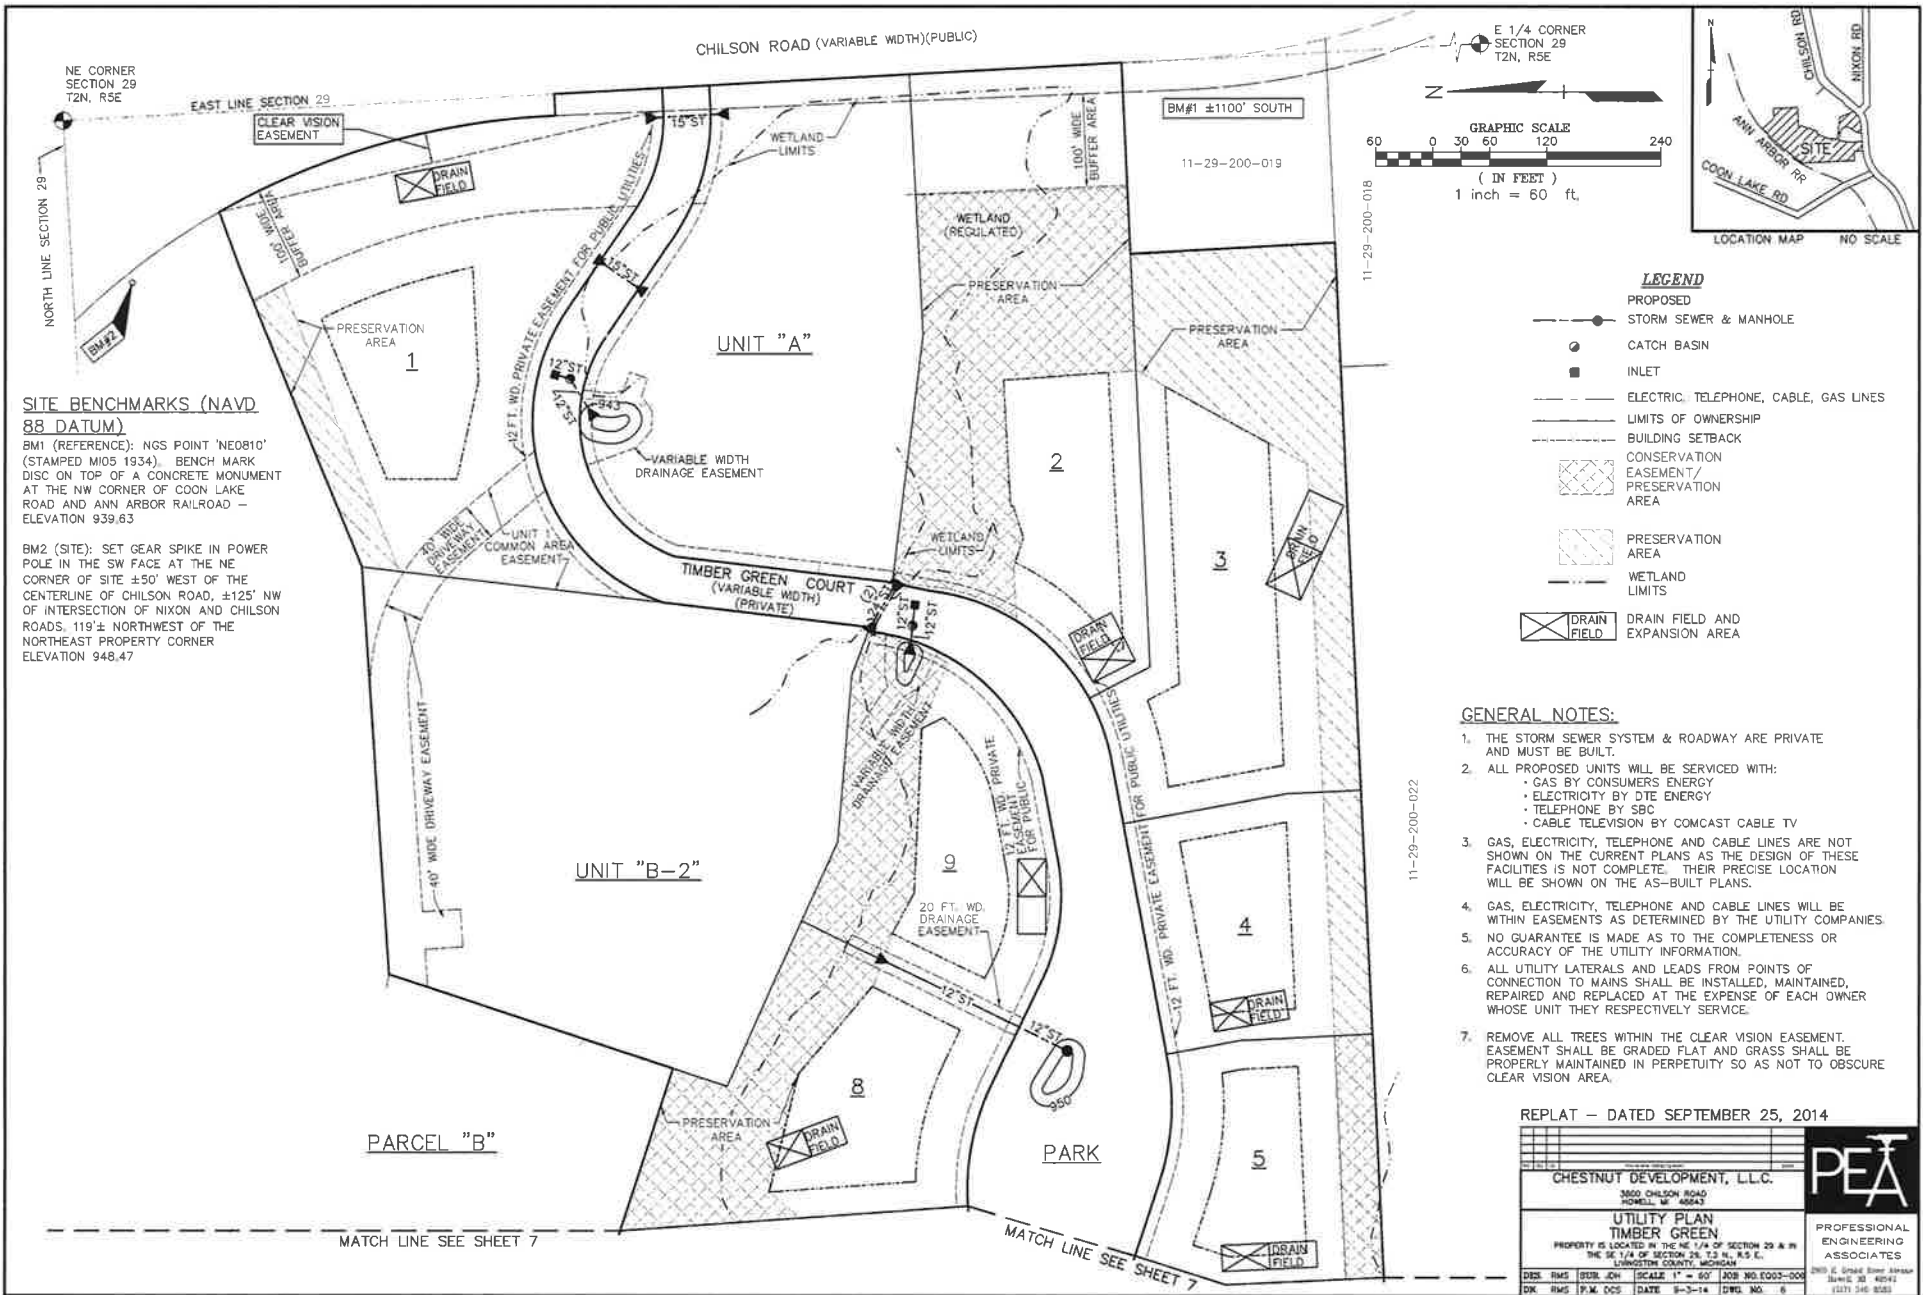

**SITE BENCHMARKS (NAVD 88 DATUM)**

BM1 (REFERENCE): NGS POINT 'NE0810' (STAMPED MID5 1934). BENCH MARK DISC ON TOP OF A CONCRETE MONUMENT AT THE NW CORNER OF COON LAKE ROAD AND ANN ARBOR RAILROAD - ELEVATION 939.63

BM2 (SITE): SET GEAR SPIKE IN POWER POLE IN THE SW FACE AT THE NE CORNER OF SITE ±50' WEST OF THE CENTERLINE OF CHILSON ROAD, ±125' NW OF INTERSECTION OF NIXON AND CHILSON ROADS, 119 ± NORTHWEST OF THE NORTHEAST PROPERTY CORNER ELEVATION 948.47

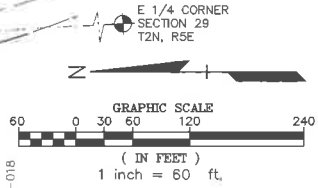


- LEGEND**
- PROPOSED STORM SEWER & MANHOLE
  - CATCH BASIN
  - INLET
  - ELECTRIC, TELEPHONE, CABLE, GAS LINES
  - LIMITS OF OWNERSHIP
  - BUILDING SETBACK
  - ▨ CONSERVATION EASEMENT/PRESERVATION AREA
  - ▩ PRESERVATION AREA
  - WETLAND LIMITS
  - ⊗ DRAIN FIELD AND EXPANSION AREA

**GENERAL NOTES:**

1. THE STORM SEWER SYSTEM & ROADWAY ARE PRIVATE AND MUST BE BUILT.
2. ALL PROPOSED UNITS WILL BE SERVICED WITH:
  - GAS BY CONSUMERS ENERGY
  - ELECTRICITY BY DTE ENERGY
  - TELEPHONE BY SBC
  - CABLE TELEVISION BY COMCAST CABLE TV
3. GAS, ELECTRICITY, TELEPHONE AND CABLE LINES ARE NOT SHOWN ON THE CURRENT PLANS AS THE DESIGN OF THESE FACILITIES IS NOT COMPLETE. THEIR PRECISE LOCATION WILL BE SHOWN ON THE AS-BUILT PLANS.
4. GAS, ELECTRICITY, TELEPHONE AND CABLE LINES WILL BE WITHIN EASEMENTS AS DETERMINED BY THE UTILITY COMPANIES.
5. NO GUARANTEE IS MADE AS TO THE COMPLETENESS OR ACCURACY OF THE UTILITY INFORMATION.
6. ALL UTILITY LATERALS AND LEADS FROM POINTS OF CONNECTION TO MAINS SHALL BE INSTALLED, MAINTAINED, REPAIRED AND REPLACED AT THE EXPENSE OF EACH OWNER WHOSE UNIT THEY RESPECTIVELY SERVICE.
7. REMOVE ALL TREES WITHIN THE CLEAR VISION EASEMENT. EASEMENT SHALL BE GRADED FLAT AND GRASS SHALL BE PROPERLY MAINTAINED IN PERPETUITY SO AS NOT TO OBSCURE CLEAR VISION AREA.

REPLAT - DATED SEPTEMBER 25, 2014

CHESTNUT DEVELOPMENT, L.L.C. 3800 CHILSON ROAD HOWELL, MI 48847		
UTILITY PLAN <b>TIMBER GREEN</b> PROPERTY IS LOCATED IN THE NE 1/4 OF SECTION 29 & IN THE E 1/4 OF SECTION 28, T2N, R5E, LINCOLN COUNTY, MICHIGAN		
DES: RMS	DRN: JON	SCALE: 1" = 60'
CHK: RMS	P.M. CCS	DATE: 9-3-14
JOB NO: E002-004		DWG. NO.: 0
2015 E. State Street, Ann Arbor, MI 48106 (734) 546-8288		PROFESSIONAL ENGINEERING ASSOCIATES

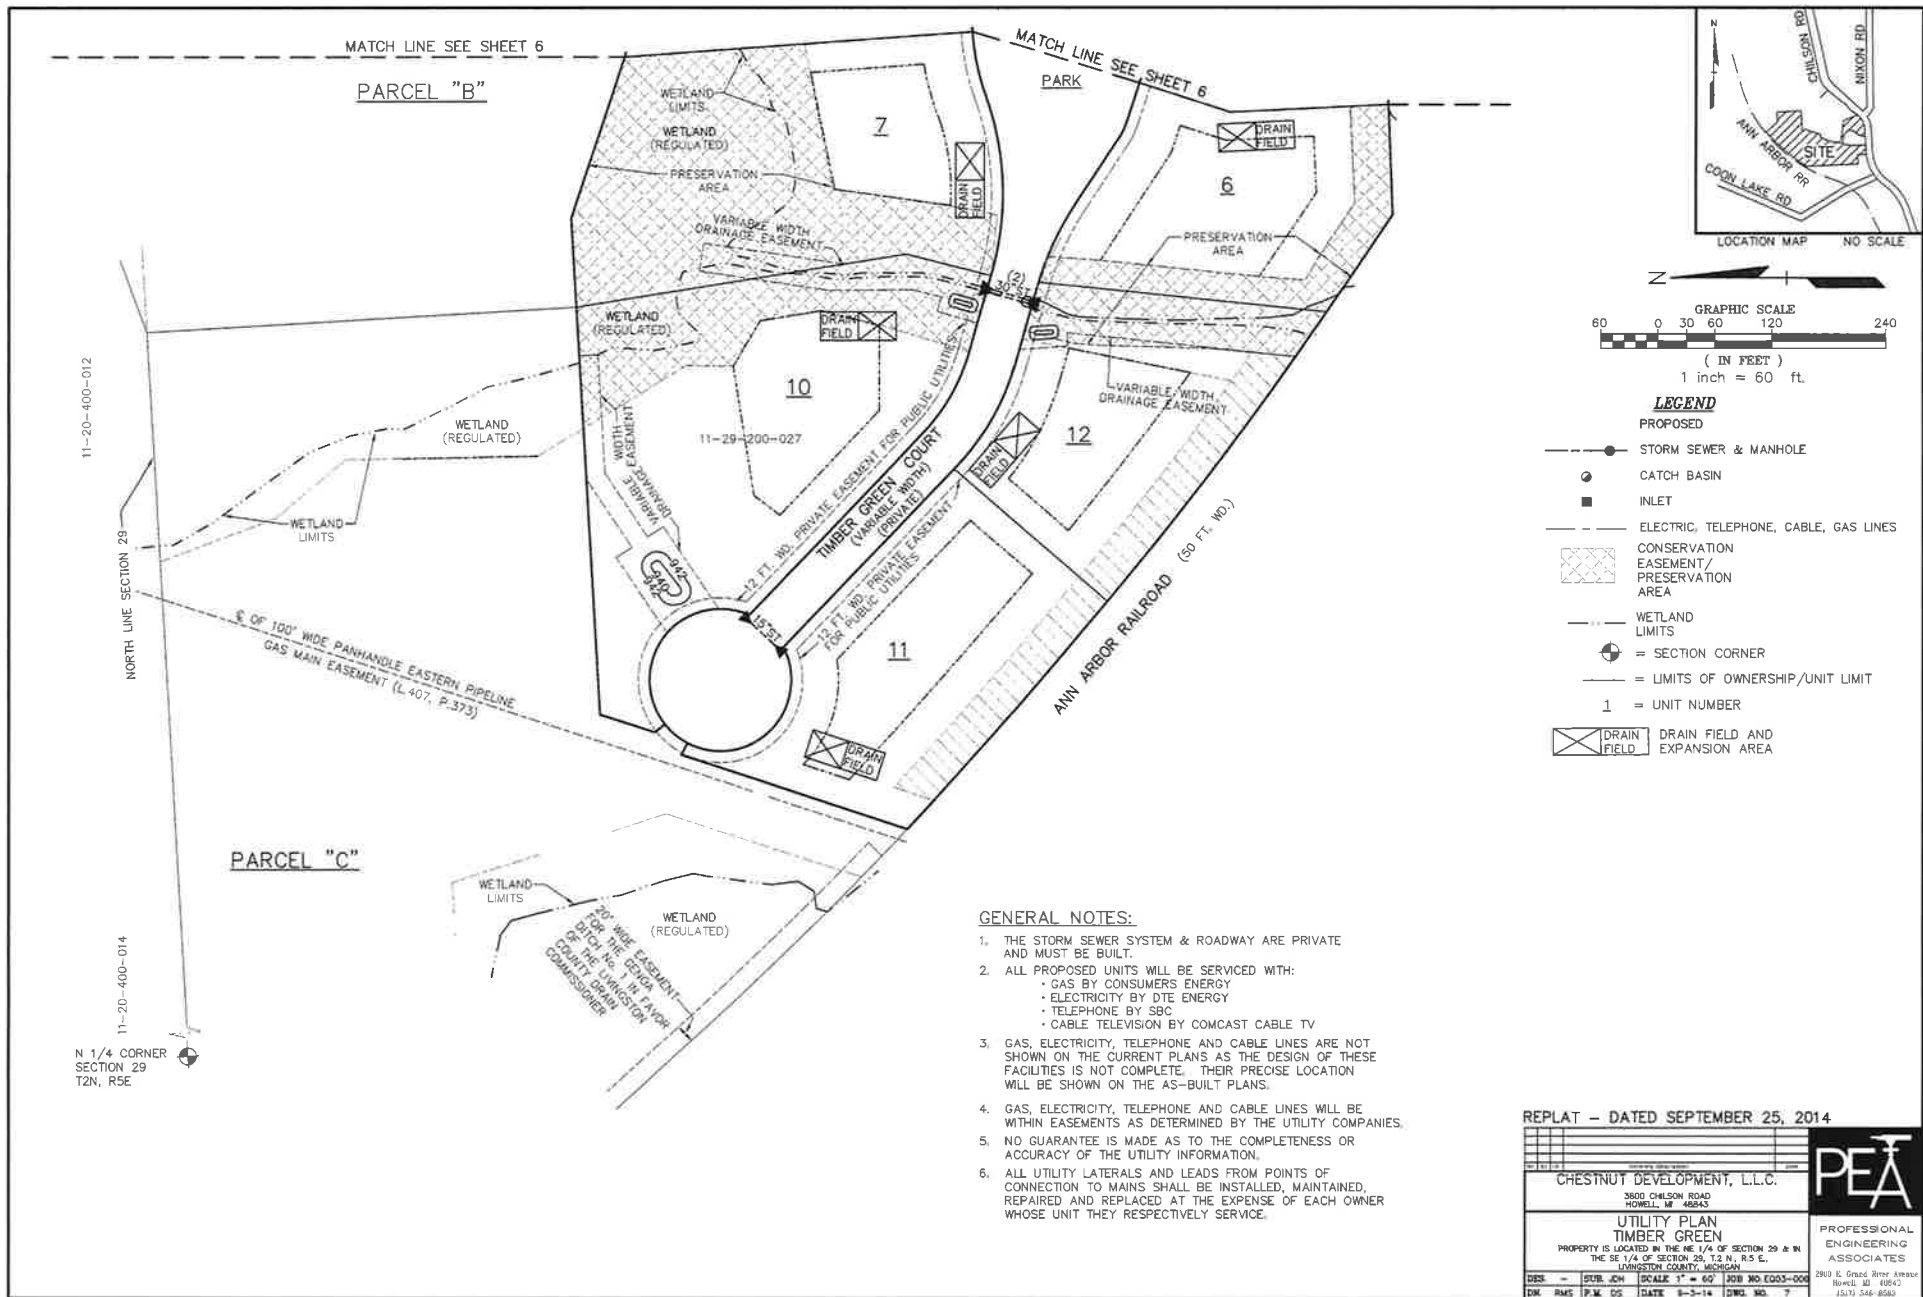

MATCH LINE SEE SHEET 6


PARCEL "B"

MATCH LINE SEE SHEET 6

PARK



LOCATION MAP NO SCALE

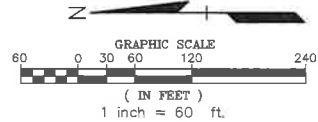

**LEGEND**

- PROPOSED**
- STORM SEWER & MANHOLE
  - CATCH BASIN
  - INLET
  - ELECTRIC, TELEPHONE, CABLE, GAS LINES
- CONSERVATION EASEMENT/PRESERVATION AREA**
- [Cross-hatched box] CONSERVATION EASEMENT/PRESERVATION AREA
- WETLAND LIMITS**
- SECTION CORNER
  - LIMITS OF OWNERSHIP/UNIT LIMIT
- 1 = UNIT NUMBER**
- [Cross-hatched box] DRAIN FIELD AND EXPANSION AREA

**GENERAL NOTES:**

1. THE STORM SEWER SYSTEM & ROADWAY ARE PRIVATE AND MUST BE BUILT.
2. ALL PROPOSED UNITS WILL BE SERVICED WITH:
  - GAS BY CONSUMERS ENERGY
  - ELECTRICITY BY DTE ENERGY
  - TELEPHONE BY SBC
  - CABLE TELEVISION BY COMCAST CABLE TV
3. GAS, ELECTRICITY, TELEPHONE AND CABLE LINES ARE NOT SHOWN ON THE CURRENT PLANS AS THE DESIGN OF THESE FACILITIES IS NOT COMPLETE. THEIR PRECISE LOCATION WILL BE SHOWN ON THE AS-BUILT PLANS.
4. GAS, ELECTRICITY, TELEPHONE AND CABLE LINES WILL BE WITHIN EASEMENTS AS DETERMINED BY THE UTILITY COMPANIES.
5. NO GUARANTEE IS MADE AS TO THE COMPLETENESS OR ACCURACY OF THE UTILITY INFORMATION.
6. ALL UTILITY LATERALS AND LEADS FROM POINTS OF CONNECTION TO MAINS SHALL BE INSTALLED, MAINTAINED, REPAIRED AND REPLACED AT THE EXPENSE OF EACH OWNER WHOSE UNIT THEY RESPECTIVELY SERVICE.

REPLAT - DATED SEPTEMBER 25, 2014

CHESTNUT DEVELOPMENT, L.L.C. 3800 CHILSON ROAD HOWELL, MI 48843				
UTILITY PLAN <b>TIMBER GREEN</b> PROPERTY IS LOCATED IN THE NE 1/4 OF SECTION 29 & IN THE SE 1/4 OF SECTION 26, T2N, R5E, E. LIVINGSTON COUNTY, MICHIGAN				
DES -	SVR - JCH	SCALE 1" = 60'	JOB NO. EG03-006	PROFESSIONAL ENGINEERING ASSOCIATES 2810 E. Grand River Avenue Howell, MI 48842 (517) 546-8540
DR -	RMS	P.M. 05	DATE 9-5-14	
			DWG. NO. 7	

11-20-400-012

NORTH LINE SECTION 29

11-20-400-014

N 1/4 CORNER SECTION 29 T2N, R5E

PARCEL "C"

6" OF 100' WIDE PANHANDLE EASTERN PIPELINE GAS MAIN EASEMENT (L 407, P. 373)

200' WIDE EASEMENT FOR THE DESIGN OF THE DIVISION OF THE LIVINGSTON COUNTY DRAIN COMMISSIONER

11-29-200-027

12 FT. W.O. PRIVATE EASEMENT FOR PUBLIC UTILITIES

TIMBER GREEN COURT (VARIABLE WIDTH) (PRIVATE)

12 FT. W.O. PRIVATE EASEMENT FOR PUBLIC UTILITIES

ANN ARBOR RAILROAD (50 FT. W.O.)

WETLAND (LIMITS)

WETLAND (REGULATED)

PRESERVATION AREA

VARIABLE WIDTH DRAINAGE EASEMENT

WETLAND (REGULATED)

WETLAND (REGULATED)

WETLAND LIMITS

WETLAND (REGULATED)

WETLAND LIMITS

WETLAND (REGULATED)

WETLAND LIMITS

WETLAND (REGULATED)

7

10

11

12

6

PARK

DRAIN FIELD

DRAIN FIELD

DRAIN FIELD

DRAIN FIELD

DRAIN FIELD

DRAIN FIELD

DRAIN FIELD

DRAIN FIELD

PRESERVATION AREA

PRESERVATION AREA

PRESERVATION AREA



RICK SNYDER  
GOVERNOR

STATE OF MICHIGAN  
DEPARTMENT OF ENVIRONMENTAL QUALITY  
LANSING DISTRICT OFFICE



DAN WYANT  
DIRECTOR

September 25, 2014

Mr. Phil Blaszkank  
4093 Homestead  
Howell, Michigan 48843

Dear Mr. Blaszkank:

**SUBJECT: Violation Notice  
Request for Information  
Complaint File Number 14-47-0022-V  
Property Location: 4093 Homestead Howell Michigan  
Livingston County, Genoa Township, T2N, R5E, Section 28**

The Department of Environmental Quality's (DEQ) Water Resources Division (WRD) conducted an inspection on September 9, 2014, at the above referenced parcel of property. The purpose of the inspection was to evaluate the property for compliance with Part 301, Inland Lakes and Streams, of the Natural Resources and Environmental Protection Act, 1994 PA 451, as amended and its administrative rules. At the time of the inspection, WRD staff observed that unauthorized activities including the placement of large riprap stone along the shore as proposed under MDEQ Permit Application Number 12-47-0044-P and regulated under the authority of Part 301. This letter is being sent because you have been identified as the owner responsible for the property and the unauthorized activities.

Section 324.30102 of Part 301 prohibits the construction of shore protection without first obtaining a permit from the DEQ. A review of WRD Permit Application Number 12-47-0044-P found this modified draft permit was sent to you for countersignature but was not returned to this office for MDEQ signature and issuance. The permit for this project was not issued; therefore, it appears that the activities were conducted in violation of Part 301.

To assist the DEQ's review and disposition of this matter, we are requesting that you provide, by no later October 9, 2014, a written response to this Violation Notice and include with your response the following information:

1. Date work was undertaken.
2. Name(s) of the contractor(s) who did the work.
3. Any other relevant information that will assist in understanding this situation.

Mr. Phil Blazank  
Page 2  
September 25, 2014

We anticipate your cooperation in resolving this matter. If you have any questions, you may contact me at 517-284-6670; [valorc@michigan.gov](mailto:valorc@michigan.gov); or DEQ,

Sincerely,



Carol Valor  
Lansing District Office  
Water Resources Division

cc: Livingston SESC Officer  
Genoa Township Clerk

## Kathleen Murphy

---

**From:** Kelly VanMarter <kellykola@sbcglobal.net>  
**Sent:** Monday, September 29, 2014 9:49 AM  
**To:** Adam VanTassell; Kathleen Murphy  
**Subject:** Fw: Veteran & Job Seeker Resources  
**Attachments:** Vet Expo Flyer - Side 01 FINAL with links fw.pdf; JobseekerButton.png; mitalent.png

## For the website/social media maybe?

On Monday, September 29, 2014 9:20 AM, Phil Santer <[phil@annarborusa.org](mailto:phil@annarborusa.org)> wrote:

Good Morning –

I wanted to send along some information for job seekers, which you may be interested in sharing with your personal or professional networks. There are some upcoming job fairs, job portals and Veteran-specific resources that might be of interest to those you work with. More information below – please let me know if you have any questions.

- **November 7th and 8th – Detroit, MI – Cobo Conference Center Veteran Expo:** The upcoming expo will connect Michigan Veterans with resources for employment, education, healthcare, and quality of life. The Michigan Veterans Affairs Agency (MVAA) is working with the US Chamber of Commerce, other state agencies, and community partners to bring together employers, healthcare providers, educational institutions, counselors, and other community resources and associations that provide the following services for Veterans and their families. Some of the resources which are being represented at these expos are:

- o Job seeker counseling and assistance such as resume writing and interview preparation
- o Employment opportunities and interviews
- o Meetings with accredited service officers
- o Educational programs
- o Enrollment in state and federal veteran benefit programs
- o Health screening
- o Recreational opportunities
- o Signing up for a veterans' designation on the driver's license

MVAA website, <http://www.michiganveterans.com/>

- **Job Seeker Resources for your Website:** If you would like to add links to job seeker resources to your website, feel free to use the two attached "buttons":

- o The first is the SPARK Job Portal and should hyperlink to this website: [www.annarborusa.org/jobs](http://www.annarborusa.org/jobs). If you'd like some language to use with this, here is a description: "SPARK has created a Job Posting system that targets high-value, knowledge-based and Michigan-based positions. Positions range from entry-level to

executive employment in the areas of engineering, information technology (IT), healthcare, life science, early start-ups, sales, marketing, and more.”

- o The second is for the Pure Michigan Talent Connect and should link to <http://www.mitalent.org/>. If you'd like language to use, you can use "Pure Michigan Talent Connect is an online marketplace connecting Michigan's job seekers and employers, and serves as a central hub linking all public and private stakeholders who support Michigan's workforce. Pure Michigan Talent Connect serves as the state's labor exchange system."

- The next **MiVirtualCareerFair** is scheduled for **Wednesday, November 12, 2014 from 10AM – 4PM**. The MiVirtualCareerFair is an opportunity for job seekers to engage with employers from around the state without the need to travel. The website is <http://www.michiganvirtualcareerfair.com/>, where they can register for the event (starting October 15<sup>th</sup>) and explore the virtual environment ahead of the career fair.

**Phil Santer**

Senior Business Development Manager

Ann Arbor SPARK

218 East Grand River

Brighton, MI 48116

Direct 810.588.6382

Cell 734.679.7189

Email: [phil@annarborusa.org](mailto:phil@annarborusa.org)

Connect: 

**SPARK@nn arbor usa**

an accredited economic development organization

AEDO - International Economic Development Council

## Polly

---

**To:** Regina Hines  
**Subject:** RE: FOIA request: Former Latson Elementary School Property at 1201 Latson Road, Genoa Twp (Howell mailing address), MI 48843

Gina, This property was the location of a school. I checked with our assessing department, zoning enforcement officer and planning director. We have no record of any hazardous materials above or below ground related to any possible damage to the environment. Sincerely, Polly Skolarus, Clerk

---

**From:** Regina Hines [<mailto:regina.hines@psiusa.com>]  
**Sent:** Monday, September 22, 2014 11:51 AM  
**To:** Polly  
**Subject:** FOIA request: Former Latson Elementary School Property at 1201 Latson Road, Genoa Twp (Howell mailing address), MI 48843

Dear Ms. Skolarus:

Pursuant to the Michigan Freedom of Information Act P.A. 442 1976, Professional Service Industries, Inc. (PSI) would like to obtain information from your property files. Specifically, we would like information regarding hazardous material spills, hazardous material fires, aboveground storage tanks, underground storage tanks, leaking underground storage tanks, illegal dumping, or any other environmental concerns your department may be aware of in relation to the following location:

Former Latson Elementary School Property  
1201 Latson Road,  
Genoa Twp (Howell mailing address), MI 48843

Thank you for your assistance in this matter. If you should have any questions, please feel free to contact me at your earliest convenience.

Gina Hines  
Project Scientist  
Environmental Services  
Professional Service Industries, Inc.  
45749 Helm Street  
Plymouth, MI 48170  
(734) 453-7900 x 111 (Office)  
(586) 212-3751(mobile)  
[regina.hines@psiusa.com](mailto:regina.hines@psiusa.com)

---

PSI - [www.psiusa.com](http://www.psiusa.com) - Offices Nationwide  
Environmental Consulting \* Geotechnical Engineering  
Construction Materials Testing & Engineering \* Industrial Hygiene  
NDE \* Facilities & Roof Consulting \* Specialty Engineering & Testing

To Board 9/15/14



August 5, 2014

Genoa Township Clerk  
2911 Dorr Rd.  
Howell, MI 48843

Dear Sirs,

As a life-long resident of Livingston County and a current resident of Genoa Township, I have witnessed countless changes over the years. Some good, some not so good. Although progress can be a great thing, often times it comes at a great price. However, this township seems to be the exception.

I thought you should hear how much I appreciate the amenities I receive and enjoy as a resident of Genoa Township. I was so pleased when you contracted with Duncan Disposal for trash removal as they included curb-side recycling and didn't require sorting of the different materials. As an avid recycler, it reduced the time spent on the process thus allowing me to enjoy more time with my two grandsons, ages 2 and 3, at the wonderful, free, play park located at your township property.

My mother lives a couple miles from me but is in another township. Although we have basically the same property size and square footage home with similar floor plans and fixtures, she pays higher taxes and does not receive trash pick-up, curb-side recycling or free access to any park.

People rarely miss an opportunity to express their complaints and grievances but may not always take the time to praise and compliment a job well done. Well done Genoa Township!

Sincerely,

Darlene Mink




# Usage statistics for genoa.org

Summary Period: September 2014  
Generated 01-Oct-2014 00:34 EDT


[\[Daily Statistics\]](#) [\[Hourly Statistics\]](#) [\[URLs\]](#) [\[Entry\]](#) [\[Exit\]](#) [\[Sites\]](#) [\[Referrers\]](#) [\[Search\]](#) [\[Agents\]](#) [\[Countries\]](#)

Monthly Statistics for September 2014		
Total Hits	315582	
Total Files	283044	
Total Pages	73841	
Total Visits	19363	
Total kB Files	14316826	
Total kB In	5	
Total kB Out	315	
Total Unique Sites	6973	
Total Unique URLs	4096	
Total Unique Referrers	1030	
Total Unique User Agents	1518	
	Avg	Max
Hits per Hour	438	4350
Hits per Day	10519	23430
Files per Day	9434	21480
Pages per Day	2461	5804
Sites per Day	232	535
Visits per Day	645	859
kB Files per Day	477228	895016
kB In per Day	0	2
kB Out per Day	11	112
Hits by Response Code		
Undefined response code	0.02%	69
Code 200 - OK	89.69%	283044
Code 206 - Partial Content	0.23%	734
Code 301 - Moved Permanently	0.03%	110
Code 302 - Found	0.43%	1351
Code 304 - Not Modified	2.54%	8022
Code 400 - Bad Request	0.00%	2
Code 403 - Forbidden	0.00%	1
Code 404 - Not Found	6.94%	21911
Code 500 - Internal Server Error	0.11%	338

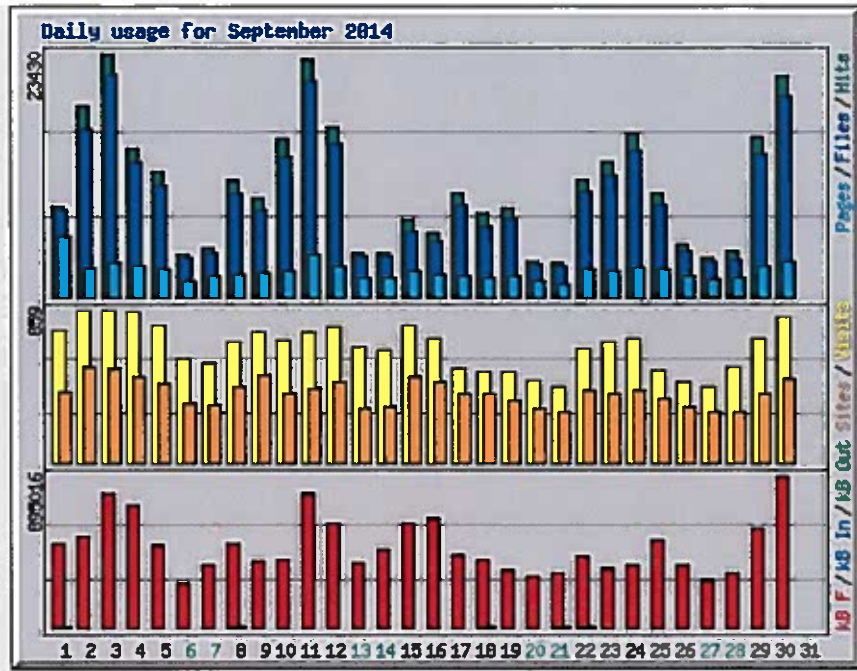

Daily Statistics for September 2014																
Day	Hits	Files	Pages	Visits	Sites	kB F	kB In	kB Out								
1	8758	2.78%	8350	2.95%	5804	7.86%	740	3.82%	393	5.64%	499257	3.49%	1	17.86%	62	19.67%
2	18337	5.81%	16236	5.74%	2853	3.86%	859	4.44%	535	7.67%	533403	3.73%	0	0.00%	0	0.00%
3	23430	7.42%	21480	7.59%	3271	4.43%	858	4.43%	525	7.53%	787947	5.50%	0	0.00%	0	0.00%
4	14270	4.52%	12960	4.58%	2908	3.94%	844	4.36%	479	6.87%	718490	5.02%	0	0.00%	0	0.00%
5	11984	3.80%	10695	3.78%	2618	3.55%	767	3.96%	440	6.31%	483218	3.38%	0	0.00%	0	0.00%
6	4136	1.31%	3755	1.33%	1561	2.11%	587	3.03%	331	4.75%	262355	1.83%	0	0.00%	0	0.00%
7	4742	1.50%	4218	1.49%	2015	2.73%	555	2.87%	318	4.56%	372137	2.60%	0	0.00%	0	0.00%
8	11176	3.54%	10026	3.54%	2085	2.82%	674	3.48%	428	6.14%	501271	3.50%	2	35.71%	112	35.44%
9	9517	3.02%	8344	2.95%	2283	3.09%	733	3.79%	489	7.01%	389496	2.72%	0	0.00%	0	0.00%
10	15264	4.84%	13531	4.78%	2517	3.41%	689	3.56%	386	5.54%	394926	2.76%	0	0.00%	0	0.00%
11	22815	7.23%	20838	7.36%	4131	5.59%	730	3.77%	412	5.91%	787316	5.50%	0	0.00%	0	0.00%
12	16282	5.16%	14737	5.21%	2962	4.01%	757	3.91%	456	6.54%	614358	4.29%	0	0.00%	0	0.00%
13	4265	1.35%	3866	1.37%	1805	2.44%	647	3.34%	307	4.40%	375079	2.62%	0	0.00%	0	0.00%
14	4220	1.34%	3854	1.36%	1878	2.54%	632	3.26%	314	4.50%	457719	3.20%	0	0.00%	0	0.00%
15	7338	2.33%	6346	2.24%	2441	3.31%	772	3.99%	480	6.88%	617236	4.31%	0	0.00%	0	0.00%
16	6189	1.96%	5282	1.87%	2086	2.82%	698	3.60%	450	6.45%	644958	4.50%	0	0.00%	0	0.00%
17	9976	3.16%	8891	3.14%	1991	2.70%	525	2.71%	385	5.52%	426046	2.98%	0	0.00%	0	0.00%
18	8059	2.55%	6844	2.42%	1762	2.39%	511	2.64%	384	5.51%	393622	2.75%	1	17.86%	50	15.77%
19	8533	2.70%	7544	2.67%	1945	2.63%	506	2.61%	350	5.02%	340360	2.38%	0	0.00%	0	0.00%
20	3390	1.07%	3123	1.10%	1444	1.96%	463	2.39%	303	4.35%	295924	2.07%	0	0.00%	0	0.00%
21	3313	1.05%	2983	1.05%	1168	1.58%	427	2.21%	288	4.13%	319842	2.23%	1	10.71%	30	9.45%
22	11293	3.58%	10067	3.56%	2684	3.63%	641	3.31%	402	5.77%	418035	2.92%	1	17.86%	62	19.68%
23	12920	4.09%	11690	4.13%	2438	3.30%	678	3.50%	384	5.51%	345977	2.42%	0	0.00%	0	0.00%
24	15648	4.96%	14157	5.00%	2861	3.87%	697	3.60%	406	5.82%	371759	2.60%	0	0.00%	0	0.00%
25	9990	3.17%	8845	3.12%	2647	3.58%	521	2.69%	363	5.21%	515755	3.60%	0	0.00%	0	0.00%
26	5011	1.59%	4347	1.54%	1975	2.67%	455	2.35%	311	4.46%	369431	2.58%	0	0.00%	0	0.00%
27	3713	1.18%	3419	1.21%	1621	2.20%	425	2.19%	288	4.13%	281937	1.97%	0	0.00%	0	0.00%
28	4321	1.37%	3527	1.25%	1820	2.46%	537	2.77%	287	4.12%	317324	2.22%	0	0.00%	0	0.00%
29	15357	4.87%	13709	4.84%	2902	3.93%	695	3.59%	392	5.62%	586631	4.10%	0	0.00%	0	0.00%
30	21335	6.76%	19380	6.85%	3365	4.56%	819	4.23%	467	6.70%	895016	6.25%	0	0.00%	0	0.00%



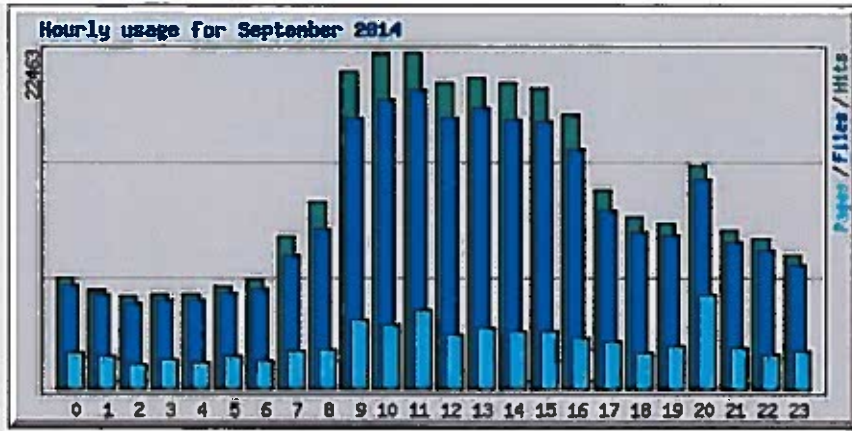

### Hourly Statistics for September 2014

Hour	Hits		Files		Pages		kB F		kB In		kB Out							
	Avg	Total	Avg	Total	Avg	Total	Avg	Total	Avg	Total	Avg	Total						
0	246	7399	2.34%	231	6934	2.45%	79	2397	3.25%	13623	408689	2.85%	0	0	0.00%	0	0	0.00%
1	220	6606	2.09%	207	6212	2.19%	70	2103	2.85%	15558	466736	3.26%	0	0	0.00%	0	0	0.00%
2	205	6165	1.95%	189	5683	2.01%	54	1640	2.22%	8778	263347	1.84%	0	0	0.00%	0	0	0.00%
3	208	6264	1.98%	197	5911	2.09%	66	1988	2.69%	12542	376252	2.63%	0	0	0.00%	0	0	0.00%
4	209	6279	1.99%	197	5916	2.09%	55	1676	2.27%	10135	304061	2.12%	0	0	0.00%	0	0	0.00%
5	226	6798	2.15%	213	6396	2.26%	73	2204	2.98%	13996	419894	2.93%	0	0	0.00%	0	0	0.00%
6	240	7210	2.28%	221	6642	2.35%	59	1786	2.42%	8018	240551	1.68%	0	1	17.86%	2	62	19.67%
7	337	10110	3.20%	298	8957	3.16%	82	2477	3.35%	22116	663477	4.63%	0	0	0.00%	0	0	0.00%
8	415	12462	3.95%	356	10681	3.77%	87	2637	3.57%	16796	503892	3.52%	0	1	17.86%	2	50	15.76%
9	705	21176	6.71%	604	18123	6.40%	154	4629	6.27%	23325	699744	4.89%	0	0	0.00%	0	0	0.00%
10	748	22463	7.12%	644	19321	6.83%	140	4229	5.73%	32099	962978	6.73%	0	1	17.86%	2	62	19.68%
11	747	22427	7.11%	666	20001	7.07%	176	5289	7.16%	33386	1001578	7.00%	0	0	0.00%	0	0	0.00%
12	681	20432	6.47%	601	18050	6.38%	118	3544	4.80%	27765	832939	5.82%	0	0	0.00%	0	0	0.00%
13	693	20797	6.59%	623	18703	6.61%	134	4043	5.48%	26890	806699	5.63%	0	0	0.00%	0	0	0.00%
14	680	20418	6.47%	599	17983	6.35%	128	3862	5.23%	26623	798681	5.58%	0	0	0.00%	0	0	0.00%
15	671	20137	6.38%	594	17844	6.30%	127	3817	5.17%	26293	788779	5.51%	0	0	0.00%	0	0	0.00%
16	611	18340	5.81%	531	15959	5.64%	114	3420	4.63%	29004	870109	6.08%	0	0	0.00%	0	0	0.00%
17	438	13169	4.17%	397	11911	4.21%	103	3101	4.20%	19054	571633	3.99%	0	0	0.00%	0	0	0.00%
18	380	11427	3.62%	347	10410	3.68%	80	2420	3.28%	19150	574508	4.01%	0	2	35.71%	4	112	35.44%
19	367	11030	3.50%	339	10192	3.60%	94	2833	3.84%	19627	588800	4.11%	0	0	0.00%	0	0	0.00%
20	496	14899	4.72%	466	14005	4.95%	210	6303	8.54%	20921	627637	4.38%	0	0	0.00%	0	0	0.00%
21	352	10578	3.35%	325	9758	3.45%	90	2729	3.70%	20519	615571	4.30%	0	0	0.00%	0	0	0.00%
22	335	10053	3.19%	306	9195	3.25%	74	2231	3.02%	13880	416393	2.91%	0	1	10.71%	1	30	9.45%
23	298	8943	2.83%	275	8257	2.92%	82	2483	3.36%	17129	513877	3.59%	0	0	0.00%	0	0	0.00%

### Top 30 of 4096 Total URLs

#	Hits	kB F	kB In	kB Out	URL				
1	14275	4.52%	30503	0.21%	0	0.00%	0	0.00%	/css/style.css
2	14235	4.51%	282470	1.97%	0	0.00%	0	0.00%	/js/wyeditor/jquery.wyeditor.pack.js
3	14169	4.49%	8247	0.06%	0	0.00%	0	0.00%	/css/print.css
4	14134	4.48%	7409	0.05%	0	0.00%	0	0.00%	/js/headersearch.js
5	14128	4.48%	214595	1.50%	0	0.00%	0	0.00%	/js/jquery/jquery.js
6	14117	4.47%	12196	0.09%	0	0.00%	0	0.00%	/js/dropdowns.js
7	14100	4.47%	8410	0.06%	0	0.00%	0	0.00%	/js/roundtabs.js
8	8249	2.61%	46815	0.33%	0	0.00%	0	0.00%	/admin/searchreview
9	8142	2.58%	70933	0.50%	0	0.00%	0	0.00%	/

10	4283	1.36%	34172	0.24%	0	0.00%	0	0.00%	<a href="#">/robots.txt</a>
11	2071	0.66%	7991	0.06%	0	0.00%	0	0.00%	<a href="#">/departments/assessing/data</a>
12	852	0.27%	2788	0.02%	0	0.00%	0	0.00%	<a href="#">/favicon.ico</a>
13	738	0.23%	7852	0.05%	0	0.00%	0	0.00%	<a href="#">/wp-login.php</a>
14	717	0.23%	6058	0.04%	0	0.00%	0	0.00%	<a href="#">/meetings/minutes</a>
15	688	0.22%	3130	0.02%	0	0.00%	0	0.00%	<a href="#">/articles/article/billpay</a>
16	672	0.21%	19963	0.14%	0	0.00%	0	0.00%	<a href="#">/departments/Assessing/</a>
17	530	0.17%	7245	0.05%	0	0.00%	0	0.00%	<a href="#">/meetings/boardminutes/1</a>
18	495	0.16%	2945	0.02%	0	0.00%	0	0.00%	<a href="#">/departments/utilities/watersewer</a>
19	479	0.15%	5173	0.04%	0	0.00%	0	0.00%	<a href="#">/meetings/boardminutes/2</a>
20	470	0.15%	5113	0.04%	0	0.00%	0	0.00%	<a href="#">/government/boards/zoningboard</a>
21	466	0.15%	2538	0.02%	0	0.00%	0	0.00%	<a href="#">/articles/article/sewerbackupcleanup</a>
22	457	0.14%	3493	0.02%	0	0.00%	0	0.00%	<a href="#">/departments/utilities/refuse</a>
23	450	0.14%	3788	0.03%	0	0.00%	0	0.00%	<a href="#">/government/contact</a>
24	450	0.14%	614	0.00%	0	0.00%	0	0.00%	<a href="#">/img/favicon.ico</a>
25	449	0.14%	4432	0.03%	0	0.00%	0	0.00%	<a href="#">/government/boards/board</a>
26	446	0.14%	3874	0.03%	0	0.00%	0	0.00%	<a href="#">/government/ordinances/ordinance-zoning</a>
27	415	0.13%	2017	0.01%	0	0.00%	0	0.00%	<a href="#">/articles/article/park</a>
28	415	0.13%	5587	0.04%	0	0.00%	0	0.00%	<a href="#">/government/boards/planningcommission</a>
29	411	0.13%	4999	0.03%	0	0.00%	0	0.00%	<a href="#">/meetings/boardminutes/3</a>
30	409	0.13%	1985	0.01%	0	0.00%	0	0.00%	<a href="#">/government/employment</a>
<a href="#">View All URLs</a>									

Top 10 of 4096 Total URLs By kB F									
#	Hits		kB F		kB In		kB Out		URL
1	55	0.02%	765127	5.34%	0	0.00%	0	0.00%	<a href="#">/contentfiledata/download/201</a>
2	100	0.03%	401768	2.81%	0	0.00%	0	0.00%	<a href="#">/contentfiledata/download/61</a>
3	51	0.02%	377880	2.64%	0	0.00%	0	0.00%	<a href="#">/contentfiledata/download/1819</a>
4	28	0.01%	336803	2.35%	0	0.00%	0	0.00%	<a href="#">/contentfiledata/download/1771</a>
5	14235	4.51%	282470	1.97%	0	0.00%	0	0.00%	<a href="#">/js/wymentor/jquery.wymentor.pack.js</a>
6	79	0.03%	263936	1.84%	0	0.00%	0	0.00%	<a href="#">/contentfiledata/download/1635</a>
7	39	0.01%	245260	1.71%	0	0.00%	0	0.00%	<a href="#">/contentfiledata/download/1772</a>
8	78	0.02%	238122	1.66%	0	0.00%	0	0.00%	<a href="#">/contentfiledata/download/1341</a>
9	14128	4.48%	214595	1.50%	0	0.00%	0	0.00%	<a href="#">/js/jquery/jquery.js</a>
10	60	0.02%	192130	1.34%	0	0.00%	0	0.00%	<a href="#">/contentfiledata/download/1813</a>

Top 10 of 2919 Total Entry Pages					
#	Hits		Visits		URL
1	8142	2.58%	4482	23.36%	<a href="#">/</a>
2	2071	0.66%	470	2.45%	<a href="#">/departments/assessing/data</a>
3	466	0.15%	423	2.20%	<a href="#">/articles/article/sewerbackupcleanup</a>
4	415	0.13%	279	1.45%	<a href="#">/articles/article/park</a>
5	672	0.21%	234	1.22%	<a href="#">/departments/Assessing/</a>
6	457	0.14%	233	1.21%	<a href="#">/departments/utilities/refuse</a>
7	495	0.16%	227	1.18%	<a href="#">/departments/utilities/watersewer</a>
8	251	0.08%	222	1.16%	<a href="#">/articles/article/sewerbackundiseaseprevention</a>
9	409	0.13%	181	0.94%	<a href="#">/government/employment</a>
10	373	0.12%	158	0.82%	<a href="#">/departments/utilities</a>

Top 10 of 2812 Total Exit Pages					
#	Hits		Visits		URL
1		2.58%		9.07%	



1	8142		1009		/
2	2071	0.66%	348	3.13%	<a href="#">/departments/assessing/data</a>
3	409	0.13%	130	1.17%	<a href="#">/government/employment</a>
4	672	0.21%	112	1.01%	<a href="#">/departments/Assessing/</a>
5	466	0.15%	111	1.00%	<a href="#">/articles/article/sewerbackupcleanup</a>
6	717	0.23%	103	0.93%	<a href="#">/meetings/minutes</a>
7	251	0.08%	80	0.72%	<a href="#">/articles/article/sewerbackundiseaseprevention</a>
8	495	0.16%	77	0.69%	<a href="#">/departments/utilities/watersewer</a>
9	457	0.14%	75	0.67%	<a href="#">/departments/utilities/refuse</a>
10	688	0.22%	71	0.64%	<a href="#">/articles/article/billpay</a>

Top 30 of 6973 Total Sites													
#	Hits		Files		kB F		kB In		kB Out		Visits		Hostname
1	4009	1.27%	3999	1.41%	81095	0.57%	0	0.00%	0	0.00%	115	0.59%	bzq-62-219-8-226.static.dcenter.bezeqint.net
2	3634	1.15%	3492	1.23%	1459746	10.20%	0	0.00%	0	0.00%	320	1.65%	b100103.yse.yahoo.net
3	3118	0.99%	3068	1.08%	950071	6.64%	0	0.00%	0	0.00%	321	1.66%	208.115.113.82
4	3076	0.97%	3021	1.07%	839037	5.86%	0	0.00%	0	0.00%	276	1.43%	208.115.113.92
5	1711	0.54%	328	0.12%	37347	0.26%	0	0.00%	0	0.00%	12	0.06%	c-71-238-173-250.hsd1.mi.comcast.net
6	1239	0.39%	1175	0.42%	64978	0.45%	0	0.00%	0	0.00%	257	1.33%	msnbot-157-55-39-160.search.msn.com
7	1061	0.34%	1039	0.37%	56848	0.40%	0	0.00%	0	0.00%	176	0.91%	msnbot-207-46-13-32.search.msn.com
8	1020	0.32%	994	0.35%	113068	0.79%	0	0.00%	0	0.00%	53	0.27%	nsg7.nsgrouplc.com
9	1001	0.32%	991	0.35%	197676	1.38%	0	0.00%	0	0.00%	1	0.01%	162.243.203.202
10	736	0.23%	724	0.26%	87809	0.61%	0	0.00%	0	0.00%	204	1.05%	msnbot-157-55-39-251.search.msn.com
11	714	0.23%	692	0.24%	49024	0.34%	0	0.00%	0	0.00%	154	0.80%	msnbot-207-46-13-86.search.msn.com
12	641	0.20%	621	0.22%	54660	0.38%	0	0.00%	0	0.00%	197	1.02%	msnbot-207-46-13-61.search.msn.com
13	639	0.20%	610	0.22%	98847	0.69%	0	0.00%	0	0.00%	202	1.04%	msnbot-207-46-13-38.search.msn.com
14	581	0.18%	564	0.20%	215441	1.50%	0	0.00%	0	0.00%	231	1.19%	crawl-66-249-65-108.googlebot.com
15	567	0.18%	553	0.20%	231629	1.62%	0	0.00%	0	0.00%	238	1.23%	crawl-66-249-65-100.googlebot.com
16	554	0.18%	505	0.18%	11512	0.08%	0	0.00%	0	0.00%	40	0.21%	ns504861.ip-192-99-149.net
17	542	0.17%	539	0.19%	89894	0.63%	0	0.00%	0	0.00%	357	1.84%	183.60.215.49
18	529	0.17%	510	0.18%	175384	1.23%	0	0.00%	0	0.00%	234	1.21%	crawl-66-249-65-116.googlebot.com
19	520	0.16%	419	0.15%	4576	0.03%	0	0.00%	0	0.00%	26	0.13%	24-180-177-2.dhcp.ald.mi.charter.com
20	487	0.15%	481	0.17%	95524	0.67%	0	0.00%	0	0.00%	335	1.73%	183.60.214.18
21	481	0.15%	477	0.17%	85248	0.60%	0	0.00%	0	0.00%	322	1.66%	183.60.213.104
22	480	0.15%	473	0.17%	15119	0.11%	0	0.00%	0	0.00%	3	0.02%	74-50-117-179.static.hvvc.us
23	476	0.15%	467	0.16%	248482	1.74%	0	0.00%	0	0.00%	199	1.03%	b100108.yse.yahoo.net
24	420	0.13%	166	0.06%	2176	0.02%	0	0.00%	0	0.00%	6	0.03%	mail.united.edu
25	407	0.13%	320	0.11%	18779	0.13%	0	0.00%	0	0.00%	132	0.68%	spider-100-43-91-5.yandex.com
26	374	0.12%	335	0.12%	8013	0.06%	0	0.00%	0	0.00%	13	0.07%	c-107-5-105-116.hsd1.mi.comcast.net
27	371	0.12%	364	0.13%	76908	0.54%	0	0.00%	0	0.00%	131	0.68%	msnbot-157-55-39-204.search.msn.com
28	347	0.11%	317	0.11%	3741	0.03%	0	0.00%	0	0.00%	26	0.13%	99-67-224-190.light-speed.livnmi.sbcglobal.net
29	325	0.10%	304	0.11%	11003	0.08%	0	0.00%	0	0.00%	117	0.60%	msnbot-157-55-39-161.search.msn.com
30	317	0.10%	313	0.11%	12278	0.09%	0	0.00%	0	0.00%	124	0.64%	msnbot-157-55-39-250.search.msn.com

[View All Sites](#)

Top 10 of 6973 Total Sites By kB F													
#	Hits		Files		kB F		kB In		kB Out		Visits		Hostname
1	3634	1.15%	3492	1.23%	1459746	10.20%	0	0.00%	0	0.00%	320	1.65%	b100103.yse.yahoo.net
2	3118	0.99%	3068	1.08%	950071	6.64%	0	0.00%	0	0.00%	321	1.66%	208.115.113.82
3	3076	0.97%	3021	1.07%	839037	5.86%	0	0.00%	0	0.00%	276	1.43%	208.115.113.92
4	476	0.15%	467	0.16%	248482	1.74%	0	0.00%	0	0.00%	199	1.03%	b100108.yse.yahoo.net
5	567	0.18%	553	0.20%	231629	1.62%	0	0.00%	0	0.00%	238	1.23%	crawl-66-249-65-100.googlebot.com

6	70	0.02%	70	0.02%	224484	1.57%	0	0.00%	0	0.00%	31	0.16%	ds1672-01-n.solidseodedicated.com
7	581	0.18%	564	0.20%	215441	1.50%	0	0.00%	0	0.00%	231	1.19%	crawl-66-249-65-108.googlebot.com
8	1001	0.32%	991	0.35%	197676	1.38%	0	0.00%	0	0.00%	1	0.01%	162.243.203.202
9	529	0.17%	510	0.18%	175384	1.23%	0	0.00%	0	0.00%	234	1.21%	crawl-66-249-65-116.googlebot.com
10	81	0.03%	76	0.03%	174654	1.22%	0	0.00%	0	0.00%	2	0.01%	atds3enat.jacksonnational.com

Top 30 of 1030 Total Referrers			
#	Hits		Referrer
1	48997	15.53%	- (Direct Request)
2	2196	0.70%	https://www.google.com/
3	1811	0.57%	http://www.google.com/
4	1405	0.45%	http://www.google.com/url
5	489	0.15%	http://www.bing.com/search
6	299	0.09%	http://r.search.yahoo.com/_ylt
7	112	0.04%	http://search.yahoo.com/search
8	110	0.03%	http://www.genoa.org
9	80	0.03%	http://www.google.com/search
10	69	0.02%	+
11	49	0.02%	http://search.aol.com/aol/search
12	45	0.01%	http://doska-vsem.ru/
13	39	0.01%	http://foto-porn.com/
14	39	0.01%	http://www.indo-export.ru/
15	39	0.01%	http://www.kiparis-2008.com.ua/
16	35	0.01%	http://www.bombla.org/
17	33	0.01%	http://blogig.org/
18	30	0.01%	http://catalog.da-centr.ru/
19	30	0.01%	http://creation-painting.ru/
20	29	0.01%	http://search.comcast.net/
21	28	0.01%	http://www.baidu.com/s
22	27	0.01%	http://banan.tv/
23	26	0.01%	http://semalt.semalt.com/crawler.php
24	26	0.01%	http://us.yhs4.search.yahoo.com/yhs/search
25	26	0.01%	https://www.google.ca/
26	24	0.01%	http://www.ary.kz/
27	23	0.01%	http://206.190.45.150/search/srpcache
28	22	0.01%	http://yandex.ru/yandsearch
29	21	0.01%	http://onlinebay.ru/category/chehly-dlja-ipad-air/
30	21	0.01%	http://pechatay-prosto.ru/


[View All Referrers](#)

Top 20 of 184 Total Search Strings			
#	Hits		Search String
1	54	14.56%	genoa township mi
2	37	9.97%	genoa township michigan
3	22	5.93%	genoa township
4	14	3.77%	genoa twp mi
5	9	2.43%	mysearchdial
6	5	1.35%	genoa township newsletter
7	5	1.35%	genoa township ordinances
8	5	1.35%	genoa.org
9	4	1.08%	http://www.genoa.org/
10	4	1.08%	mhog
11	3	0.81%	astromenda



12	3	0.81%	genoa park howell mi
13	3	0.81%	genoa township gis
14	3	0.81%	genoa township park
15	3	0.81%	how to clean up sewage in basement
16	3	0.81%	shed variance brighton mi
17	2	0.54%	4312 highcrest dr. brighton mi
18	2	0.54%	carpet disposal brighton mi
19	2	0.54%	chilson road project
20	2	0.54%	door road playground howell michigan
<a href="#">View All Search Strings</a>			

Top 15 of 1518 Total User Agents			
#	Hits		User Agent
1	135356	42.89%	Mozilla/5.0 (Windows NT 6.1; rv:32.0) Gecko/20100101 Firefox/32.0
2	13266	4.20%	Mozilla/5.0 (Windows NT 6.1; WOW64; Trident/7.0; rv:11.0) like Gecko
3	7725	2.45%	Mozilla/5.0 (compatible; bingbot/2.0; +http://www.bing.com/bingbot.htm)
4	6194	1.96%	Mozilla/5.0 (compatible; DotBot/1.1; http://www.opensiteexplorer.org/dotbot, help@moz.com)
5	5898	1.87%	Mozilla/5.0 (iPhone; CPU iPhone OS 7_1_2 like Mac OS X) AppleWebKit/537.51.2 (KHTML, like Gecko) Version/7.0 Mobile/11D257 Sa
6	5680	1.80%	Mozilla/5.0 (Windows NT 6.1; WOW64) AppleWebKit/537.36 (KHTML, like Gecko) Chrome/37.0.2062.120 Safari/537.36
7	4620	1.46%	Mozilla/5.0 (iPad; CPU OS 7_1_2 like Mac OS X) AppleWebKit/537.51.2 (KHTML, like Gecko) Version/7.0 Mobile/11D257 Safari/9537
8	4217	1.34%	Mozilla/5.0 (Windows NT 6.1; WOW64; rv:32.0) Gecko/20100101 Firefox/32.0
9	4206	1.33%	Mozilla/5.0 (compatible; AhrefsBot/5.0; +http://ahrefs.com/robot/)
10	4141	1.31%	Mozilla/5.0 (compatible; Yahoo! Slurp; http://help.yahoo.com/help/us/ysearch/slurp)
11	3887	1.23%	Mozilla/5.0 (Windows NT 6.1; rv:31.0) Gecko/20100101 Firefox/31.0
12	3460	1.10%	Mozilla/4.0 (compatible; MSIE 8.0; Windows NT 6.1; Trident/4.0; SLCC2; .NET CLR 2.0.50727; .NET CLR 3.5.30729; .NET CLR 3.0.3
13	3413	1.08%	Mozilla/5.0 (compatible; MSIE 9.0; Windows NT 6.1; WOW64; Trident/5.0)
14	3196	1.01%	Mozilla/5.0 (Windows NT 6.1; WOW64; rv:31.0) Gecko/20100101 Firefox/31.0
15	3135	0.99%	Mozilla/5.0 (Windows NT 6.1; WOW64) AppleWebKit/537.36 (KHTML, like Gecko) Chrome/37.0.2062.103 Safari/537.36
<a href="#">View All User Agents</a>			

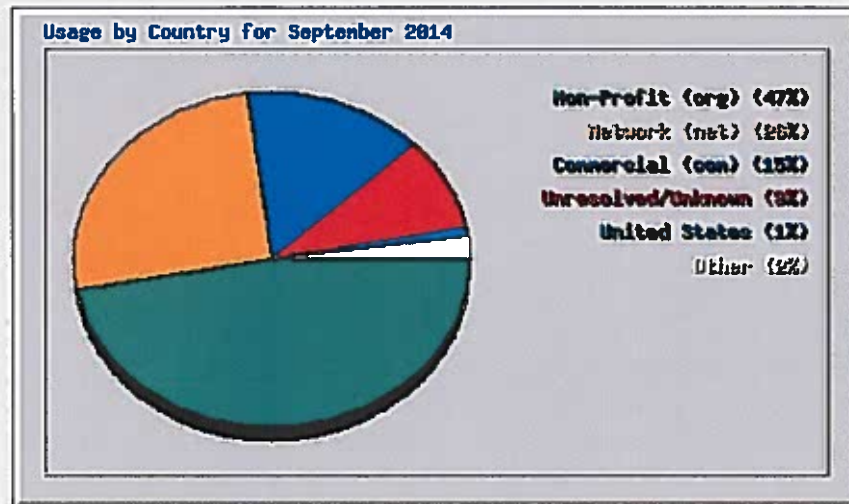

Top 30 of 66 Total Countries											
#	Hits		Files		kB F	kB In	kB Out		Country		
1	148132	46.94%	133698	47.24%	2125407	14.85%	0	0.00%	0	0.00%	Non-Profit (org)
2	81733	25.90%	72018	25.44%	4613315	32.22%	0	0.00%	0	0.00%	Network (net)
3	48425	15.34%	44031	15.56%	3775036	26.37%	0	0.00%	0	0.00%	Commercial (com)
4	27024	8.56%	24800	8.76%	3124847	21.83%	0	0.00%	0	0.00%	Unresolved/Unknown
5	1911	0.61%	1686	0.60%	70725	0.49%	0	0.00%	0	0.00%	United States

6	1269	0.40%	901	0.32%	13404	0.09%	0	0.00%	0	0.00%	Educational (edu)
7	1051	0.33%	1021	0.36%	302856	2.12%	0	0.00%	0	0.00%	Russian Federation
8	1032	0.33%	923	0.33%	30797	0.22%	0	0.00%	0	0.00%	China
9	928	0.29%	849	0.30%	86844	0.61%	0	0.00%	0	0.00%	Germany
10	559	0.18%	531	0.19%	5768	0.04%	0	0.00%	0	0.00%	Brazil
11	411	0.13%	385	0.14%	59430	0.42%	0	0.00%	0	0.00%	European Union
12	386	0.12%	386	0.14%	10632	0.07%	0	0.00%	0	0.00%	Ukraine
13	365	0.12%	355	0.13%	50511	0.35%	0	0.00%	0	0.00%	Czech Republic
14	342	0.11%	326	0.12%	8646	0.06%	0	0.00%	0	0.00%	Italy
15	244	0.08%	232	0.08%	3714	0.03%	0	0.00%	0	0.00%	Turkey
16	225	0.07%	220	0.08%	5105	0.04%	0	0.00%	0	0.00%	United Kingdom
17	208	0.07%	193	0.07%	2639	0.02%	0	0.00%	0	0.00%	India
18	161	0.05%	147	0.05%	3302	0.02%	0	0.00%	0	0.00%	Canada
19	145	0.05%	120	0.04%	5418	0.04%	0	0.00%	0	0.00%	Romania
20	137	0.04%	101	0.04%	861	0.01%	0	0.00%	0	0.00%	US Government (gov)
21	126	0.04%	115	0.04%	4444	0.03%	0	0.00%	0	0.00%	US Military (mil)
22	65	0.02%	62	0.02%	600	0.00%	0	0.00%	0	0.00%	Uruguay
23	58	0.02%	57	0.02%	1484	0.01%	0	0.00%	0	0.00%	Vietnam
24	55	0.02%	53	0.02%	564	0.00%	0	0.00%	0	0.00%	Greece
25	49	0.02%	47	0.02%	875	0.01%	0	0.00%	0	0.00%	Japan
26	46	0.01%	44	0.02%	402	0.00%	0	0.00%	0	0.00%	Colombia
27	41	0.01%	39	0.01%	396	0.00%	0	0.00%	0	0.00%	Portugal
28	40	0.01%	38	0.01%	380	0.00%	0	0.00%	0	0.00%	Chile
29	38	0.01%	36	0.01%	414	0.00%	0	0.00%	0	0.00%	Australia
30	33	0.01%	33	0.01%	2751	0.02%	0	0.00%	0	0.00%	Poland




When Your Fans Are Online Post Types Top Posts from Pages You Watch

The success of different post types based on average reach and engagement.

Show All Posts



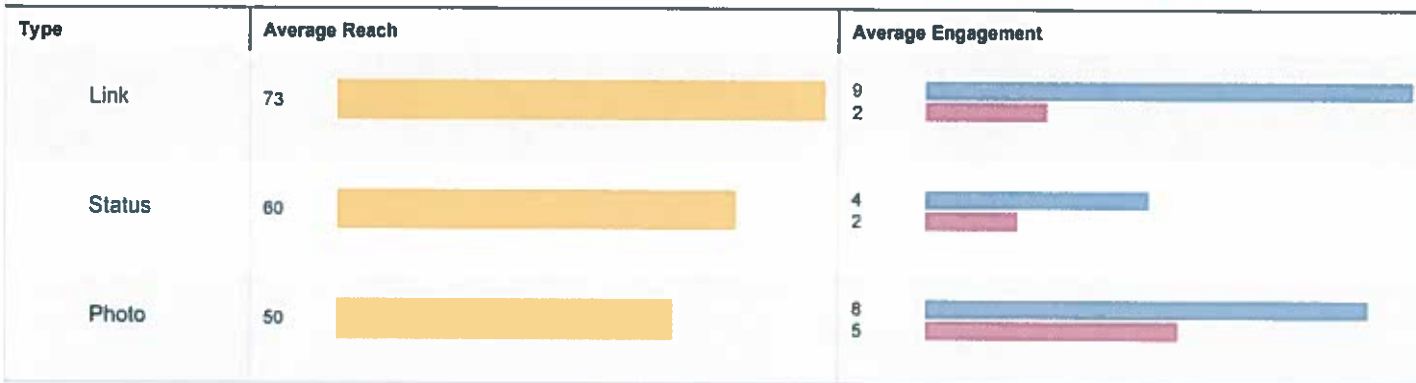





Reach Post Clicks Likes, Comments & Shares



All Posts Published

July 04, 2014 to October 01, 2014

Reach: Organic / Paid Post Clicks Likes, Comments & Shares

Published	Post	Type	Targeting	Reach	Engagement	Promote
09/30/2014 11:04 am	 TOWNSHIP JOB OPPORTUNITY: Genoa Township is looking for a part-time Ordinance Officer. Under the			289	31 9	Boost Post
09/30/2014 8:00 am	 JOB SEEKERS: The next MiVirtualCareerFair is scheduled for Nov 12 from 10 a.m. to 4 p.m. The			98	5 3	Boost Post
09/29/2014 12:00 pm	JOB SEEKERS: Here are two portals that can help in your job search. o SPARK has created a Job Posting			24	0 0	Boost Post
09/29/2014 10:10 am	 JOB SEEKERS: Michigan veterans are invited to attend the Cobo Conference Center Expo in Detroit			17	0 1	Boost Post
09/28/2014 1:35 pm	 The Livingston County Solid Waste Program will host a Household Hazardous Waste Collection on			19	3 0	Boost Post
09/25/2014 9:27 am	 TRAFFIC ALERT: The Livingston County Road Commission said work on Grand River is continuing			36	1 0	Boost Post
09/24/2014 10:43 am	 CONSTRUCTION ALERT FROM MDOT: Work is expected to begin Monday, Sept. 29, 2014 on Latson			138	15 3	Boost Post
09/24/2014 9:25 am	 Congratulations to Brighton Area Fire Department Deputy Chief Mike Evans for being elected to a			31	6 2	Boost Post
09/24/2014 9:00 am	 Upcoming meetings in the Township: Board of Trustees, Oct 6 and Oct 20, 2014, Planning			28	0 0	Boost Post

09/23/2014 9:36 am	 Eternity Brewing Company, LLC celebrates today (Tuesday, Sept. 23, 2014) with a grand opening. A	299		35 5		<a href="#">Boost Post</a>
09/19/2014 10:29 am	 Livingston County's first public Dog Park will celebrate with a Grand Opening Sept. 27 from 11	29		5 3		<a href="#">Boost Post</a>
09/18/2014 2:14 pm	 Our Fall 2014 Yard Waste Collection program has been scheduled for the following dates at the Genoa	15		1 0		<a href="#">Boost Post</a>
09/17/2014 10:42 am	 Monday, September 15, 2014 was the last day to pay 2014 Summer Property Taxes on time. 2014 Summer	24		4 0		<a href="#">Boost Post</a>
09/16/2014 9:49 am	 GOOD NEWS FOR THE TOWNSHIP. The auditors have given Genoa Township an "excellent" rating for	71		8 5		<a href="#">Boost Post</a>
09/16/2014 9:00 am	 There's a chill in the air and that has folks thinking about their fall yard clean up. The Township has	103		6 1		<a href="#">Boost Post</a>
09/15/2014 12:09 pm	 The packet for tomorrow's (Tuesday, Sept. 16, 2014) Zoning Board of Appeals meeting is now available at	20		4 0		<a href="#">Boost Post</a>
09/15/2014 9:34 am	 Many residents are calling with concerns about what is happening with the gas drilling well on Chilson	384		28 7		<a href="#">Boost Post</a>
09/15/2014 9:00 am	 On the order of the Governor, the flag at the Township Hall will remain lowered today (Monday,	21		0 0		<a href="#">Boost Post</a>
09/12/2014 5:00 pm	 The official due date for the 2014 Summer taxes is Sept. 14, 2014. However, since the due date falls on	32		1 0		<a href="#">Boost Post</a>
09/12/2014 11:44 am	 The packet for Monday's (Sept. 15, 2014) Township Board meeting are available at the following link	16		0 0		<a href="#">Boost Post</a>
09/12/2014 9:55 am	 On the order of the Governor, the flag at the Township Hall will remain lowered today (Friday,	25		2 0		<a href="#">Boost Post</a>
09/11/2014 9:58 am	 Please join the members of the Brighton Area Fire Authority as they proudly honor the fallen 9-11-01	52		6 6		<a href="#">Boost Post</a>
09/11/2014 9:00 am	 Today (Thursday, Sept. 11, 2014) we pause to remember those who died in the terrorist attacks on	37		5 5		<a href="#">Boost Post</a>
09/10/2014 4:57 pm	 There is still time to attend a workshop on Septic System Maintenance set for tomorrow (Thursday,	123		10 2		<a href="#">Boost Post</a>
09/10/2014 9:30 am	 TRAFFIC ALERT: The Livingston County Road Commission has announced the second phase of	272		40 7		<a href="#">Boost Post</a>
09/09/2014 10:33 am	 Exciting news: New business prepares to open in the Township. Eternity Brewing plans a Sept. 23, 2014	37		4 5		<a href="#">Boost Post</a>
09/08/2014 2:20 pm	 SUMMER TAX DEADLINE NEARS: The 2014 Summer Tax Bills are payable, without penalty,	27		0 0		<a href="#">Boost Post</a>
09/05/2014 12:52 pm	 The GENOA TOWNSHIP PLANNING COMMISSION will hold their regular meeting Monday, September 8	34		5 0		<a href="#">Boost Post</a>
09/04/2014 4:49 pm	 Jobs available at a new business in the Township. Check out this link.	21		2 1		<a href="#">Boost Post</a>
09/04/2014 9:37 am	 Hey runners, there is still time to join Brighton Area Fire's 9-11 Memorial Run this Saturday (Sept. 6,	16		19 1		<a href="#">Boost Post</a>

[See More](#)