


GENOA BURYING GROUND  
CHILSON HILLS CEMETERY


PLAT MAP

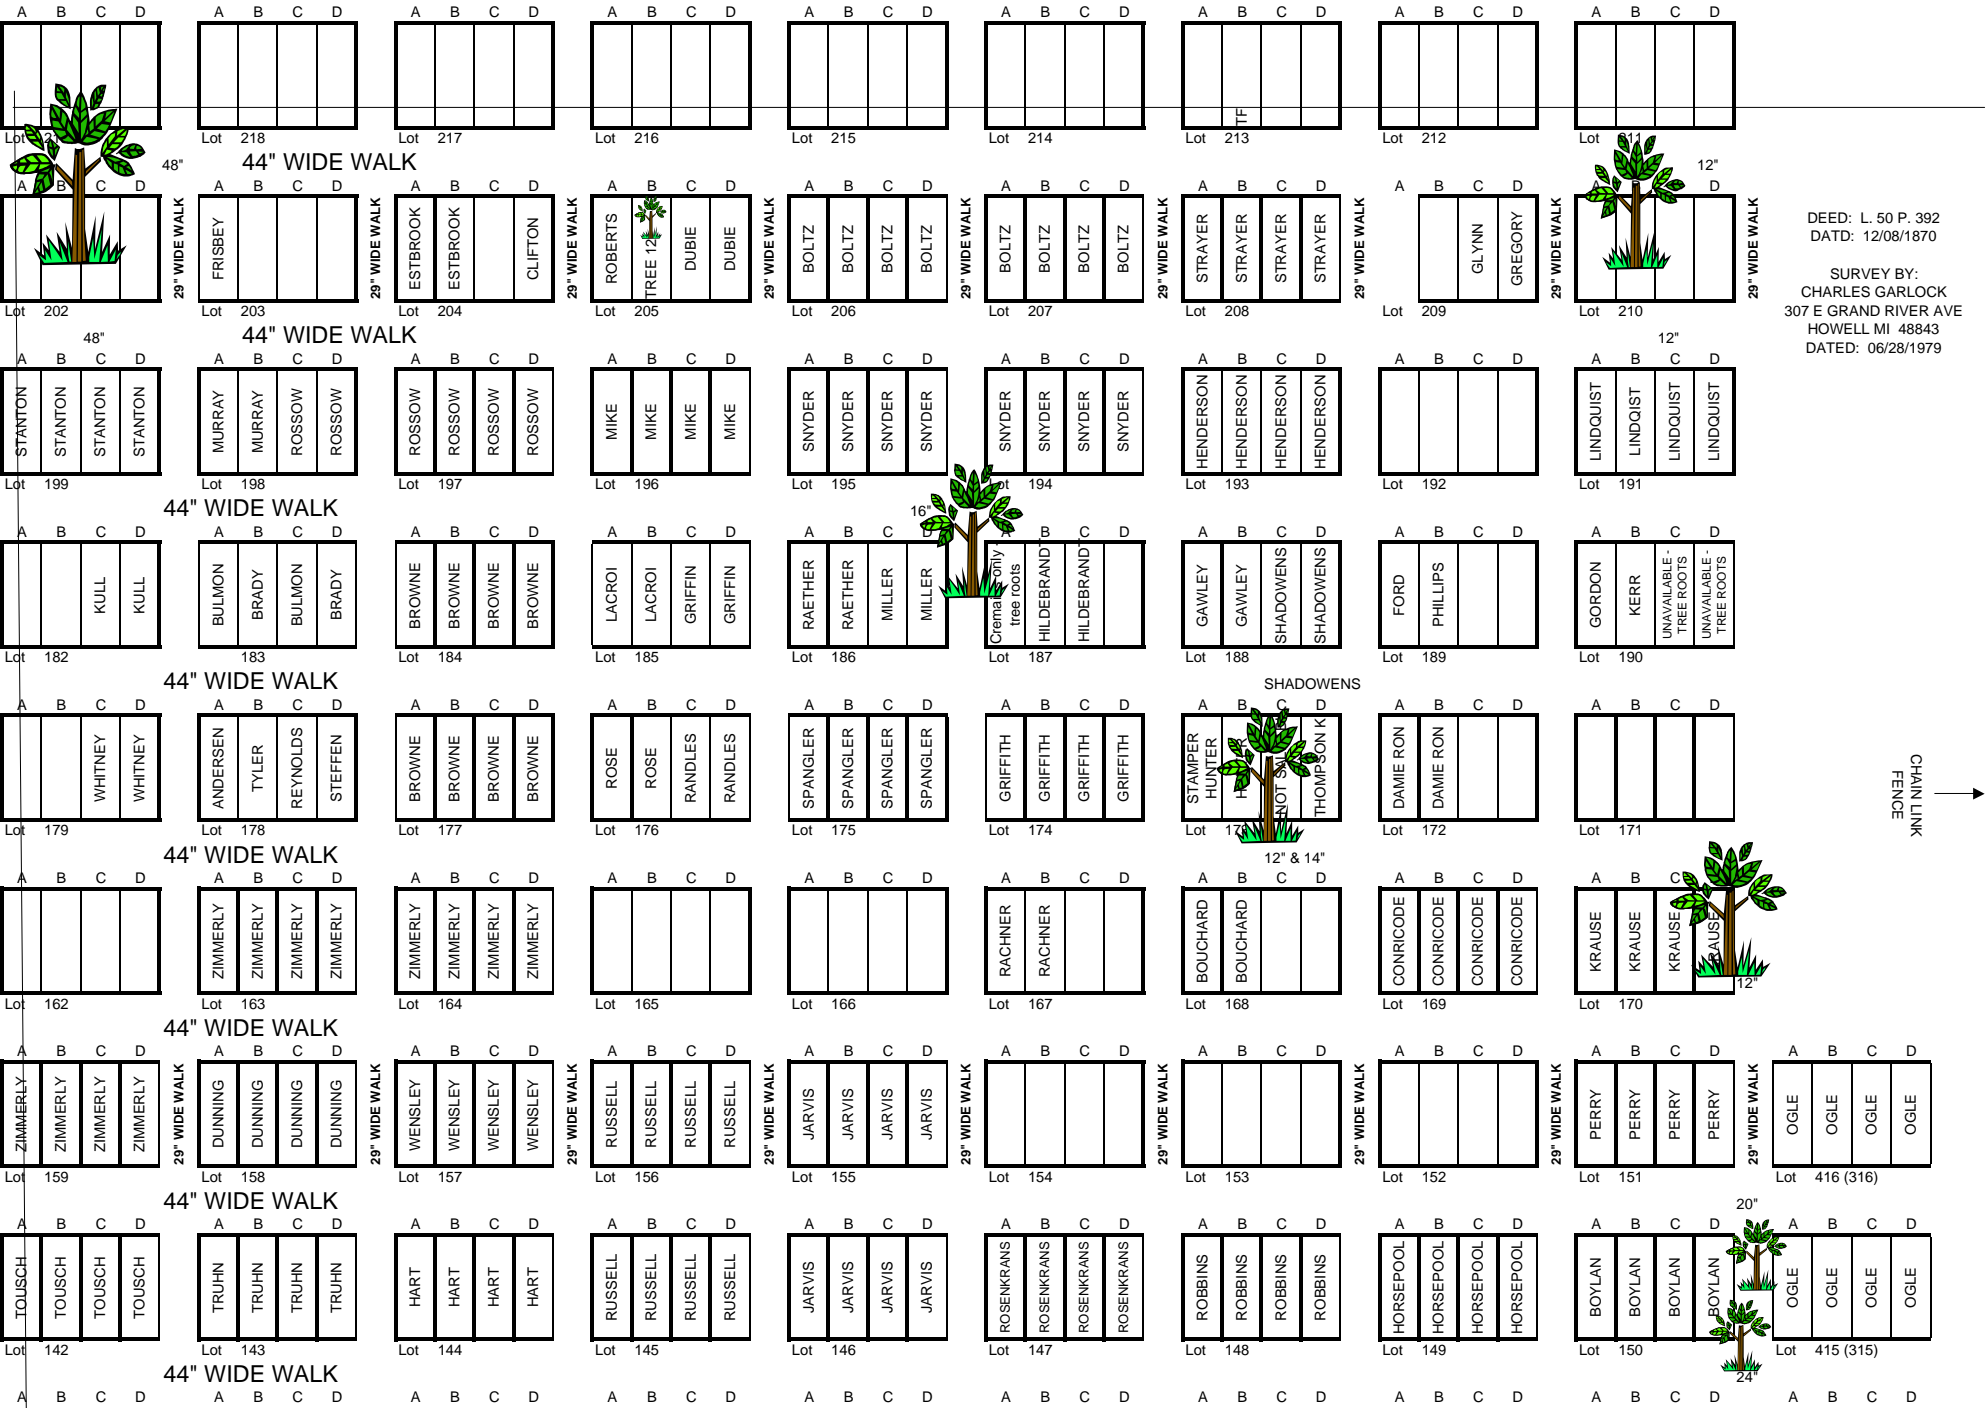

DEED: L. 50 P. 392  
DATD: 12/08/1870

SURVEY BY:  
CHARLES GARLOCK  
307 E GRAND RIVER AVE  
HOWELL MI 48843  
DATED: 06/28/1979

CHAIN LINK  
FENCE →

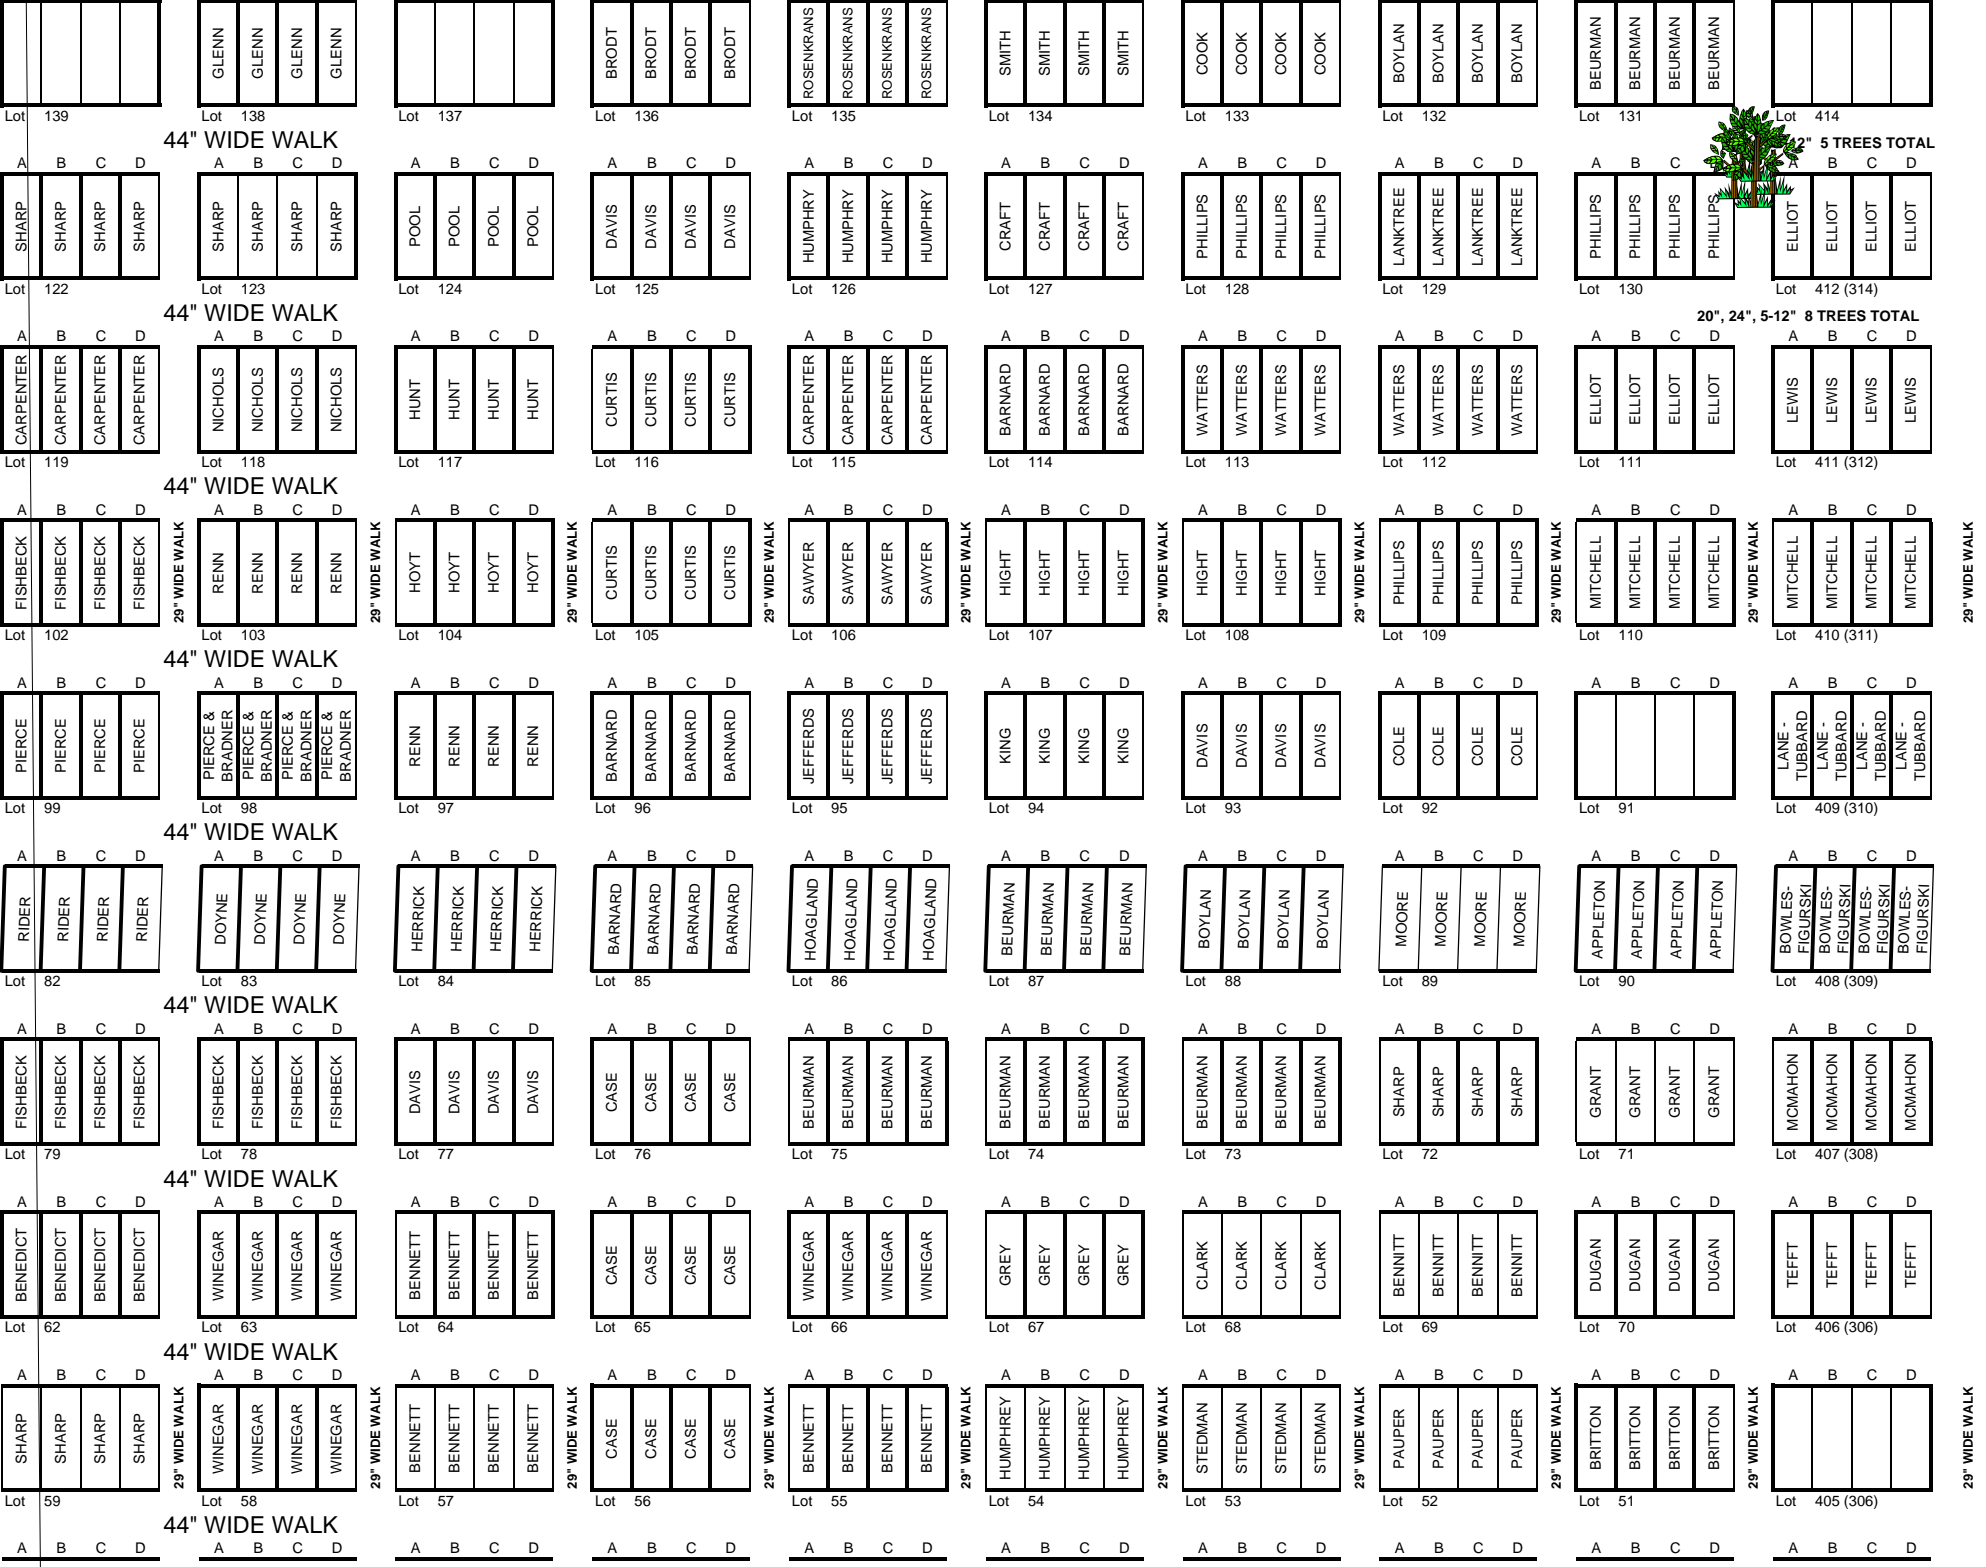


42" 5 TREES TOTAL

20", 24", 5-12" 8 TREES TOTAL

29" WIDE WALK


29" WIDE WALK

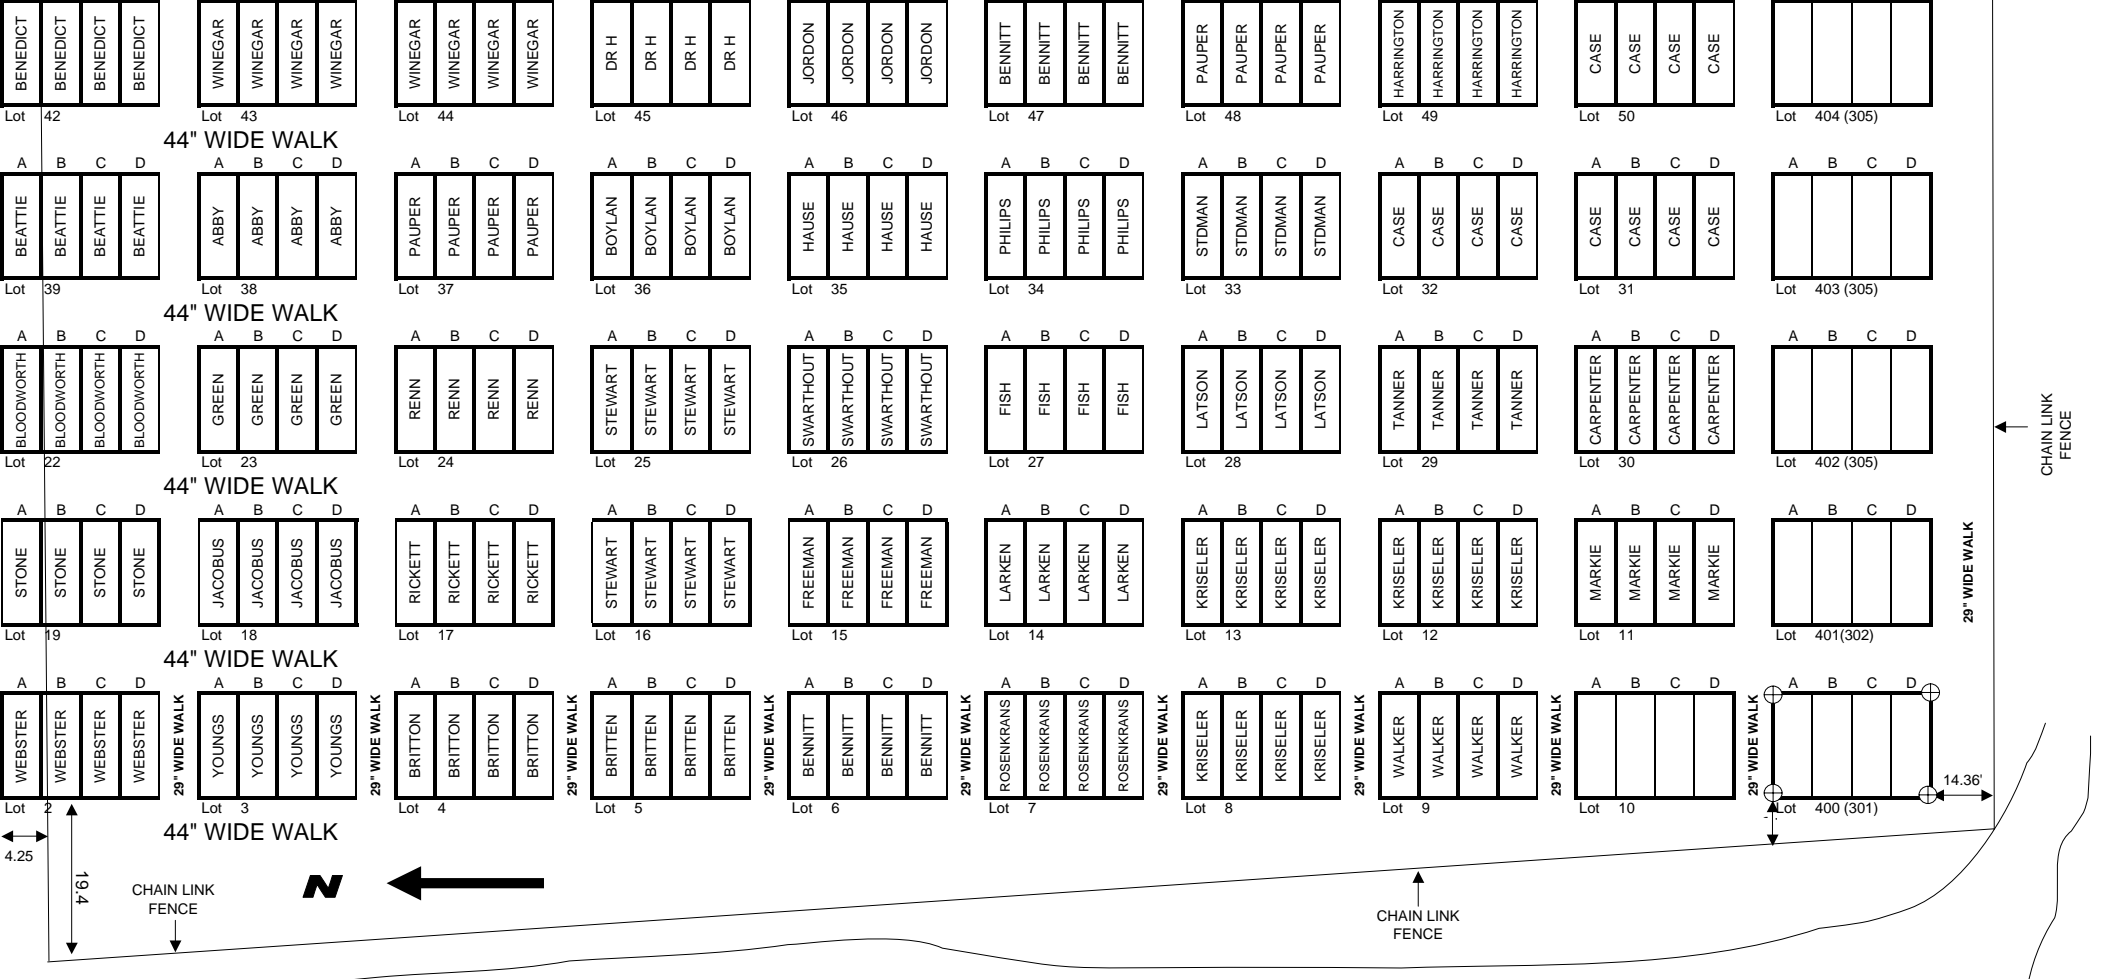

GOLF COURSE ROUTE

GATE

CHILSON ROAD

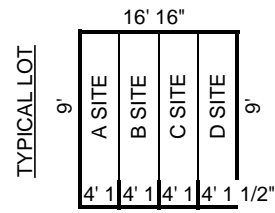

CHAIN LINK FENCE

29" WIDE WALK

CHAIN LINK FENCE

**LEGEND**

- EXISTING 1/2" X 18" IRON RE-ROD
- NEW CORNER MARKER
- EXISTING TREE & SIZE