

Oct 22-1920

J. L. Blum

Deputy Auditor General

FLAT of "CHEMUNG COLONY"

GENOA TOWNSHIP, LIVINGSTON COUNTY, MICHIGAN

Dedication

KNOW ALL MEN BY THESE PRESENTS THAT WE, Elmer L. Smith, John E. Parker and Ora C. Carr as proprietors and Jessie M. Smith, Edna L. Parker and Anna J. Carr their respective wives, have caused the land embraced in the annexed plat to be surveyed, laid out and platted to be known as "Chemung Colony," Genoa Township, Livingston County, Michigan, and that all lots extend to the waters edge.

Signed and Sealed in Presence of

Francis J. Shields
Willis L. Lyons

Elmer L. Smith (L.S.)
John E. Parker (L.S.)
Ora C. Carr (L.S.)
Jessie M. Smith (L.S.)
Edna L. Parker (L.S.)
Anna J. Carr (L.S.)

STATE of MICHIGAN } ss.

County of Livingston

On this 13th day of October 1920 before me, a Notary Public in and for said county, personally came the above named Elmer L. Smith, John E. Parker and Ora C. Carr and Jessie M. Smith, Edna L. Parker and Anna J. Carr their respective wives, known to me to be the persons who executed the above dedication and acknowledged the same to be their free act and deed.

My Commission expires December 31st 1922.

Francis J. Shields
Notary Public Livingston County, Michigan.

Description of Land Platted

Beginning at a point on the S. line of Sec. 3 T2N R5E Mich. 169.6 FT. W of S 1/4 post of said sec; thence N 32° 45' W 351.6 FT; N 87° 50' E 240.4 FT; N 10° W 330 FT; N 37° 30' W 275.7 FT; N 70° E 148.4 FT; S 62° 03' E 29 FT; N 82° 06' E 85.2 FT; S 22° 36' E 247.1 FT; S 1° E 335.5 FT; S 1° W 352.4 FT to S line of Sec. 3 T2N R5E Mich; thence upon said sec. line N 88° 45' W 169.2 FT to place of beginning. All on the SW 1/4 of the SW 1/4 of said Sec.

Grant A. Dumming Registered Civil Engineer

Treasurer's Certificate

Thereby certify that there are no tax liens or titles held by the State on the lands described above, and that there are no tax liens or titles held by individuals on said lands for the five years preceding the 22nd day of Oct 1920, and that the taxes for said period of five years are paid, as shown by the records of this office.

Office of County Treasurer, Livingston County Mich. Oct 14th 1920

Henry H. Wines
County Treasurer Livingston County.

Surveyor's Certificate

Thereby certify that the plat hereon delineated is a correct one, and that permanent monuments, consisting of 3/4" gas pipe 18" long have been planted at points marked thus on the shown at all angles in the boundaries of the land platted, and at all intersection of streets or streets and alleys.

Grant A. Dumming Registered Civil Engineer

This plat was approved by the Genoa Twp. Board at a meeting held Oct 15 1920
Leslie Latson Township Clerk

This plat was approved by the County Board on the 15th day of Oct 1920

I HEREBY CERTIFY THAT THIS COPY IS A TRUE COPY OF THE MAP OR PLAT FORWARDED THE REGISTER OF DEEDS FOR RECORDING


COMPARED Oct 22, 1920
J. L. Blum
DEPUTY AUDITOR GENERAL

Eugene A. Stowe Judge of Probate
John A. Hagman County Clerk
Henry H. Wines County Treasurer

FILED IN AUDITOR GENERAL'S DEPT.

Oct 25-1920

J. L. Blum
DEPUTY AUDITOR GENERAL

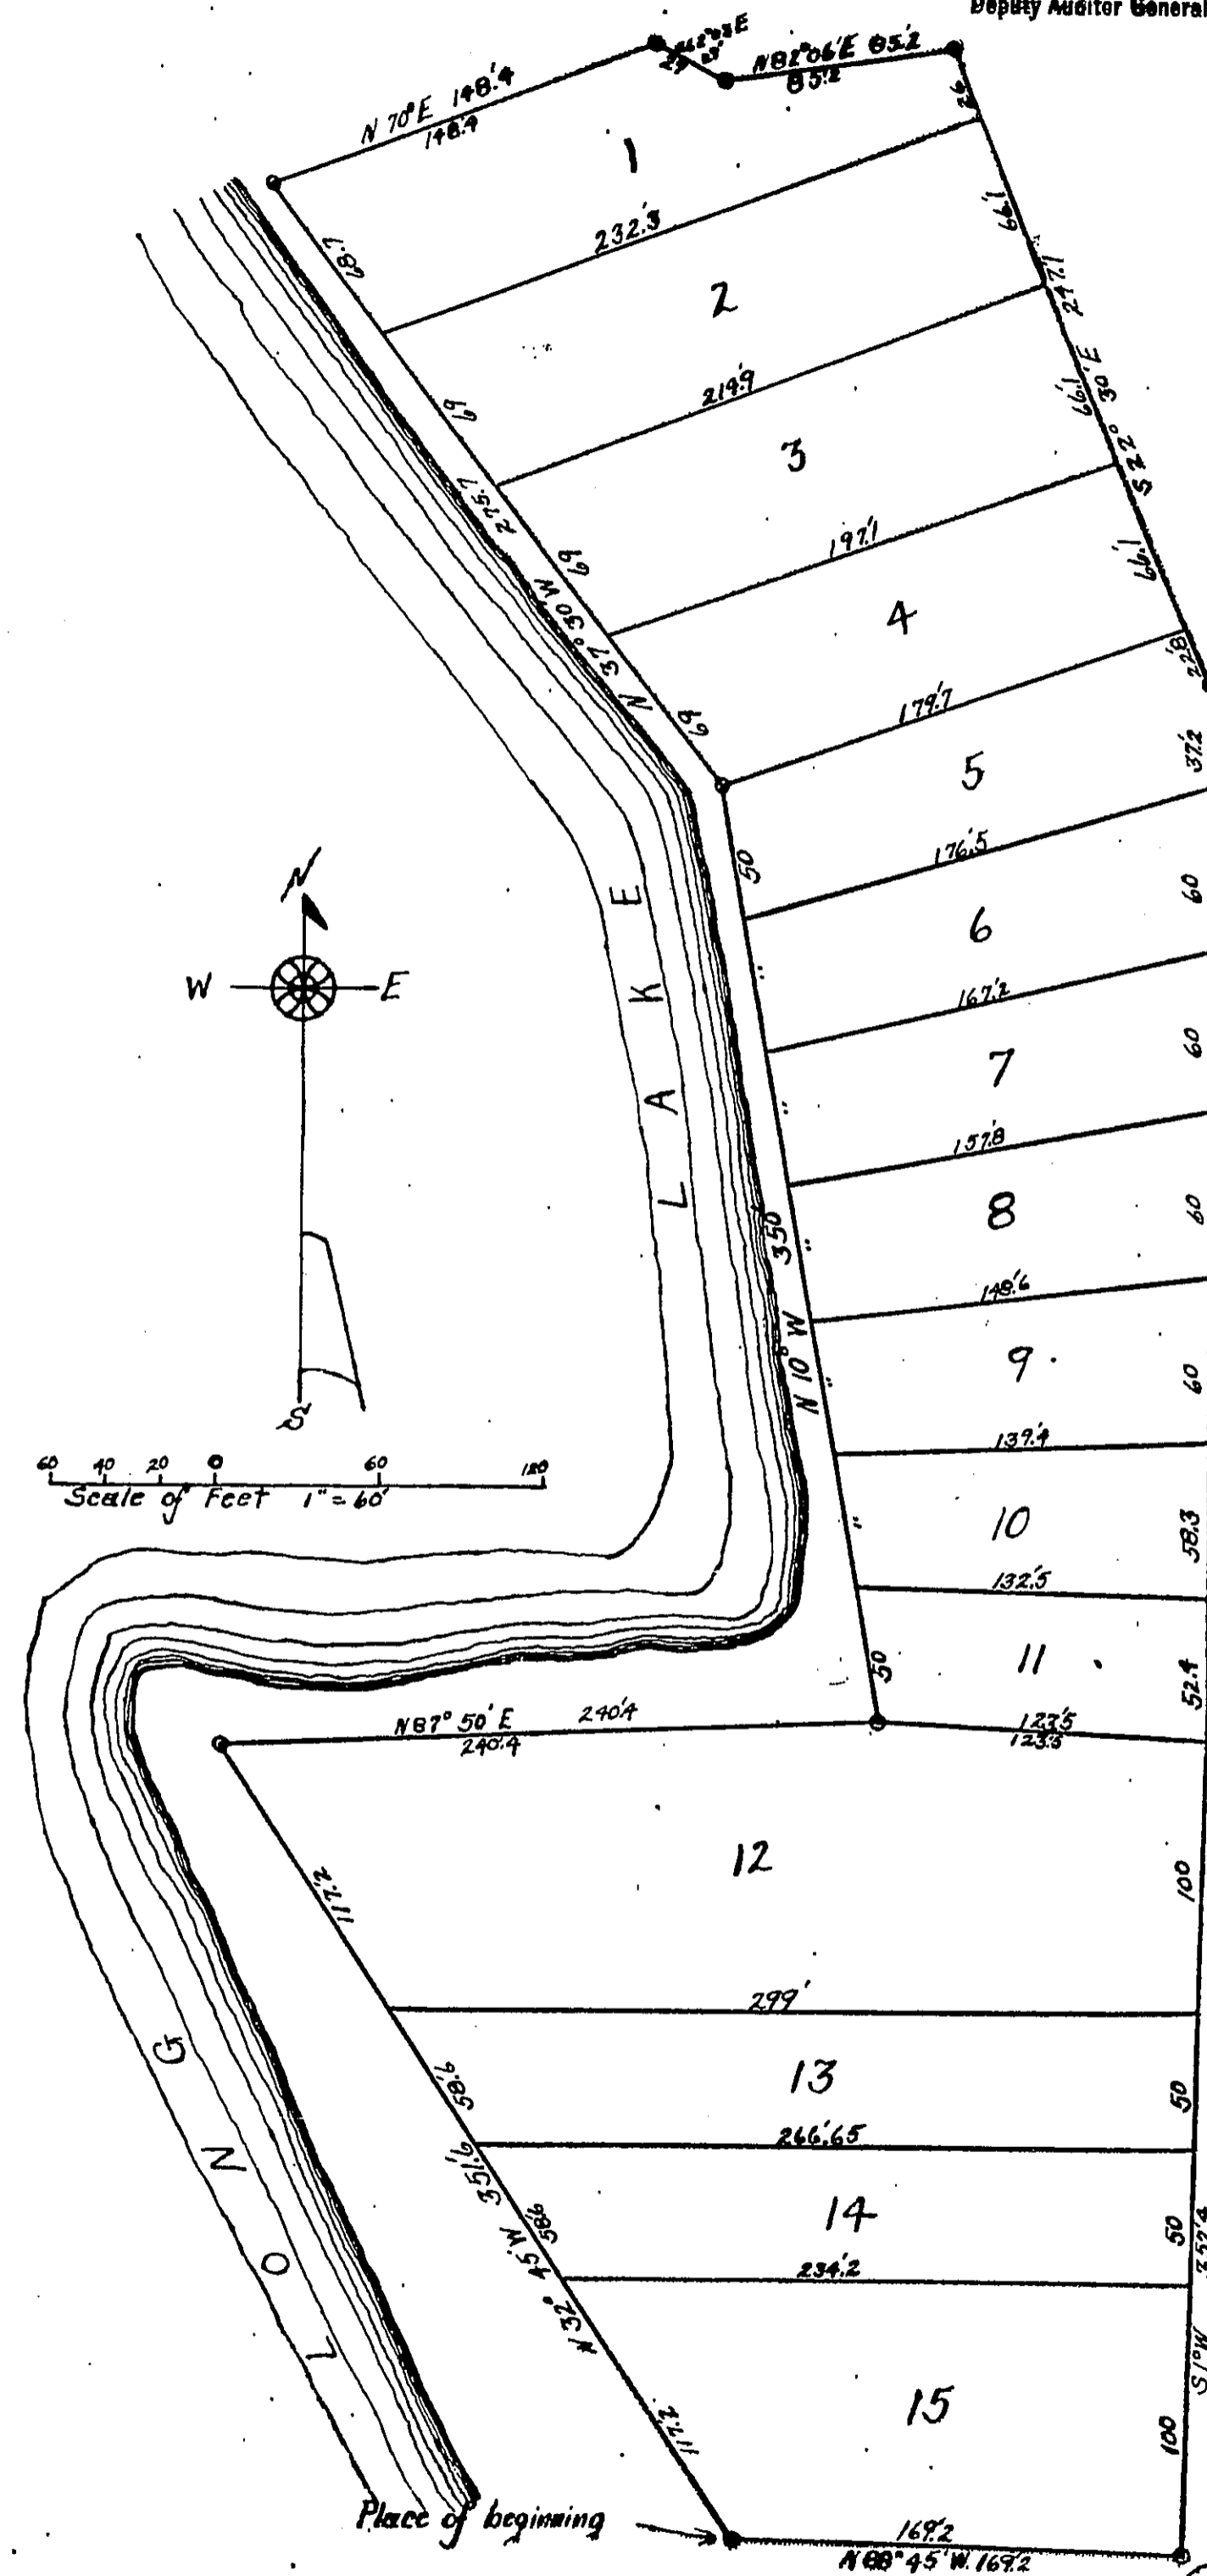

EX. COPY
10/21/20

COPY
Register's Office
Livingston County.

Plat of
Chemung Colony

was Recorded this
Oct 23

A. D., 1920 at 11 O'Clock

at, in Liber 1 of Plat

on Page 63

E. J. Wreury
Register of Deeds
ORIGINAL ON FILE.