


ERM
7-4-99

PLAT OF "CRANDALL'S CROOKED LAKE HEIGHTS NO. 1."

PART OF SW 1/4 NE 1/4 and PART OF
NW 1/4 SE 1/4 Sec. 22, T2N-R5E,
Genoa Township,
Livingston Co. Mich.

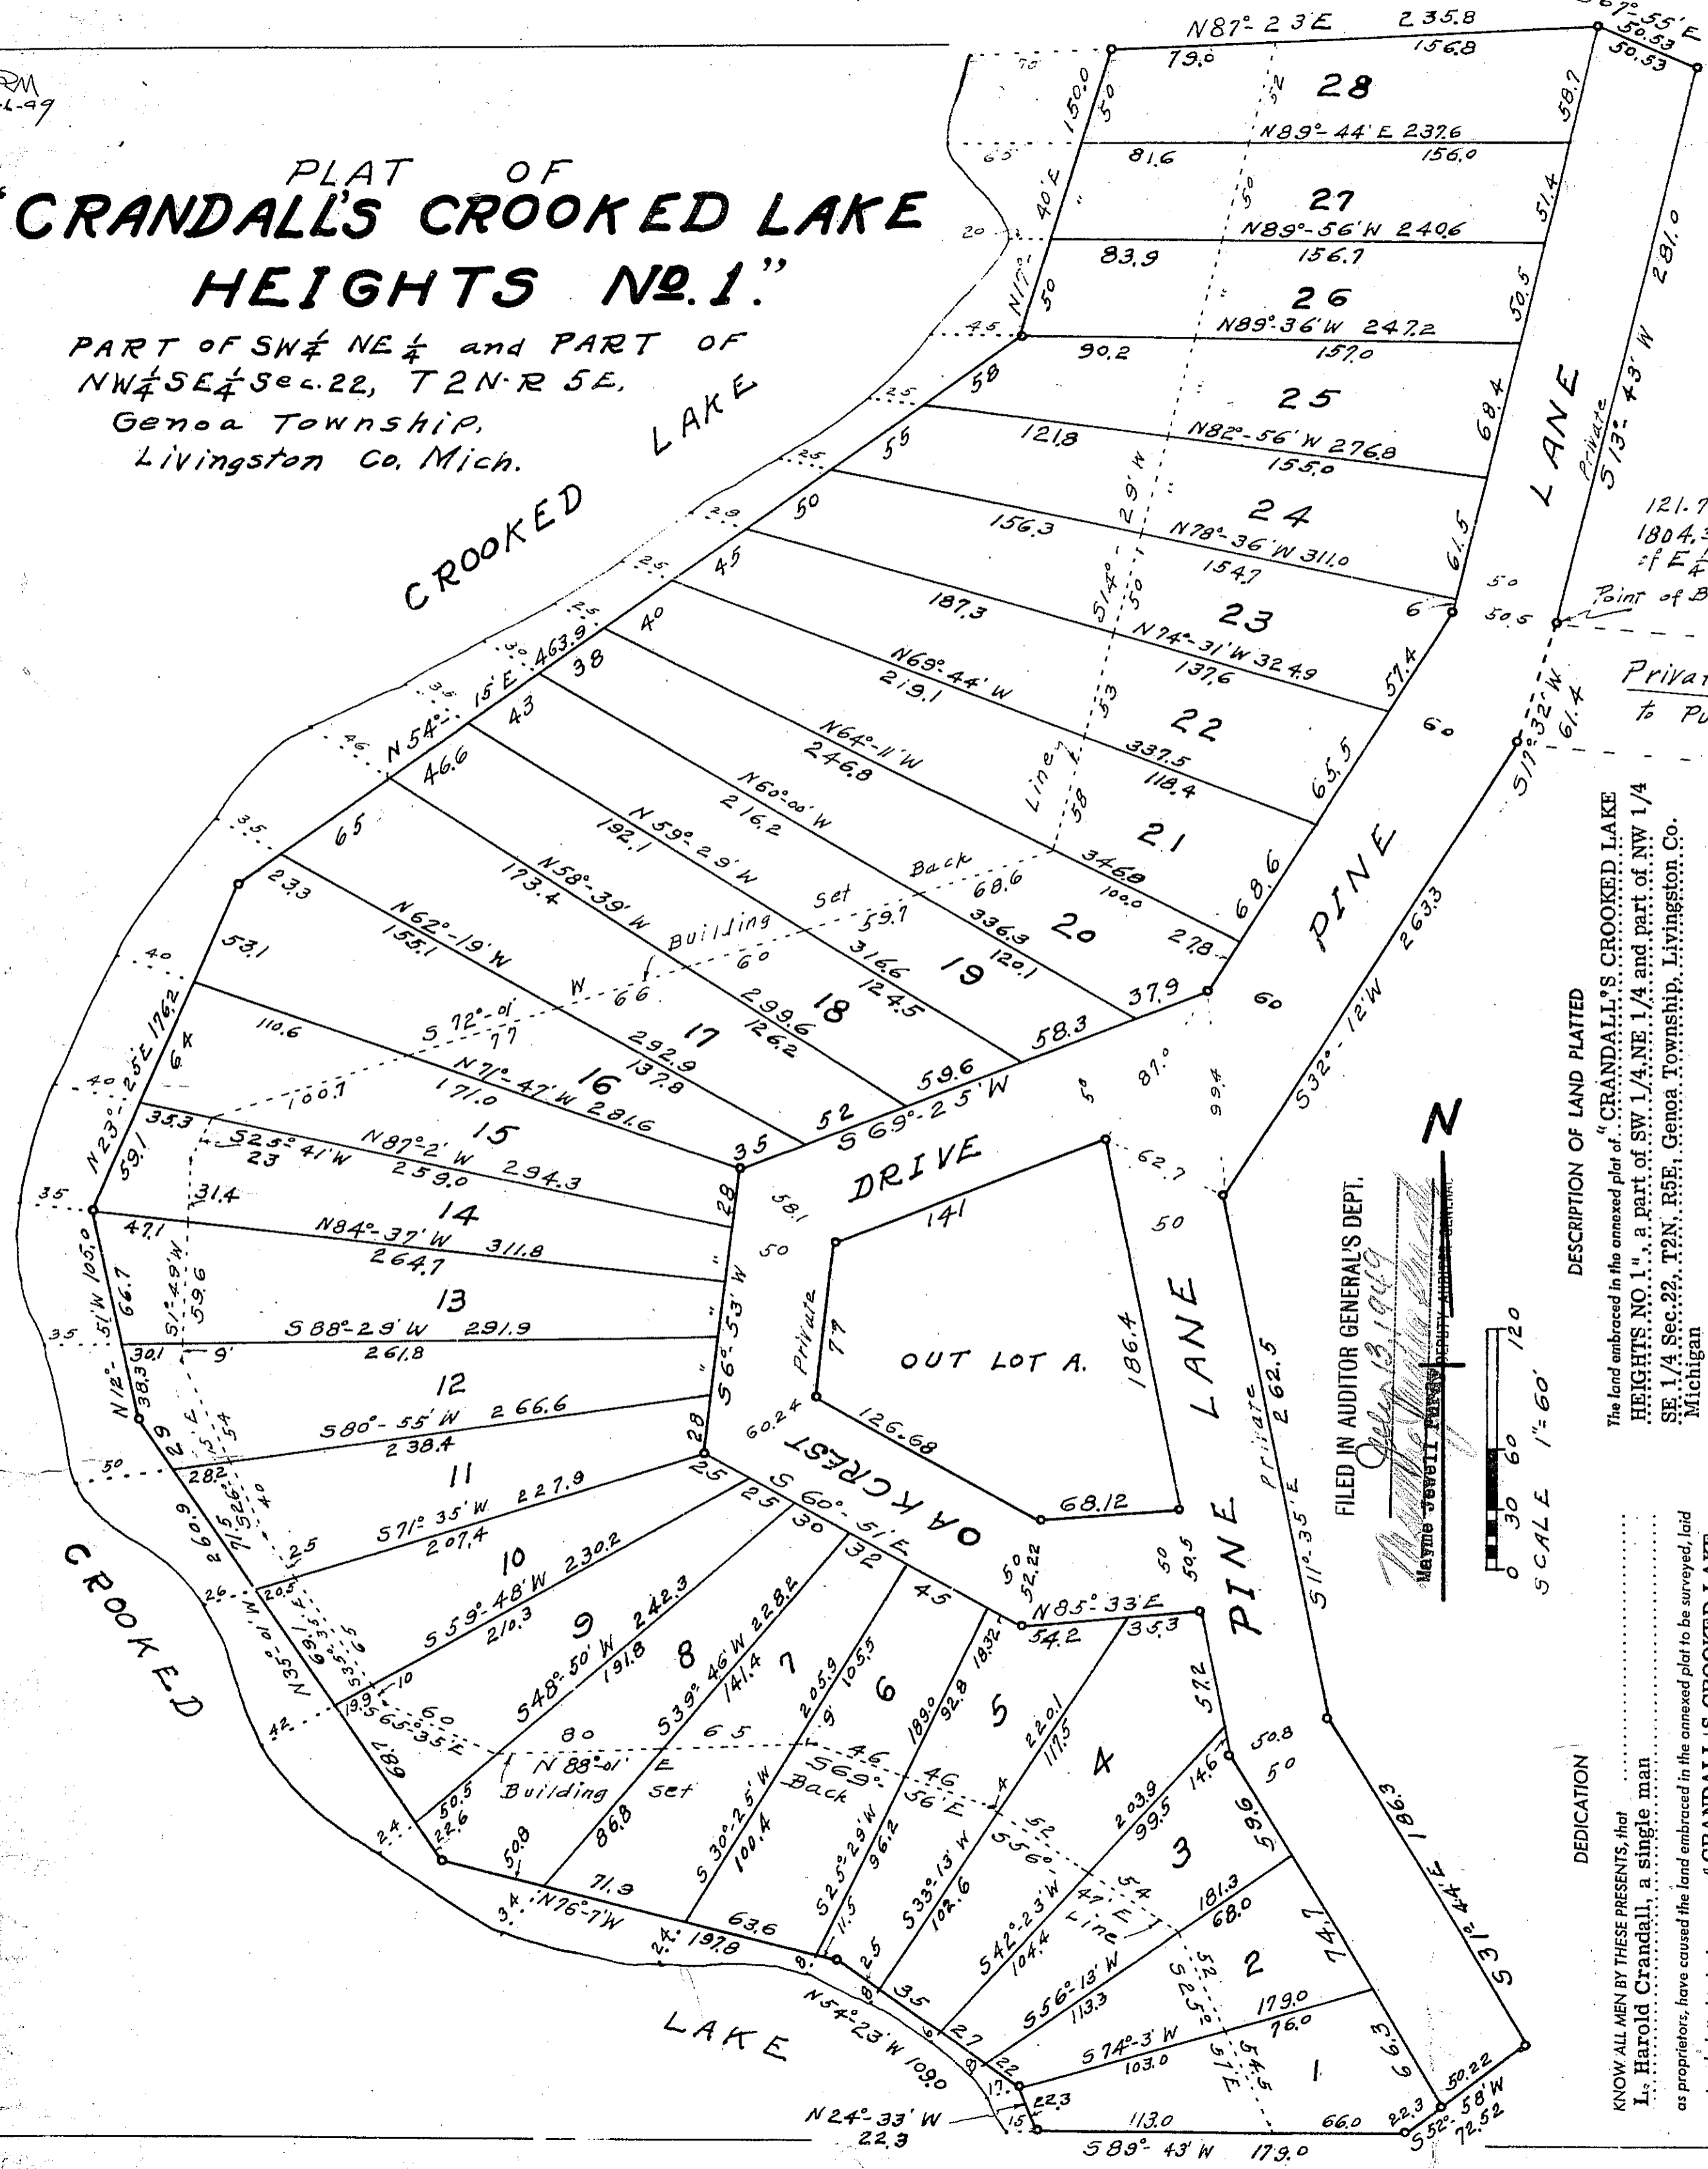

Examined and Approved
Clarence W. Gordon
Surveyor

SURVEYOR'S CERTIFICATE
I hereby certify that the plat hereon delineated is a correct one and that permanent metal monuments consisting of bars not less than one-half inch in diameter and 48 inches in length, or shorter bars of not less than one-half inch in diameter lapped over each other at least 6 inches with an overall length of not less than 48 inches, enclosed in a concrete cylinder of least 4 inches in diameter and 48 inches in depth have been placed at points marked thus (.....) as thereon shown at all angles in the boundaries of the land platted, at all the intersections of streets, intersections of alleys, or of streets and alleys, and at the intersections of streets and alleys with the boundaries of the plat as shown on said plat.
Clarence W. Gordon
Registered Land Surveyor

APPROVAL BY BOARD OF COUNTY ROAD COMMISSIONERS
This plat has been examined and was approved on the 5th day of July, 1949, by the Livingston County Board of Road Commissioners.
Tracy F. Crandall (Chairman)
Ross J. Robb (Member)
Melvin Hibner (Member)

This approval does not obligate the County for construction or maintenance of Highways in this plat.
Clarence W. Gordon
Surveyor

REGISTER'S OFFICE
This plat was recorded on the 8th day of July, 1949, at 2 o'clock P.M. in Liber 5 of Plate 37.
Clarence W. Gordon
Surveyor


DESCRIPTION OF LAND PLATED
The land embraced in the annexed plat of "CRANDALL'S CROOKED LAKE HEIGHTS NO. 1," a part of SW 1/4 NE 1/4 and part of NW 1/4 SE 1/4 Sec. 22, T2N, R5E, Genoa Township, Livingston Co., Michigan, is described as follows:
Beginning at a point 121.77 ft. North and 1804.34 ft. West of E 1/4 Post of said Sec. 22; thence S 17°-32' W 61.4 ft.; S 32°-12' W 263.3 ft.; S 11°-35' E 262.5 ft.; S 31°-44' E 186.3 ft.; S 52°-58' W 72.52 ft.; S 89°-43' W 179.0 ft.; N 24°-33' W 22.3 ft.; N 54°-23' W 109.0 ft.; N 76°-7' W 197.8 ft.; N 35°-01' W 260.9 ft.; N 12°-51' W 105.0 ft.; N 23°-25' E 176.2 ft.; N 54°-15' E 463.9 ft.; N 17°-40' E 150.0 ft.; N 87°-23' E 235.8 ft.; S 67°-55' E 50.53 ft.; S 13°-43' W 281.0 ft. to point of beginning.
All numbered Lots extend to waters edge of Crooked Lake. All measurements are in feet and decimals thereof.

MUNICIPAL APPROVAL
This plat was approved by the Township Board of Genoa at a meeting held on the 5th day of July, 1949.
John Seim (Clerk)

APPROVAL BY COUNTY BOARD
This plat was approved on the 5th day of July, 1949.
Frank D. Bush (County Register of Deeds)
Louise M. Schulz (County Clerk)
John A. Hagman (County Treasurer)
Jennie M. Eastman (County Auditor)

APPROVAL BY BOARD OF COUNTY AUDITORS
I HEREBY CERTIFY THAT THIS COPY IS A TRUE COPY OF THE MAP OR PLAT FORWARDED TO THE REGISTER OF DEEDS FOR RECORDING.
COMPARED July 6, 1949
Clarence W. Gordon
Surveyor

FILED IN AUDITOR GENERAL'S DEPT.
July 13 1949
Mayme Jewett
Auditor General

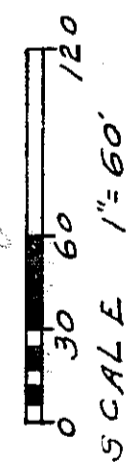

DEDICATION
KNOW ALL MEN BY THESE PRESENTS, that I, Harold Crandall, a single man as proprietors, have caused the land embraced in the annexed plat to be surveyed, laid out and platted to be known as "CRANDALL'S CROOKED LAKE HEIGHTS NO. 1," a part of SW 1/4 NE 1/4 and part of NW 1/4 SE 1/4 Sec. 22, T2N, R5E, Genoa Township, Livingston Co., Michigan and that the streets and alleys as shown on said plat are hereby dedicated to the use of the public.
Signed and Sealed in the Presence of:
John Dammann (Witness)
John Dammann (Witness)

ACKNOWLEDGMENT
STATE OF MICHIGAN
County of Livingston
On this 9th day of March, 1949, before me, a Notary Public in and for said County, personally came the above named L. Harold Crandall, a single man known to me to be the persons who executed the above dedication, and acknowledged the same to be their free act and deed.
John Dammann
Notary Public, Livingston County, Mich.
My Commission expires April 13, 1951.

COUNTY TREASURER'S CERTIFICATE
Office of County Treasurer, Livingston County, Mich.
I hereby certify that there are no tax liens or titles held by the State on the lands described hereon, and that there are no tax liens or titles held by individuals on said lands, for the five years preceding the 5th day of July, 1949, and that the taxes for said period of five years are all paid, as shown by the records of this office, except
Jennie M. Eastman
County Treasurer

