


EARL LAKE HEIGHTS NO. 1

A SUBDIVISION OF PART OF THE W. 1/2 OF THE N. E. 1/4 SEC. 6 T. 2 N. R. 5 E.

GENOA TWP. LIVINGSTON CO. MICH.

POINT OF BEGINNING

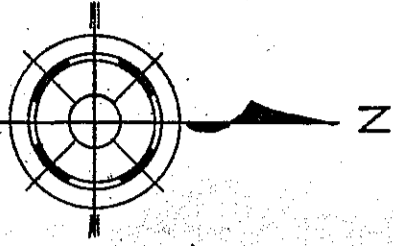

January 4, 1955
January 25, 1955
January 6, 1955

Surveyor General
D. J. Miller

CURVE DATA

A	B	C	D
R = 162.5	R = 96.5	R = 61.7	R = 89.0
I = 63°19'	I = 63°19'	I = 116°41'	I = 58°46'
T = 100.0	T = 59.5	T = 100.0	T = 50.0
L = 179.56	L = 106.63	L = 125.65	L = 91.13

E	F	G	H
R = 56.2	R = 81.3	R = 57.4	R = 123.4
I = 121°20'	I = 63°19'	I = 116°41'	I = 116°41'
T = 100.0	T = 50.0	T = 93.06	T = 200.0
L = 119.0	L = 89.84	L = 116.89	L = 251.3

COPY
 Recorder's Office
 Genoa Twp., Livingston Co., Mich.
 Recorded this 7th day of January, 1955, at 4:00 o'clock P.M. in Liber seven of Plate eight
 William D. Shack
 Register of Deeds

ORIGINAL ON FILE

DEDICATION
 KNOW ALL MEN BY THESE PRESENTS, that we, Harlan A. Smith and Vivian L. Smith, his wife, Gordon A. Bachman and Margaret H. Bachman, his wife Ernest G. Lawson and Kathryn M. Lawson, his wife, as proprietors, have caused the land embraced in the annexed plat to be surveyed, laid out and platted, to be known as "Earl Lake Heights No. 1" A Subdivision of part of the W. 1/2 of the N. E. 1/4 Sec. 6 T. 2 N. R. 5 E. Genoa Twp. Livingston Co., Michigan and that the streets as shown on said plat are hereby dedicated to the use of the public.

Harlan A. Smith (LS)
 Harlan A. Smith
Vivian L. Smith (LS)
 Vivian L. Smith
Gordon A. Bachman
 Gordon A. Bachman
Margaret H. Bachman
 Margaret H. Bachman
Ernest G. Lawson (L.S.)
 Ernest G. Lawson
Kathryn M. Lawson (L.S.)
 Kathryn M. Lawson

APPROVAL BY COUNTY PLAT BOARD
 This plat was approved on the 6th day of December, 1954, by the Livingston County Plat Board
Frank D. Bush (County Register of Deeds)
John A. Hagman (County Clerk)
Jennie M. Eastman (County Treasurer)
 Floyd W. Munsell (County Drain Commissioner)

DESCRIPTION OF LAND PLATTED
 The land embraced in the annexed plat of "Earl Lake Heights No. 1" A Subdivision of part of the W. 1/2 of the N. E. 1/4 Sec. 6 T. 2 N. R. 5 E. Genoa Twp. Livingston Co., Michigan is described as follows:
 Beginning at a point N. 89°22' E. 82.5 ft. from the N. 1/4 corner of section 6 T. 2 N. R. 5 E. Mich. Running thence S. 1°49' W. 679.3 ft. thence S. 61°30' E. 444.0 ft. thence S. 1°32' W. 222.8 ft. thence S. 61°35' E. 633.2 ft. thence S. 71°47' E. 283.3 ft. thence N. 1°27' E. 1473.7 ft. thence N. 88°35' W. 1226.3 ft. to beginning.

NOTE: All dimensions are given in feet and decimal thereof.

ACKNOWLEDGMENT
 STATE OF MICHIGAN
 County of Livingston
 On this 25th day of November, 1954, before me, a Notary Public in and for said County, personally came the above named Harlan A. Smith and Vivian L. Smith, his wife, Gordon A. Bachman and Margaret H. Bachman, his wife, Ernest G. Lawson and Kathryn M. Lawson, his wife, known to me to be the persons who executed the above dedication, and acknowledged the same to be their free act and deed.
Esther Yerkes
 Notary Public, Livingston County
 My Commission expires April 1, 1955


CERTIFICATE AS TO STATE TRUNK LINE OR FEDERAL AID ROADS
 We hereby certify that said plat appears to include land located on a state trunk line or federal aid road.
Frank D. Bush
John A. Hagman
Jennie M. Eastman
 APPROVED
Charles M. Diegler
 STATE HIGHWAY COMMISSIONER

MUNICIPAL APPROVAL
 This plat was approved by the Township Board of the Township of Genoa at a meeting held December 3, 1954
Mary Lou Albrecht
 Mary Lou Albrecht

SURVEYOR'S CERTIFICATE
 I hereby certify that the plat hereon delineated is a correct one and that permanent metal monuments consisting of bars not less than one-half inch in diameter and 48 inches in length, or shorter bars of not less than one-half inch in diameter lapped over each other at least 6 inches with an over-all length of not less than 48 inches, encased in a concrete cylinder at least 4 inches in diameter and 48 inches in depth have been placed at points marked thus (O) as thereon shown at all angles in the boundaries of the land platted, at all the intersections of streets, intersections of alleys, or of streets and alleys, and at the intersections of streets and alleys with the boundaries of the plat as shown on said plat.
John C. Miller
 Registered Land Surveyor or Registered Professional Engineer

APPROVAL BY BOARD OF COUNTY ROAD COMMISSIONERS
 This plat has been examined and was approved on the 3rd day of December, 1954, by the Livingston County Board of Road Commissioners.
Ross J. Robb (Chairman)
Fred Berry (Member)
Melvin Hibner (Member)

COUNTY TREASURER'S CERTIFICATE
 Office of County Treasurer, Livingston County.
 I hereby certify, that there are no tax liens or titles held by the State on the lands described hereon, and that there are no tax liens or titles held by individuals on said lands, for the five years preceding the 6th day of December, 1954, and that the taxes for said period of five years are all paid, as shown by the records of this office.
 This certificate does not apply to taxes, if any, now in process of collection by township, city or village collecting officers.
Jennie M. Eastman
 County Treasurer

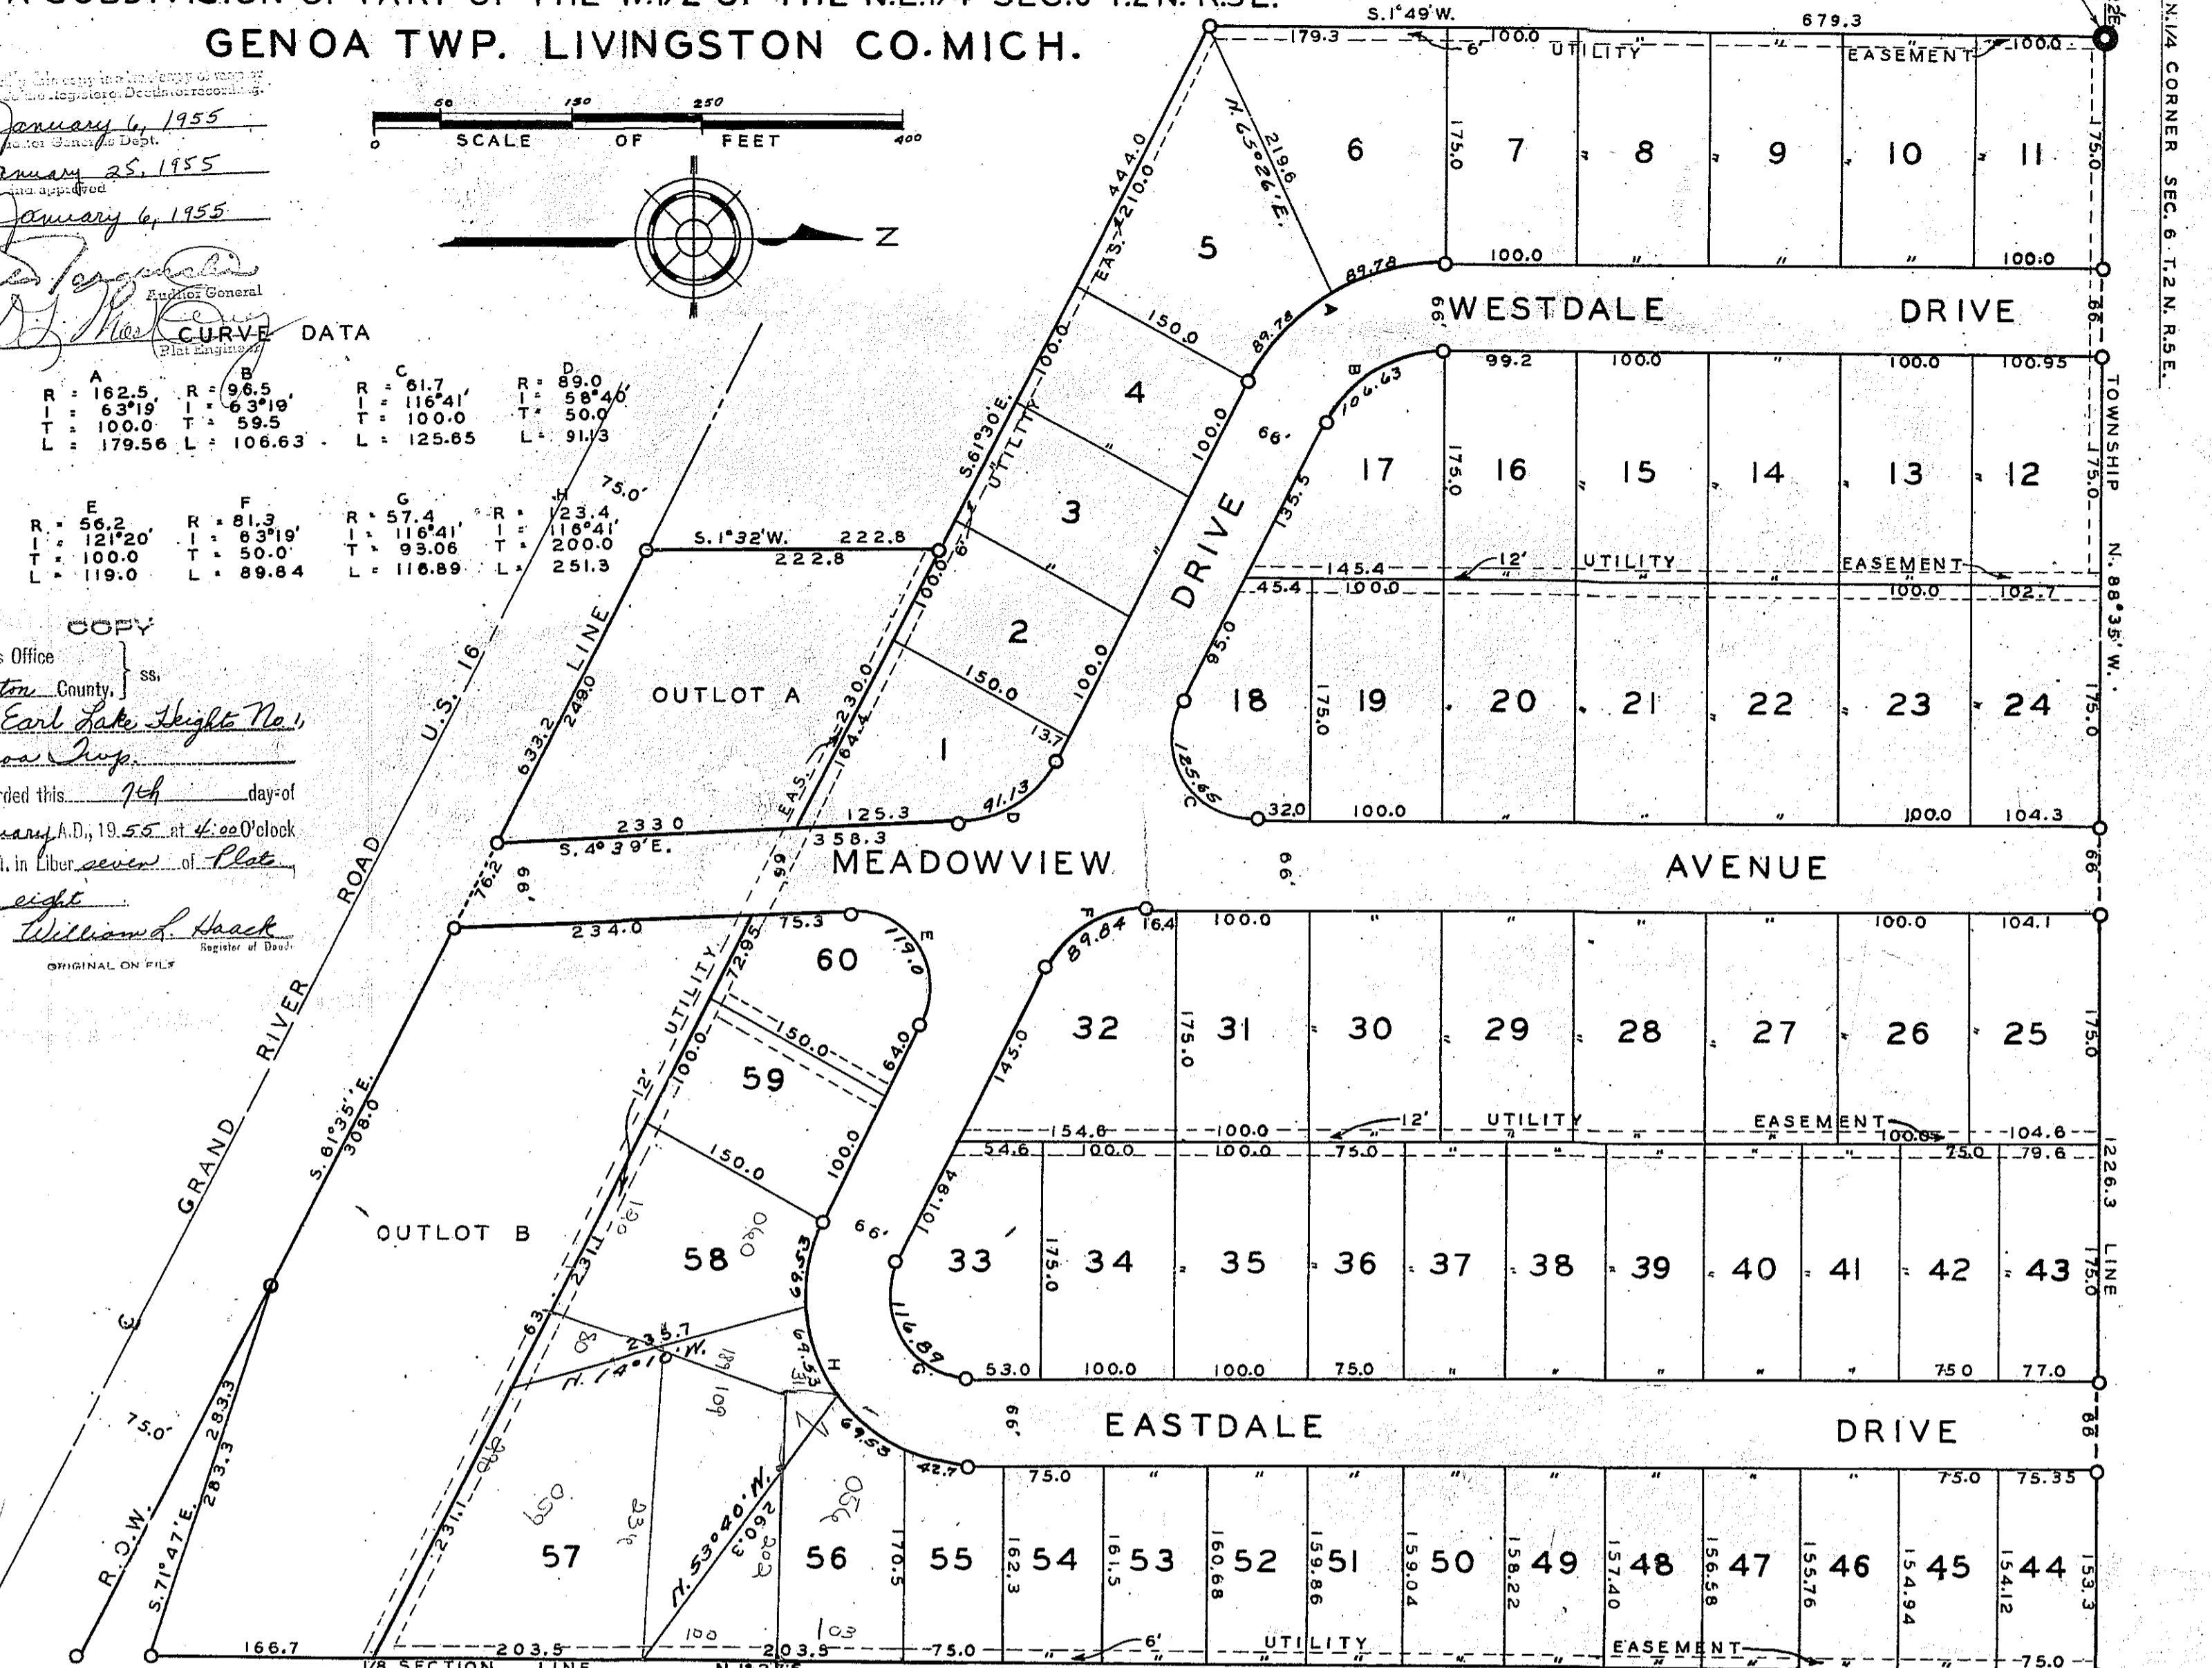

N. 1/4 CORNER SEC. 6 T. 2 N. R. 5 E.