
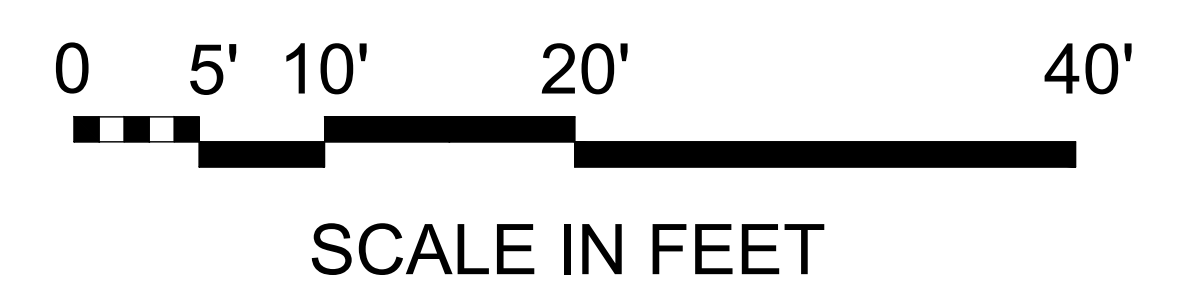


Soccer Field

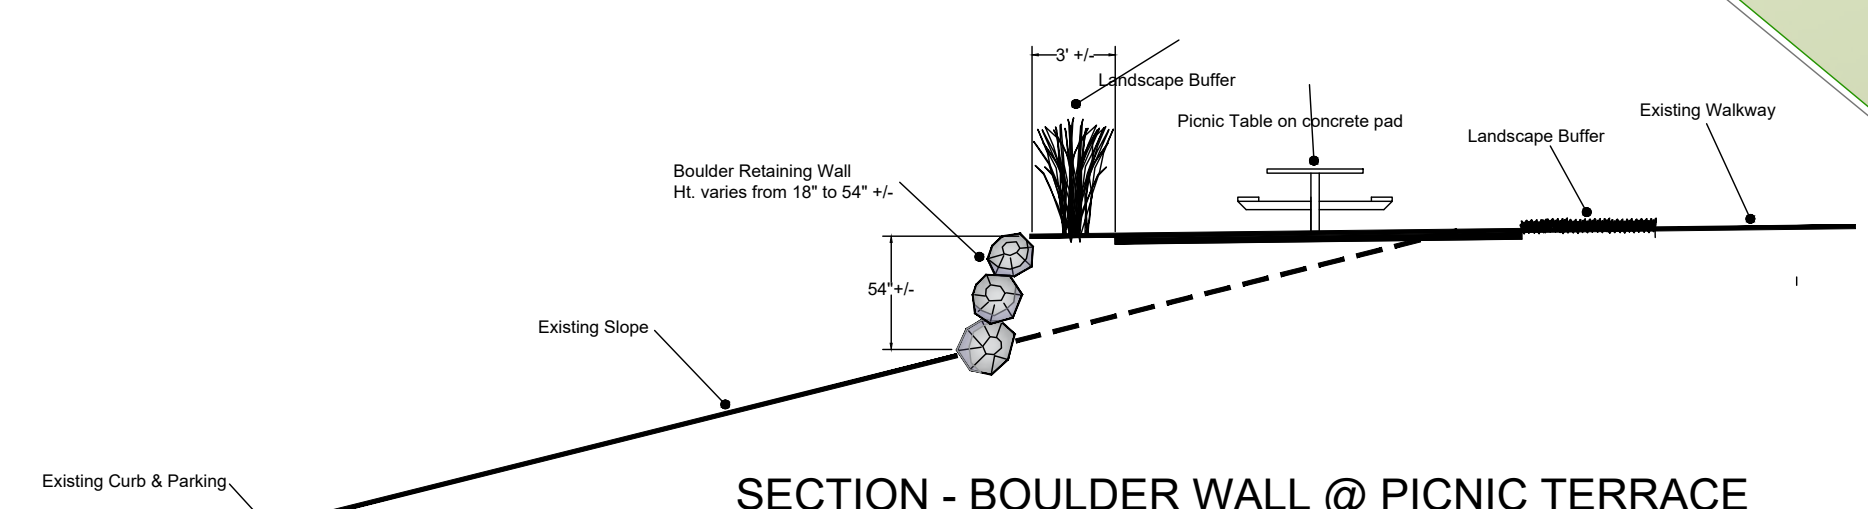

**SURVIVOR PARK**  
 @ Genoa Township Park  
 2911 DORR ROAD, GENOA TOWNSHIP, MI

client  
 HHS STUCO  
 1200 W. Grand River Ave.  
 Howell, MI 48843  
 517.540.8300

issue + revision	date
REVIEW	01.12.21
REVIEW	07.02.21
REVIEW	02.17.22
REVIEW	05.10.22
PROPOSAL	10.11.22
REVISIONS	10.31.22

date  
 OCT.31.2022  
 project number  
 222086A  
 sheet name

MASTER PLAN  
 sheet number  
 1 of 1