


PLAT
of
GRAND RIVER PARK

GENOA TOWNSHIP, LIVINGSTON COUNTY, MICHIGAN.
A Subdivision of a Part of the S.W. 1/4 of the N.W. 1/4, and of the N.W. 1/4 of the
S.W. 1/4 of Sec. 10 T 2 N 5 E Michigan.

Examined
Dec 15-1921
J. L. Hurrell

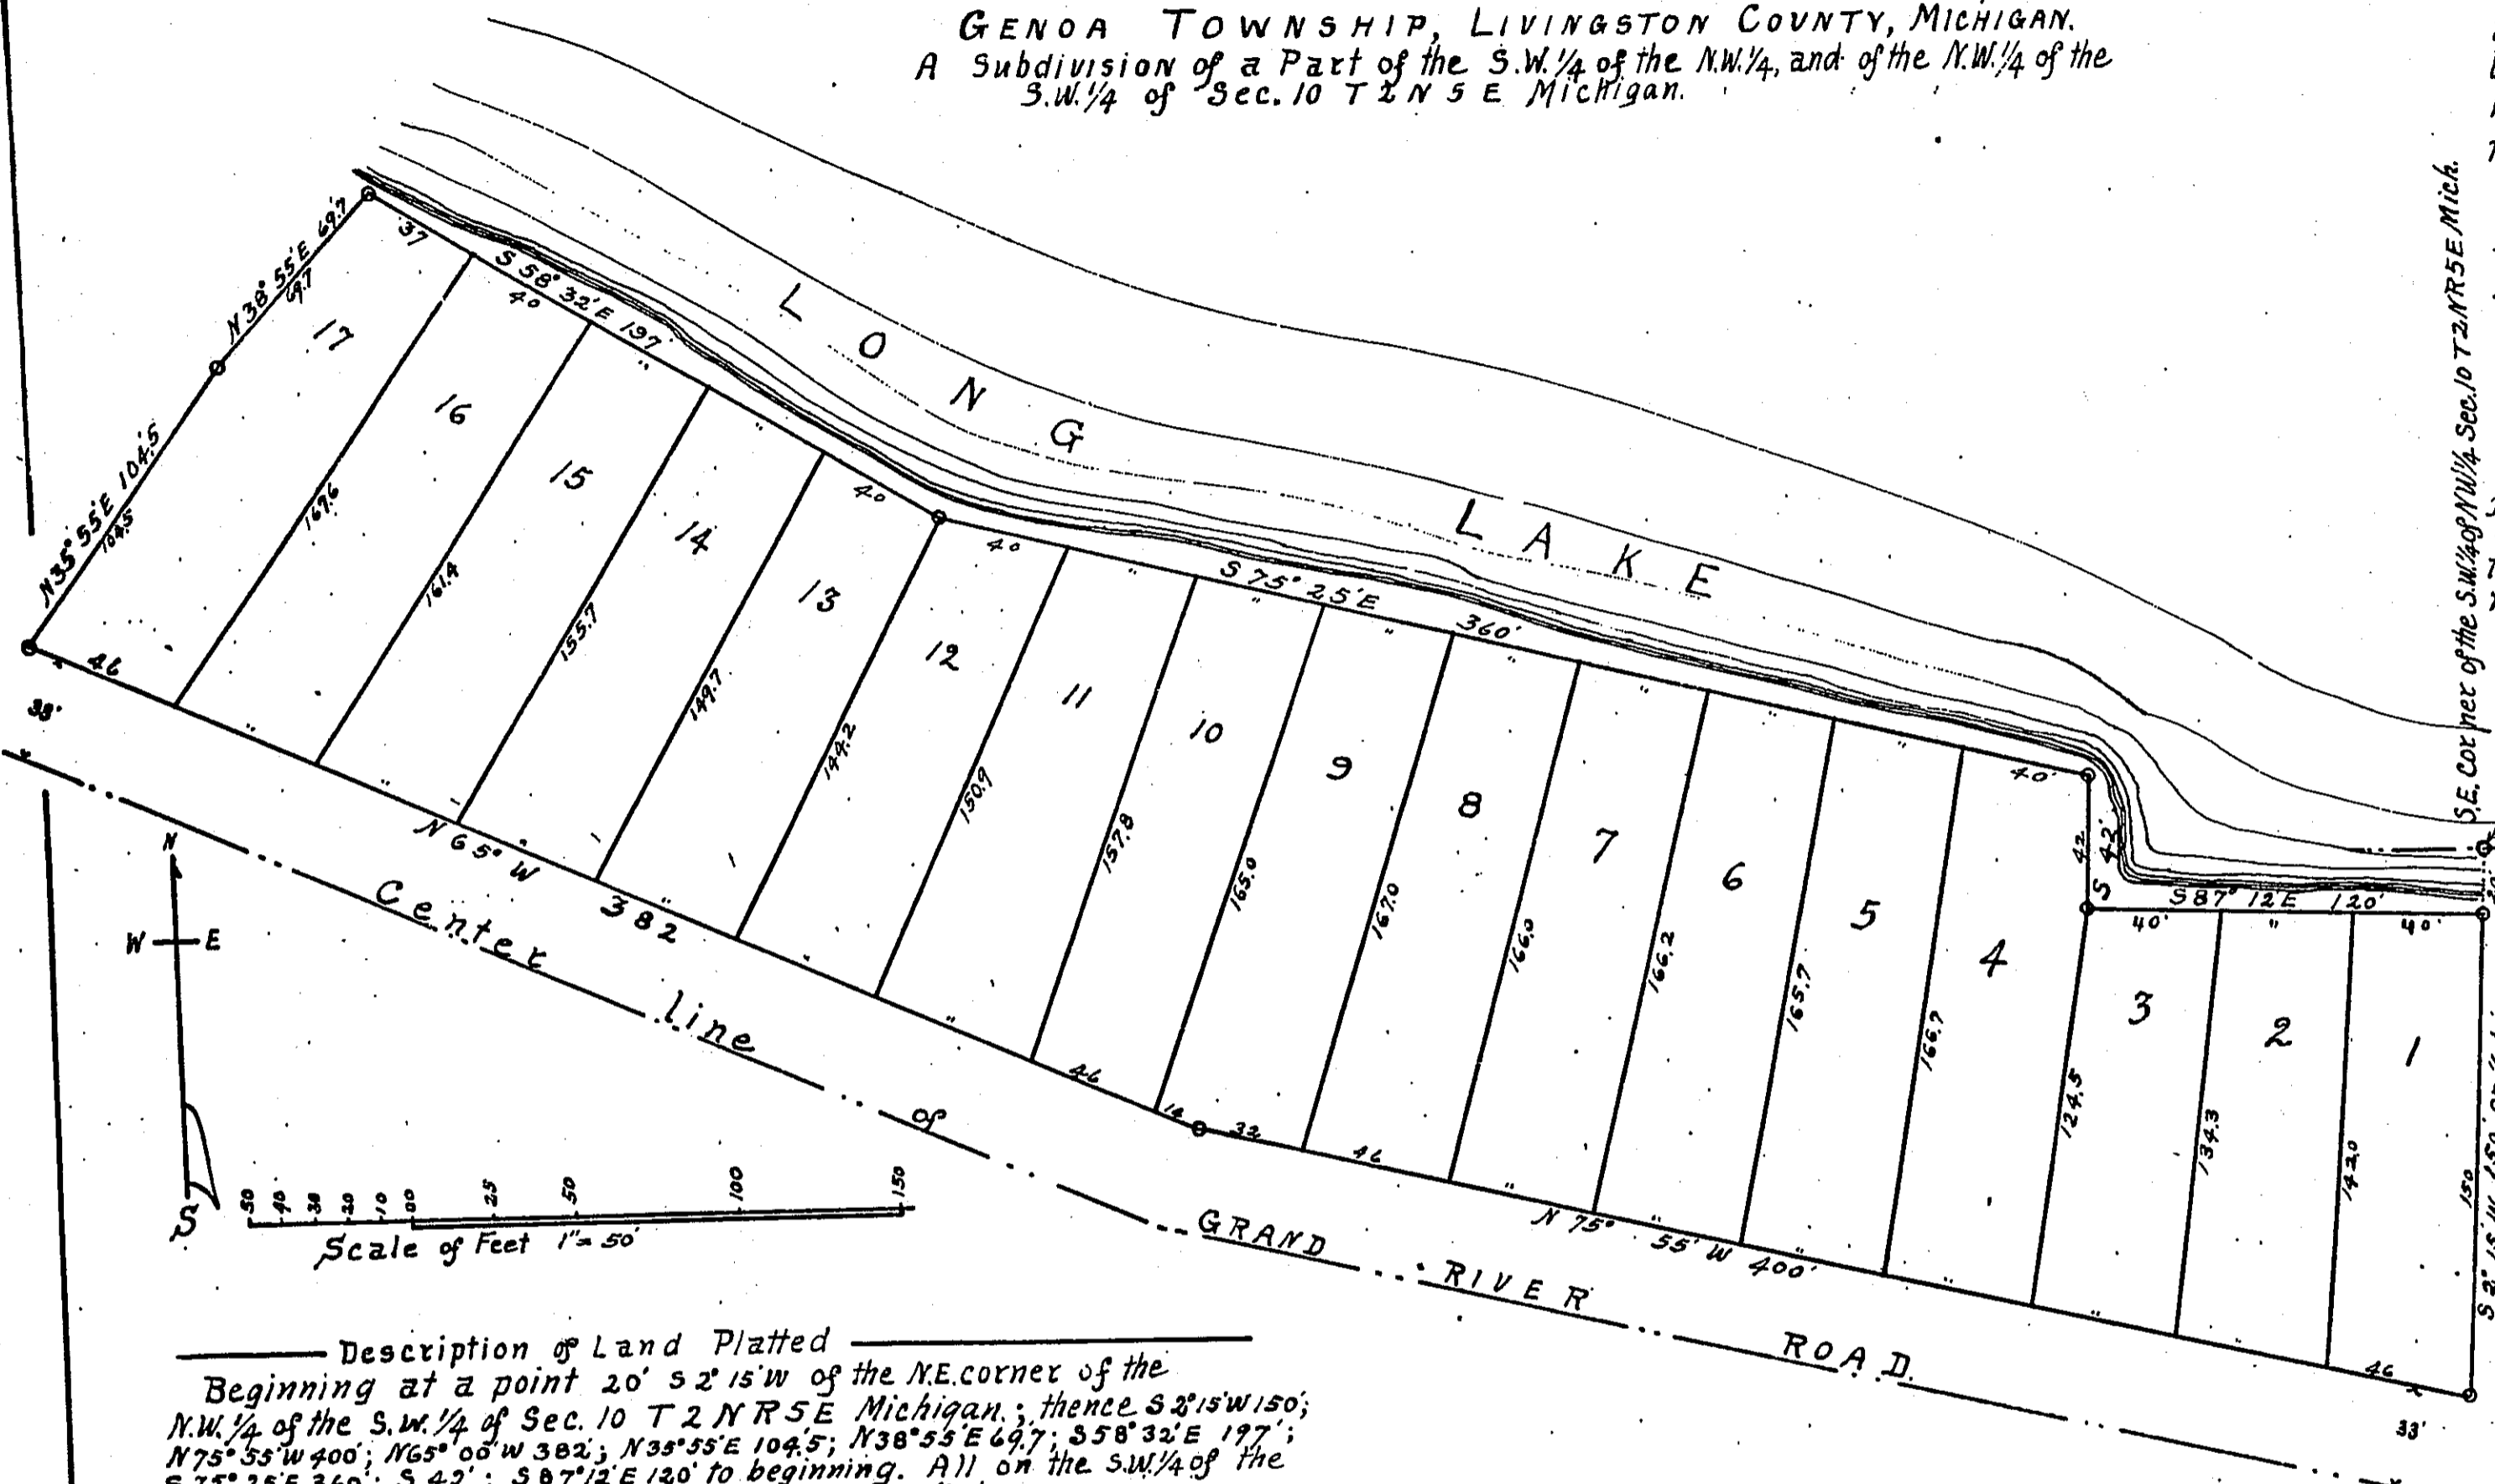

Dedication

KNOW ALL MEN BY THESE PRESENTS, That we, Thomas Terhune and John J. Scully (single) as proprietors, and Julia E. Terhune, wife of Thomas Terhune, have caused the land embraced in the annexed to be surveyed, laid out and platted, to be known as "Grand River Park, Genoa Township, Livingston County, Michigan, and that all lots extend to the water's edge.

Signed and Sealed in Presence of

<u>John A. Nagman</u>	<u>Thomas Terhune (LS)</u>
<u>W. J. Slavin</u>	<u>John J. Scully (LS)</u>
	<u>Julia E. Terhune (LS)</u>

STATE of MICHIGAN) ss.
County of Livingston)

On this 8th day of Nov. 1921 before me, a Notary Public, in and for said county, personally came the above named Thomas Terhune and John J. Scully (single), and Julia E. Terhune, wife of Thomas Terhune, known to me to be the persons who executed the above dedication, and acknowledged the same to be their free act and deed.

My commission expires Dec. 8-1922 John A. Nagman
Notary Public/Livingston Co. Mich.

Place of beginning
E & W 1/4 Line.

Surveyor's Certificate

I hereby certify that the plat hereon delineated is a correct one, and that permanent monuments, consisting of 3/4" gas pipe 18" long, have been planted at points marked thus o as thereon shown, at all angles in the boundaries of the land platted. Surveyed Oct. 27th 1921.

Grant H. Dunning Registered Civil Engineer

Approval

This plat was approved by the Genoa Township Board at a meeting held on the 10 day of Nov. 1921.

Leslie Latour
Twp Clerk

This plat was approved on the 14th day of December 1921.

Willis L. Lyons Judge of Probate
John A. Nagman County Clerk
Henry H. Wines County Treasurer

Description of Land Platted

Beginning at a point 20' S 2' 15" W of the N.E. corner of the N.W. 1/4 of the S.W. 1/4 of Sec. 10 T 2 N R 5 E Michigan; thence S 2' 15" W 150'; N 75° 55' W 400'; N 65° 00' W 382'; N 38° 55' E 109.5'; N 38° 55' E 49.7'; S 58° 32' E 197'; S 75° 25' E 360'; S 42'; S 87° 12' E 120' to beginning. All on the S.W. 1/4 of the N.W. 1/4 & N.W. 1/4 of the S.W. 1/4 of Sec. 10 T 2 N R 5 E Mich.

Office of County Treasurer, Livingston Co. Mich.

I hereby certify that there are no tax liens or titles held by the State on the lands described above, and that there are no tax liens or titles held by individuals, on said lands for the five years preceding the 12th day of Dec. 1921, and that the taxes for said period of five years are paid, as shown by the records of this office.

Henry H. Wines Co. Treasurer

Livingston
Grand River Park
19
Dec 27
a 2 Plat
Lloyd W. Murrell

FILED IN 1921
Dec 27 1921
J. L. Hurrell
Notary Public

Dec 16-1921
J. L. Hurrell