

Original

KIRK'S LANDING LONG LAKE No. 1

GENOA TOWNSHIP, LIVINGSTON COUNTY, MICHIGAN

A SUBDIVISION OF A PART OF THE N.E. 1/4 OF THE SW 1/4 OF SEC 10. AND SE 1/4 OF NW 1/4 OF SEC 10.

Examined and Approved
July 27 1923
J. L. Hunter
Deputy County Treasurer

Description of Land Platted
Beginning at the N.W. corner of the NE 1/4 of the SW 1/4 of Sec 10 T 2 N R 5 E Michigan, thence S 3° W on 1/8 line 170 feet; thence S 69° 30' E 33.5 feet; thence N 3° E 67.4 feet; thence N 64° 45' E 260 feet to E & W 1/2 line of Sec 10, 260 feet east of place of beginning; thence N 12° 15' W 20.7 feet; thence N 64° 30' E 2 feet to the SW corner of Lot 2 Kirk's Landing Long Lake; thence N 25° W 46.3 feet to the NW corner of said Lot 2; thence S 62° 30' W 92 feet; S 85° W 157.8 feet to place of beginning.

Dedication

KNOW ALL MEN BY THESE PRESENTS, that we, John Kirk, as Proprietor, and Eva B. Kirk, his wife, have caused the land embraced in the annexed plat, to be surveyed, laid out and platted, to be known as "Kirk's Landing Long Lake No. 1" Genoa Township, Livingston County, Michigan, and that the Drive and Walk as shown on said plat are hereby dedicated to the use of the public.


Signed and Sealed in Presence of
Notary M. Boyer } John E. Kirk (LS)
Elice Annell } Eva B. Kirk (LS)

Office of the Livingston County Treasurer
I hereby certify that there are no tax liens or titles held by the State on the lands described above and that there are no tax liens or titles held by individuals on said lands for the five years preceding the 16th day of Feb 1925, and that the taxes for said period of five years are paid, as shown by the records of this office.

Pearl M. Hunter
County Treasurer

STATE of Florida }
County of Pinellas } ss. On this 26th day of Jan 1923
before me, a Notary Public in and for said county, personally came the above named John Kirk and Eva B. Kirk, his wife, known to me to be the persons who executed the above dedication, and acknowledged the same to be their free act and deed.

My commission expires Jul 7 1922
Notary Public

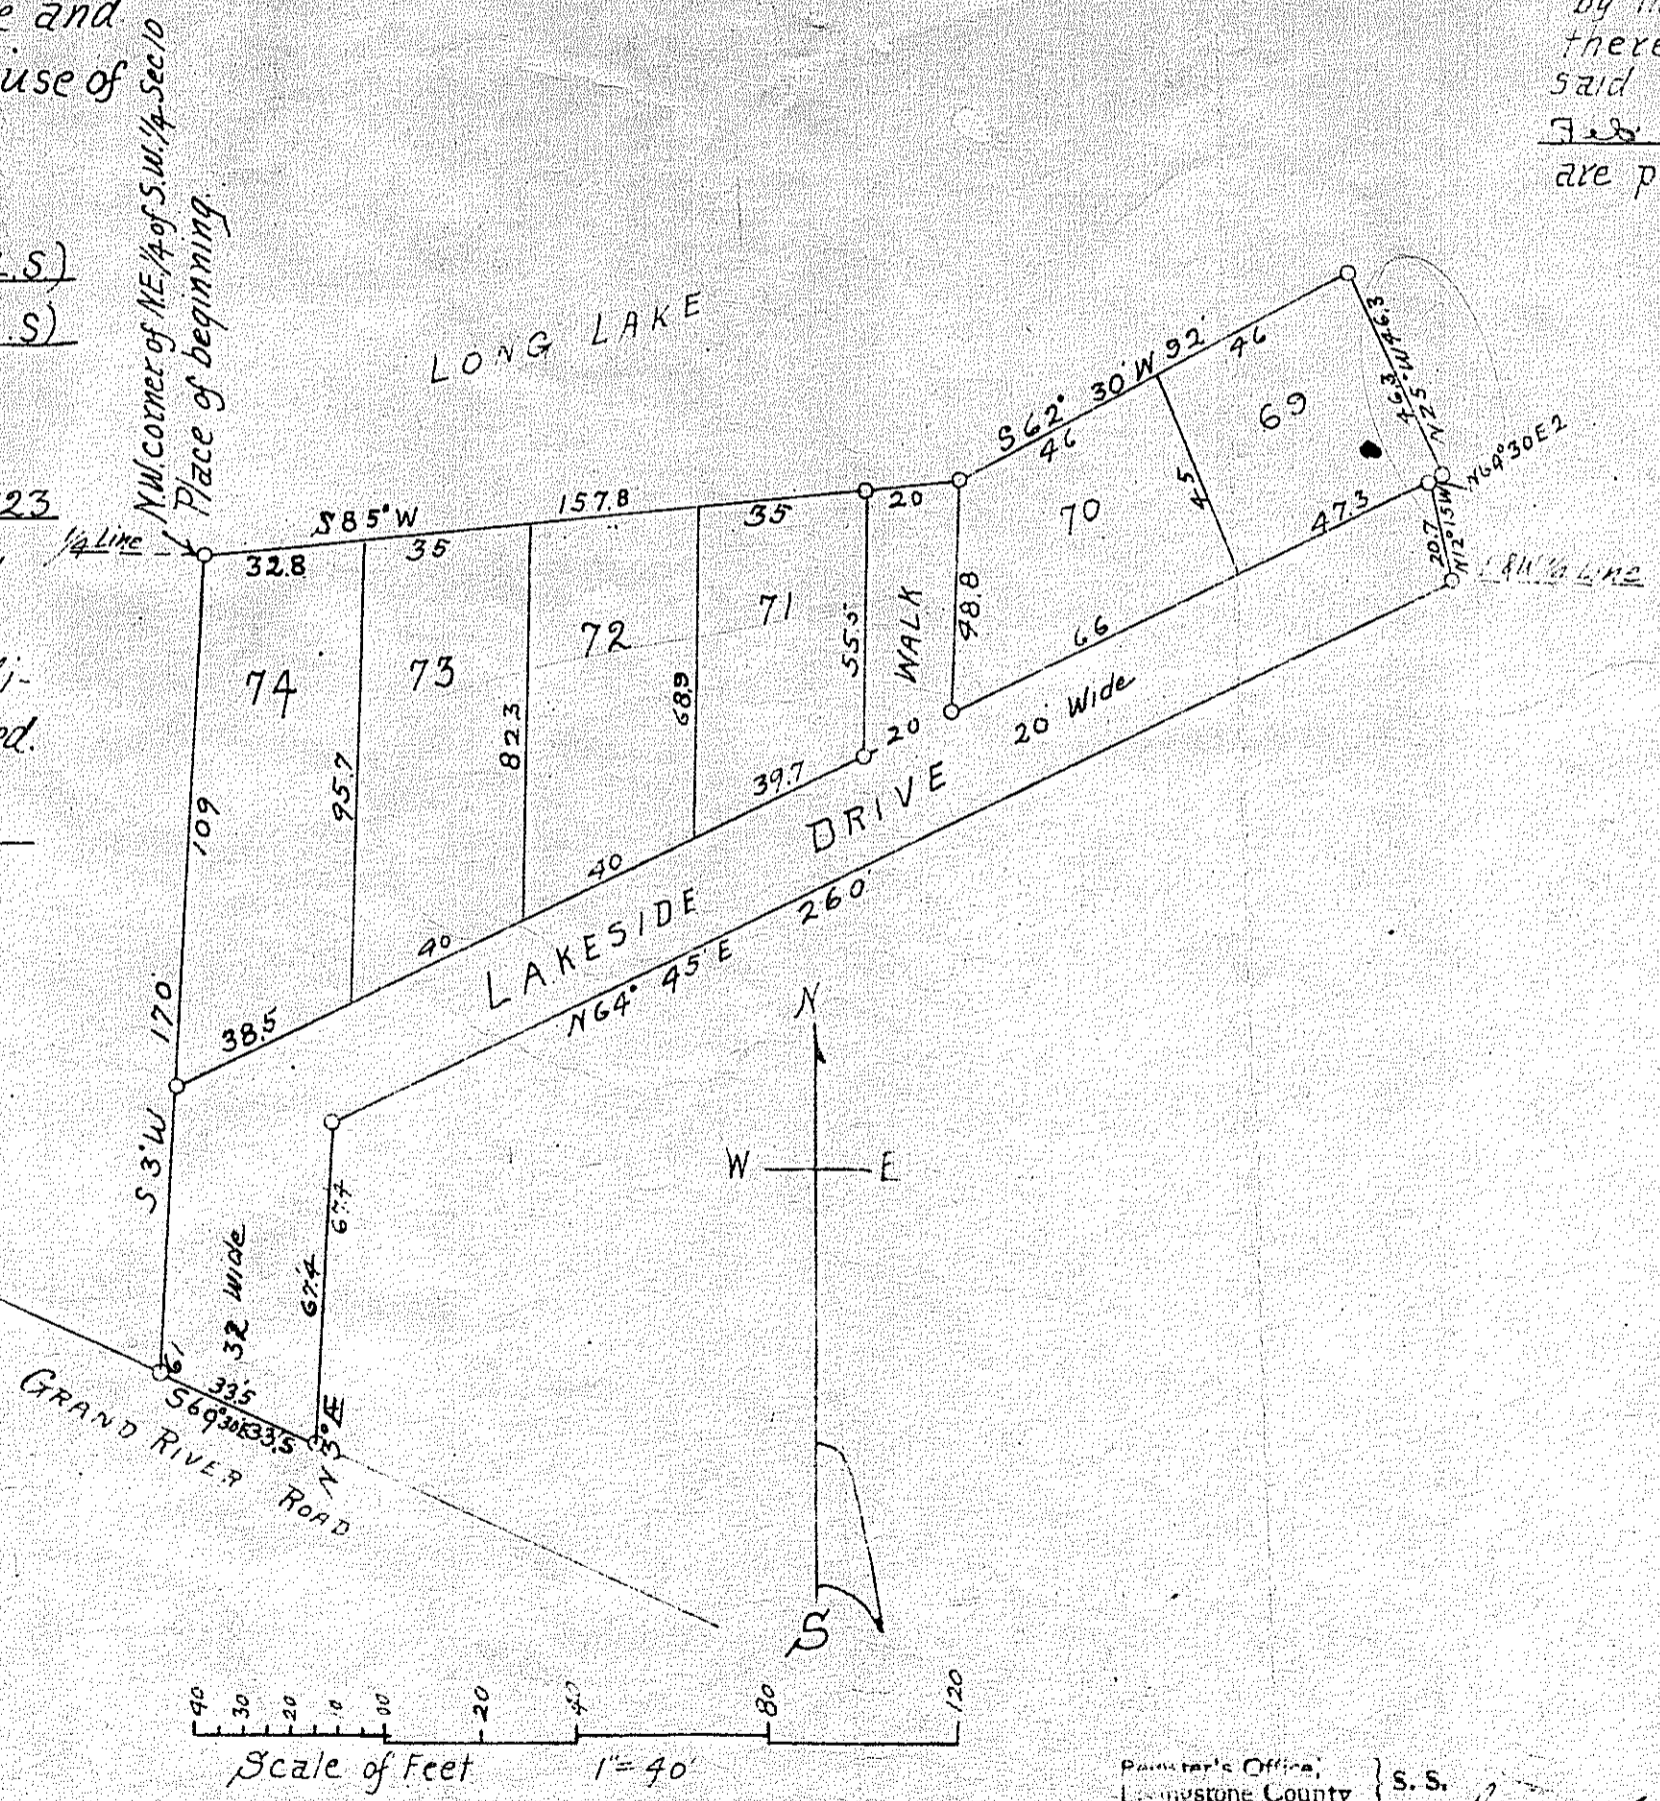

Surveyor's Certificate

I hereby certify that the plat hereon delineated is a correct one and permanent monuments consisting of 3/4 gas pipe 18" long have been planted at points marked thus o as thereon shown at all angles in the boundaries of the land platted and at all angles in and intersections of the Walk and Drive.

Grant H. Dunning Registered Civil Engineer

This plat was approved by the Genoa Township Board at a meeting held Feb 5 1923

Leslie Larson Twp Clerk

This plat was approved by the County Board at a meeting held on the 16th day of February 1923

William H. Loomis Judge of Probate
John H. ... County Clerk
Pearl M. Hunter County Treasurer

Recorder's Office, Livingston County } S. S.
Received for record the Second
day of March A. D. 1923 at 9
o'clock P. M. and recorded in Liber
Page of Plate
on Page 20
67 Dunning
Register