

Examined and Approved
Sept 25-1920
L. L. Hurst
Deputy Auditor General

"M. NAMARA'S SUBDIVISION"

Of A Part Of E 1/2 of NW 1/4 & W 1/2 of NE 1/4 Sec 10 Genoa Township Livingston Co Mich.

Dedication

Know All Men By THESE PRESENTS, That we, J. B. Namara as proprietor, and Hazel M. Namara his wife, have caused the land embraced in the annexed plat to be surveyed laid out and platted, to be known as Mc Namara's Subdivision of a part of E 1/2 of NW 1/4 & W 1/2 of NE 1/4 Sec 10 Genoa Township Livingston Co Mich, and that the streets and drives as shown on said plat are hereby dedicated to the use of the public.

Signed and Sealed in Presence of
L. L. Hurst Commissioner } J. B. Namara (L.S.)
Wm C. Grooter } Hazel M. Namara (L.S.)

STATE OF MICHIGAN }
County of Livingston } ss
Justice of the Peace }
On this 25 day of Aug 1920, before me, L. L. Hurst Justice of the Peace in and for said county, personally came the above named J. B. Namara and Hazel M. Namara his wife, known to me to be the persons who executed the above dedication, and acknowledged the same to be their free act and deed.


My term of office expires July 7 1921
L. L. Hurst Justice of the Peace
Genoa Township Liv Co Mich.

Description of Land Platted

Beginning at a point 53°54'W 536 ft from the N/4 post of Sec 10 T 2 N R 5 E Mich. thence S 27°W 320; S 52°56'E 441.2; S 27°43'E 200; S 14°30'E 662; S 20°30'E 814; N 54°24'E 212.6; N 88°48'E 375.5 to N 1/2 line of NE 1/4 thence N 0°48'E 628 on line, thence N 57°25'W 228.1; N 54°05'W 212.2; N 45°W 244.5; N 42°12'W 569.3; N 43°W 520 to beginning. All on E 1/2 of NW 1/4 & W 1/2 of NE 1/4 of Sec 10.

Office of County Treasurer Livingston Co Mich Sept 8th 1920
I hereby certify that there are no tax liens or titles held by the State on the lands described above, and that there are no tax liens or titles held by individuals on said lands, for the five years preceding the 8th day of September 1920, and that the taxes for said period of five years are paid as shown by the records of this office.

Henry M. Stines
County Treasurer.

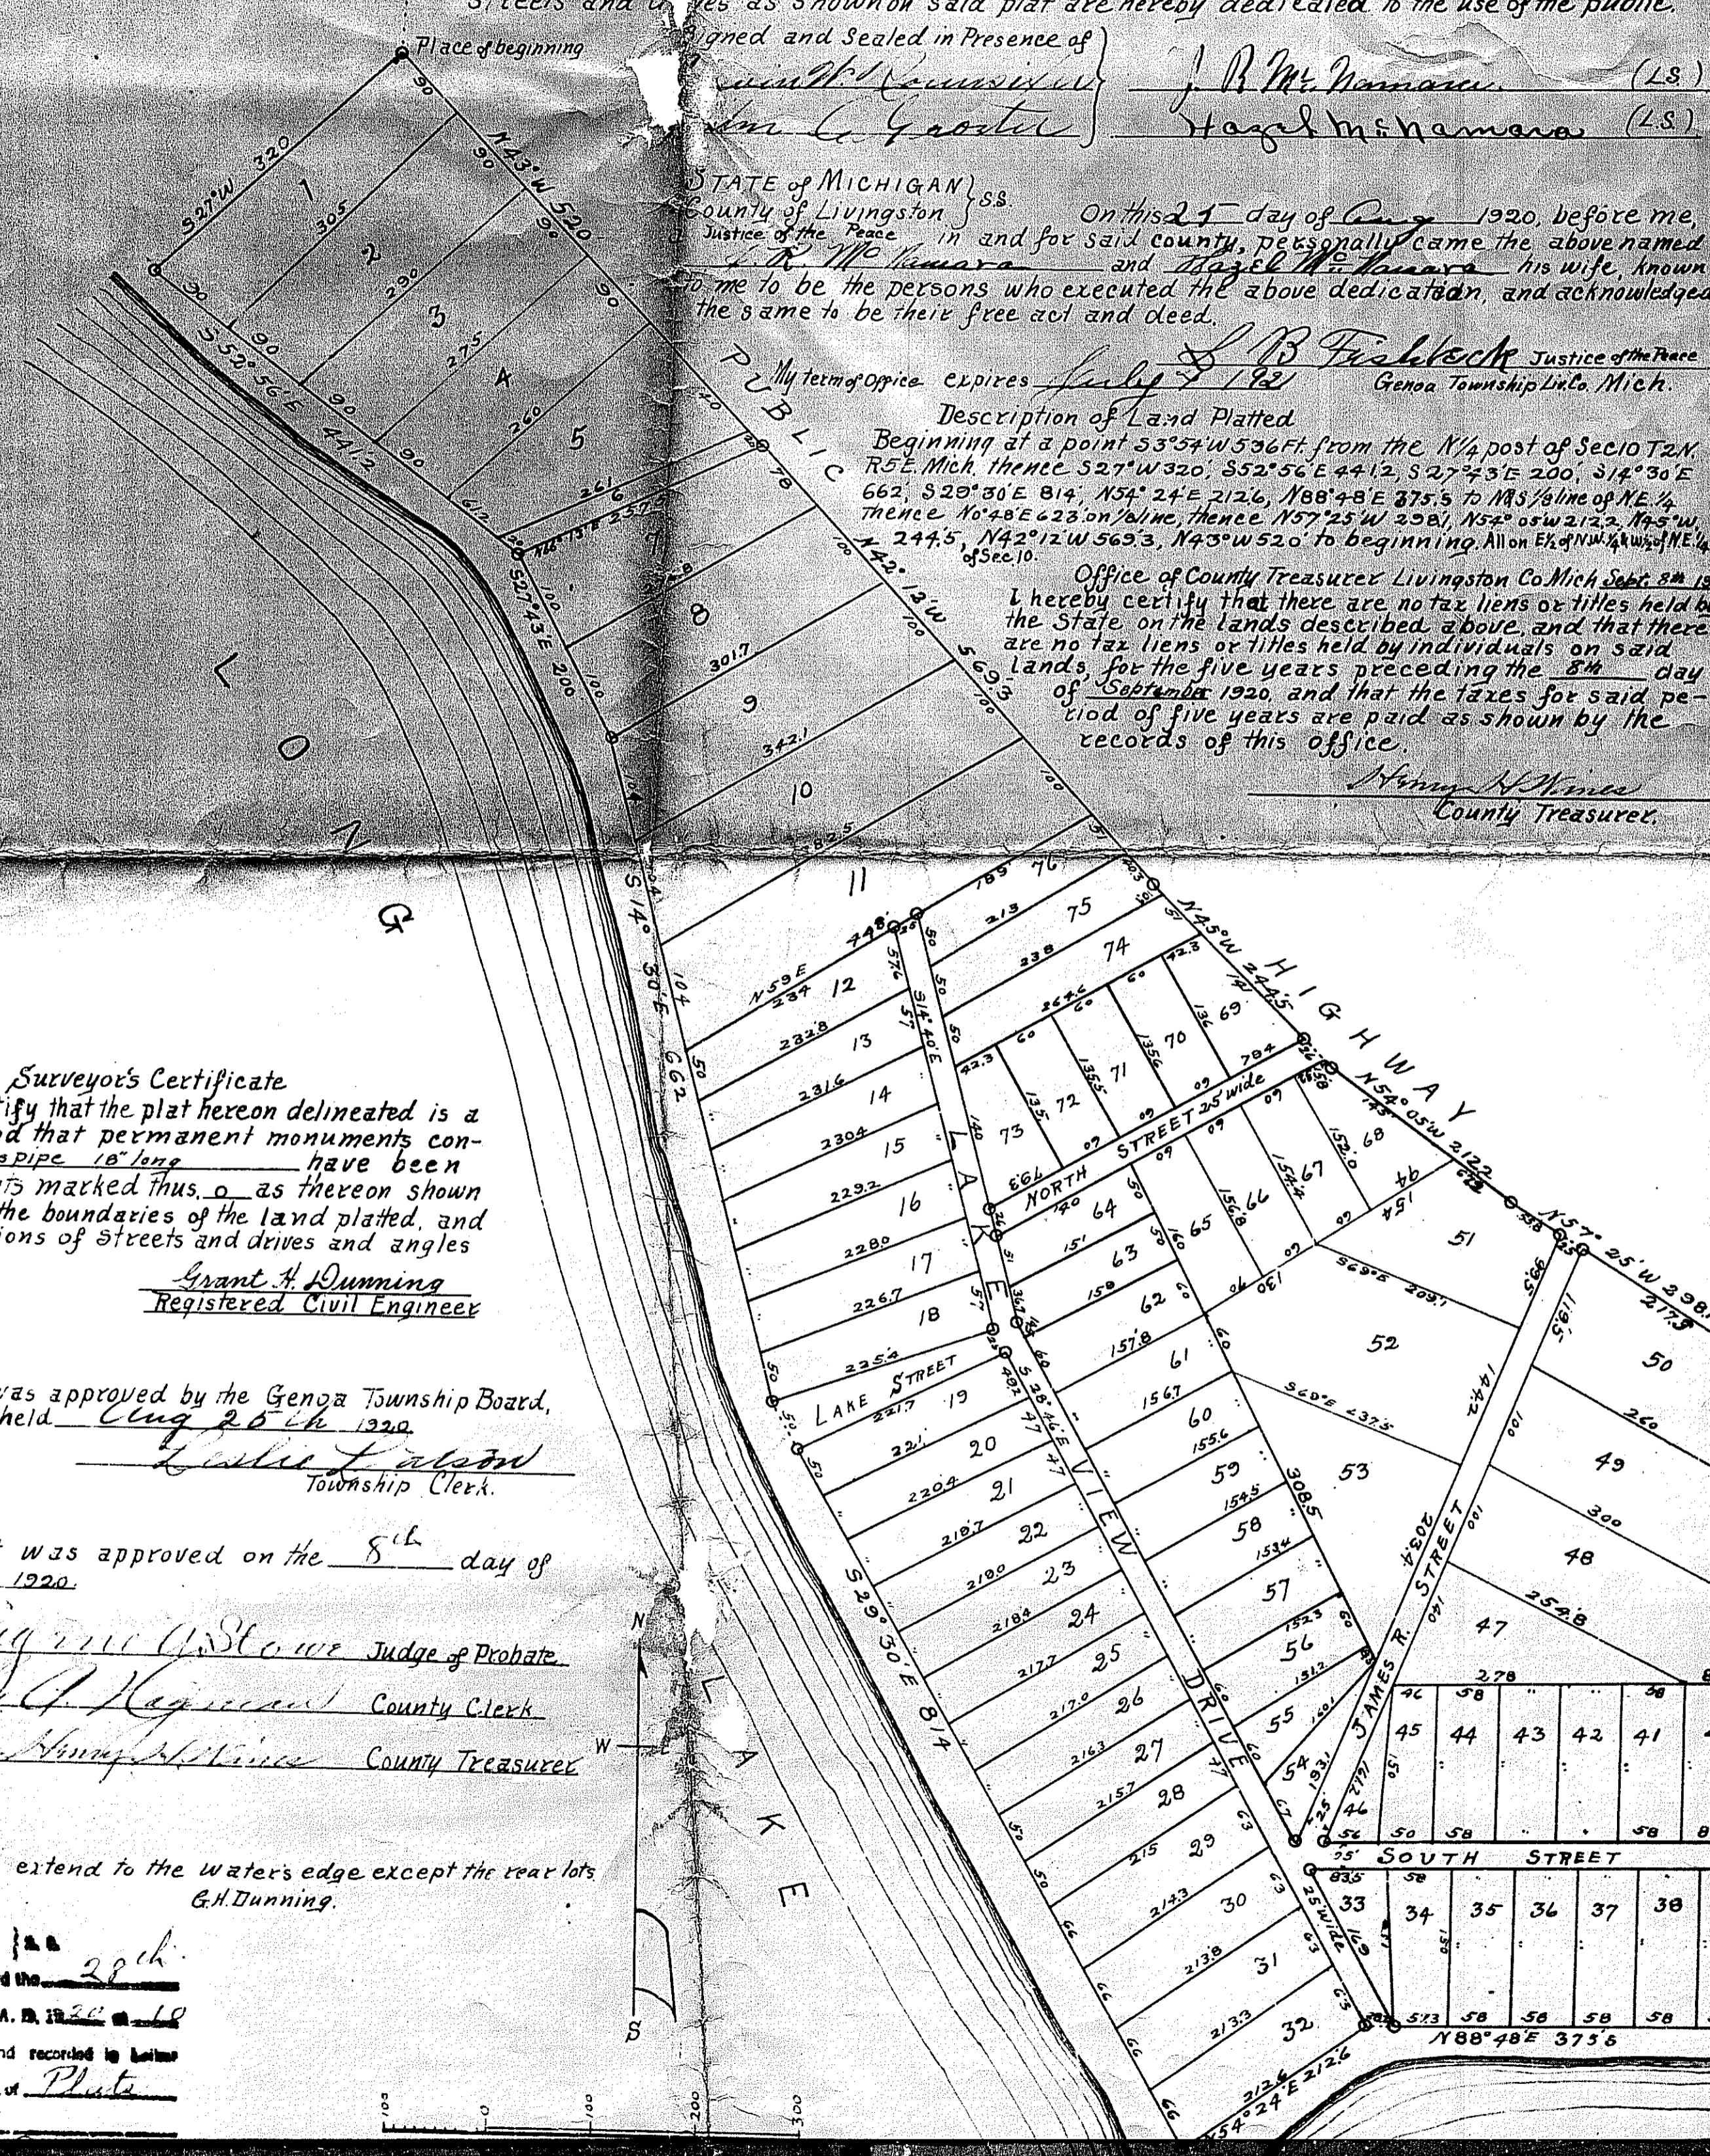

Surveyor's Certificate

I hereby certify that the plat hereon delineated is a correct one, and that permanent monuments consisting of 2 1/2 gas pipe 18" long have been planted at points marked thus o as thereon shown at all angles in the boundaries of the land platted, and at all intersections of streets and drives and angles in the same.

Grant A. Dunning
Registered Civil Engineer

This plat was approved by the Genoa Township Board, at a meeting held Aug 20th 1920.
Leslie L. Larson
Township Clerk.

This plat was approved on the 8th day of Sept 1920.
Wm C. Grooter Judge of Probate
John A. Hagwood County Clerk
Henry M. Stines County Treasurer

All lots extend to the water's edge except the rear lots
G. H. Dunning.

Received for record the 28th day of Sept A. D. 1920 at 10 o'clock A. M. and recorded by Leslie L. Larson of Platte on Page 59