



"RED OAKS OF CHEMUNG NO. 2"

A SUBDIVISION OF PART OF THE S.E. 1/4 OF SEC. 3 AND
A PART OF THE N.E. 1/4 OF SEC. 10, T. 2 N., R. 5 E.,
GENOA TWP., LIVINGSTON CO., MICHIGAN

Note: All dimensions are in feet and
decimals thereof. Curvilinear
dimensions are measured along the arc.

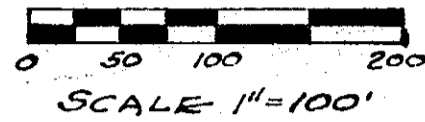

PREPARED AND DRAFTED BY:
HERBERT L. MUNZEL
REG. PROFESSIONAL ENGINEER #9244 & LAND SURVEYOR #10699
222 W. GRAND RIVER AVE.
BRIGHTON, MICHIGAN 48116

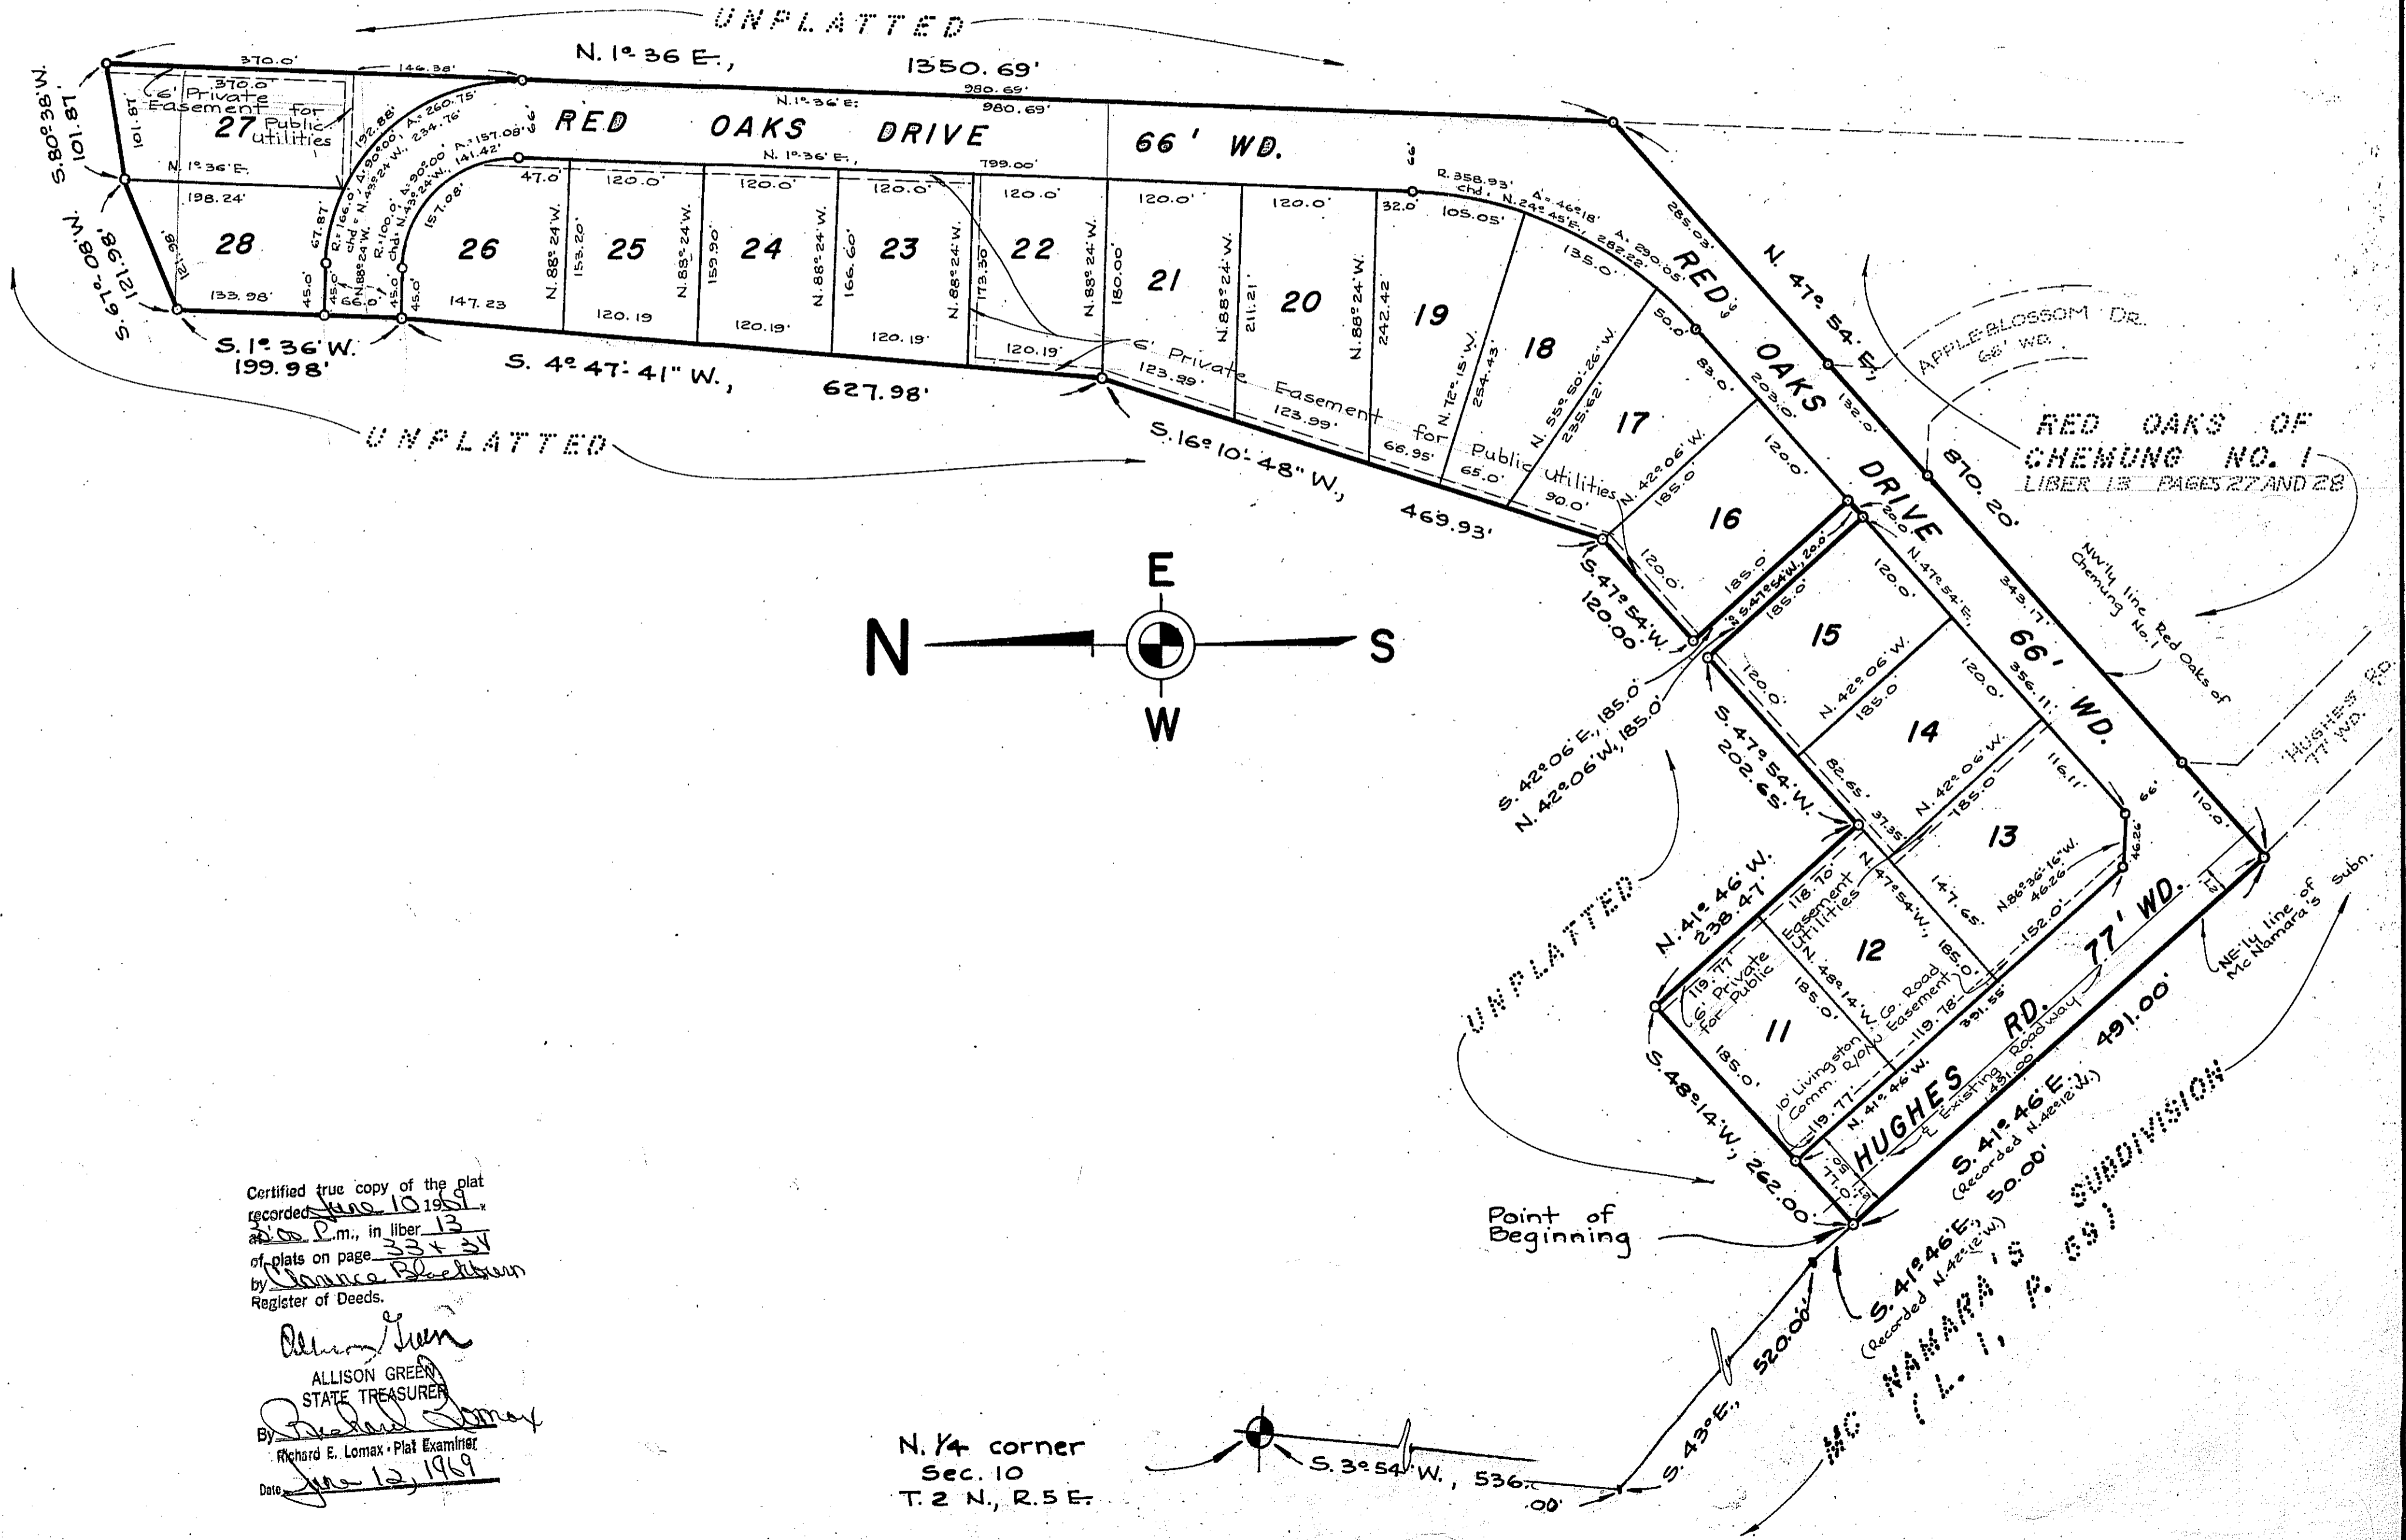

Certified true copy of the plat
recorded June 10 1969
at 10 a.m., in liber 13
of plats on page 33 + 34
by Clarence Blackburn
Register of Deeds.

Allison Green
ALLISON GREEN
STATE TREASURER
By *Richard E. Lomax*
Richard E. Lomax - Plat Examiner
Date June 12 1969

N. 1/4 corner
Sec. 10
T. 2 N., R. 5 E.